





**Block Plan (Scale 1:200)**

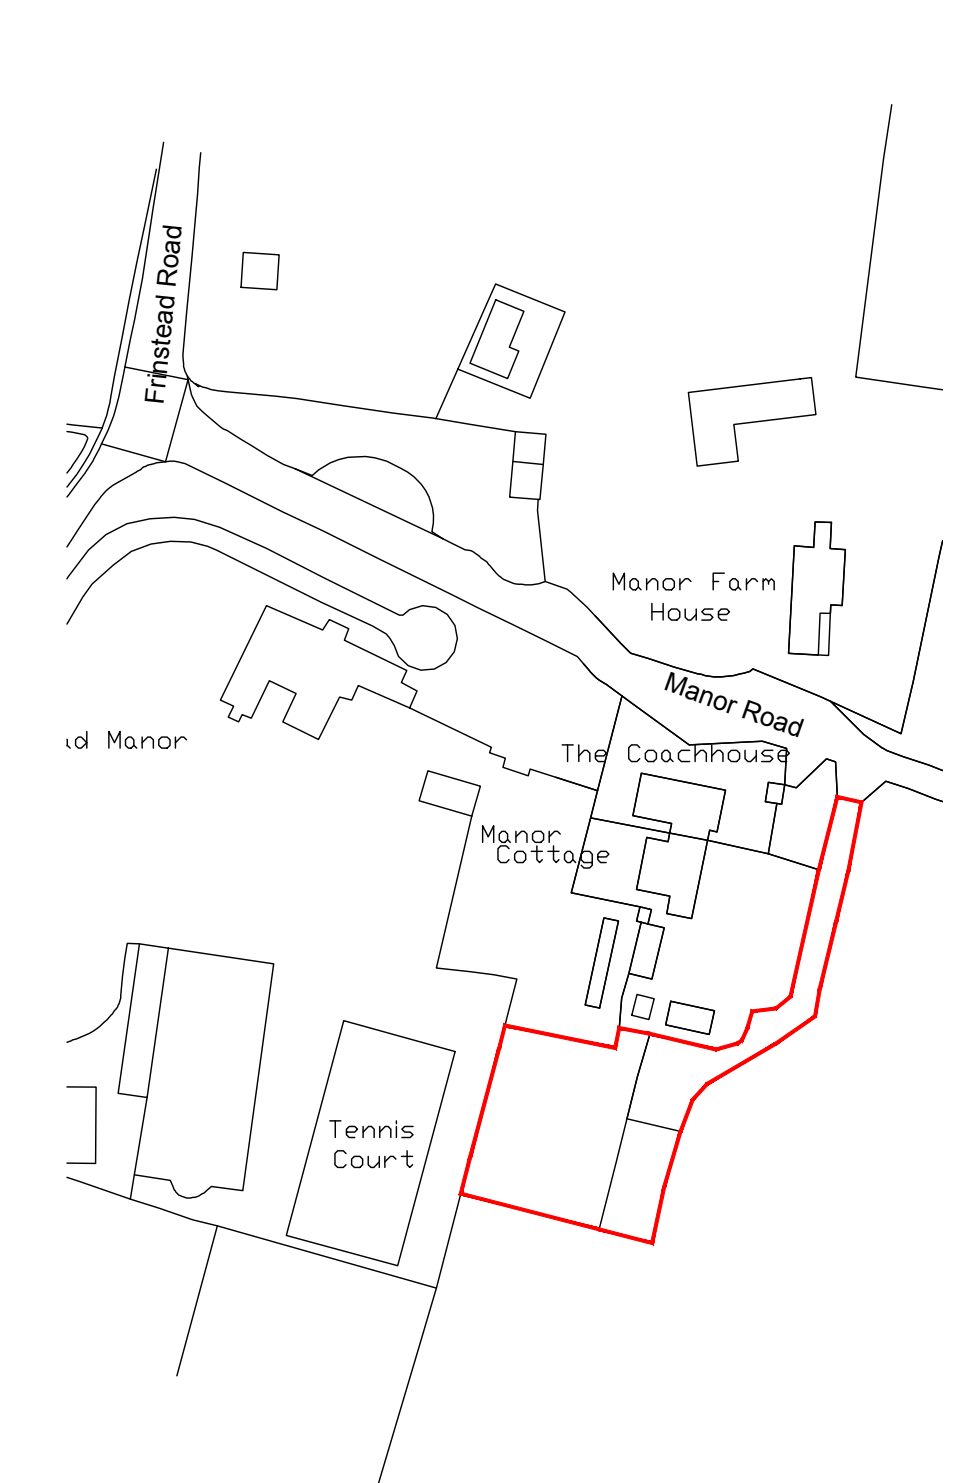

**Location Plan (Scale 1:1250)**

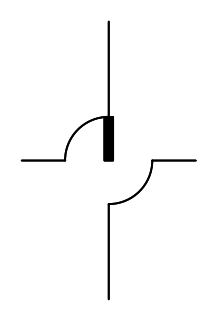

Rev	Date	Description



Client / Project  
**Milstead Manor - Legacy Trust**  
**Proposed Agricultural Building**  
 Milstead Manor Farm  
 Land off Manor Road  
 Milstead, Kent

Drawing Description  
**Existing Location & Site Plans**

Scale  
 1:1250 & 1:200 @ A3

Date  
 September 2021

Drawing Number  
**21\_100\_01**

Revision