


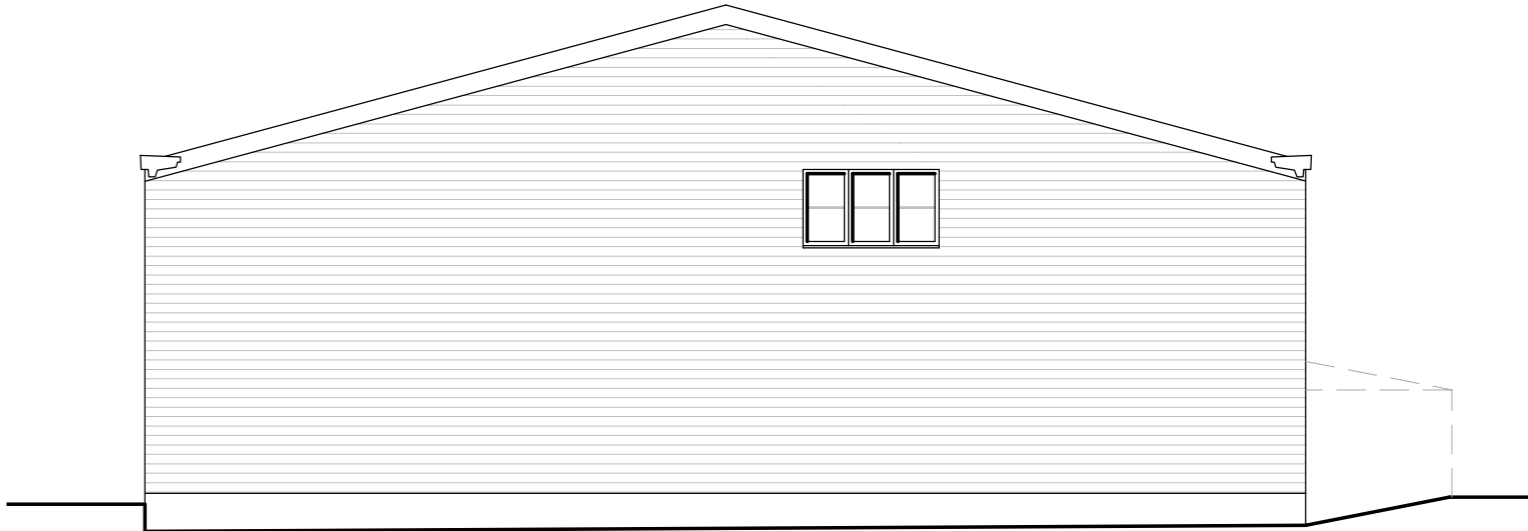


Proposed Barn North - East Elevation - 1/100




Proposed Barn North - West Elevation - 1/100



Proposed Barn South - East Elevation - 1/100

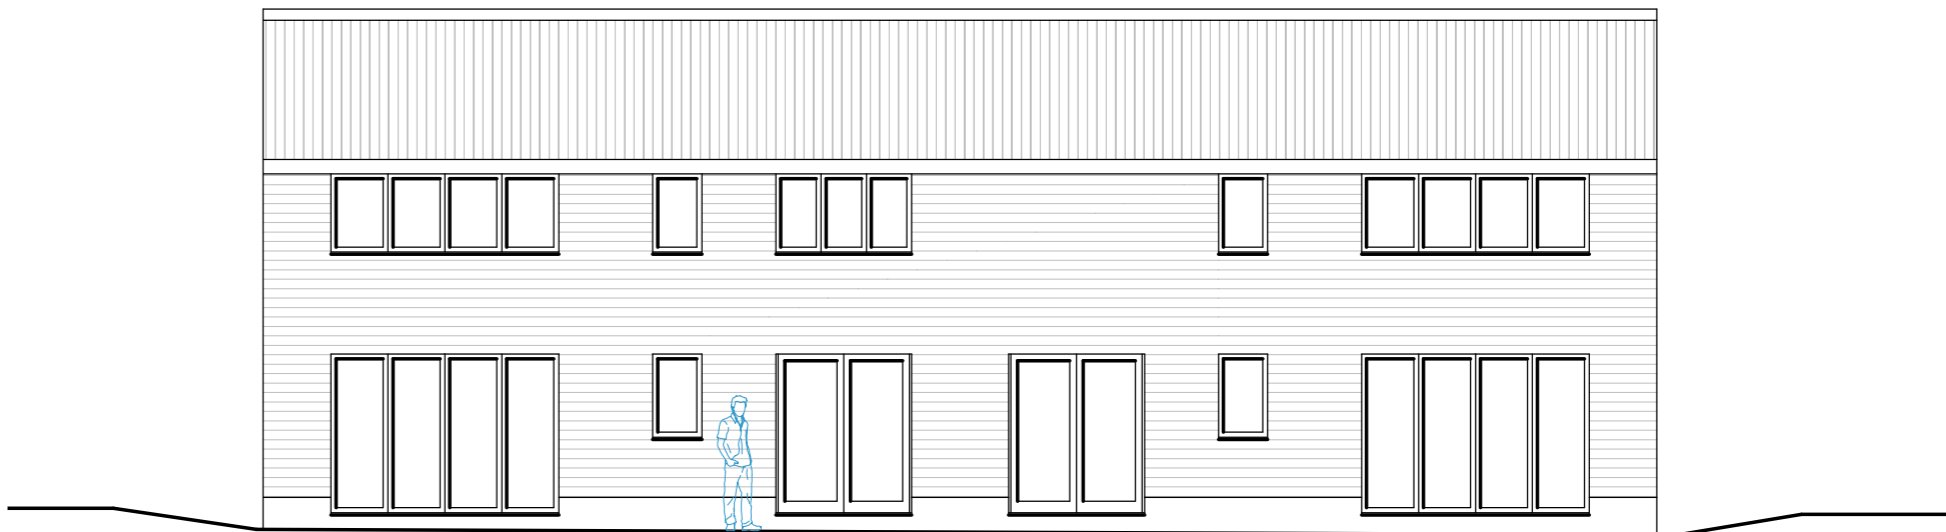

Proposed Barn South - West Elevation - 1/100

 

DRG. No	GB/DT/005	REV	A	SCALE	1/100 at A2	DATE	02/21	DRAWN	G.J.B	CHECKED	
DRG. TITLE	Proposed Barn Building Conversion Elevations										
CONTRACT	Combe Bank Farm, Ovenden Rd, Sundridge, TN14 6AH										



The Forge, Little Mount Slon,
Tunbridge Wells, Kent, TN11 1YS
Tel : 07816133732
Email : george.burn@gbarchdesign.co.uk