


# Chris and Emma Daniells 17 fort Road

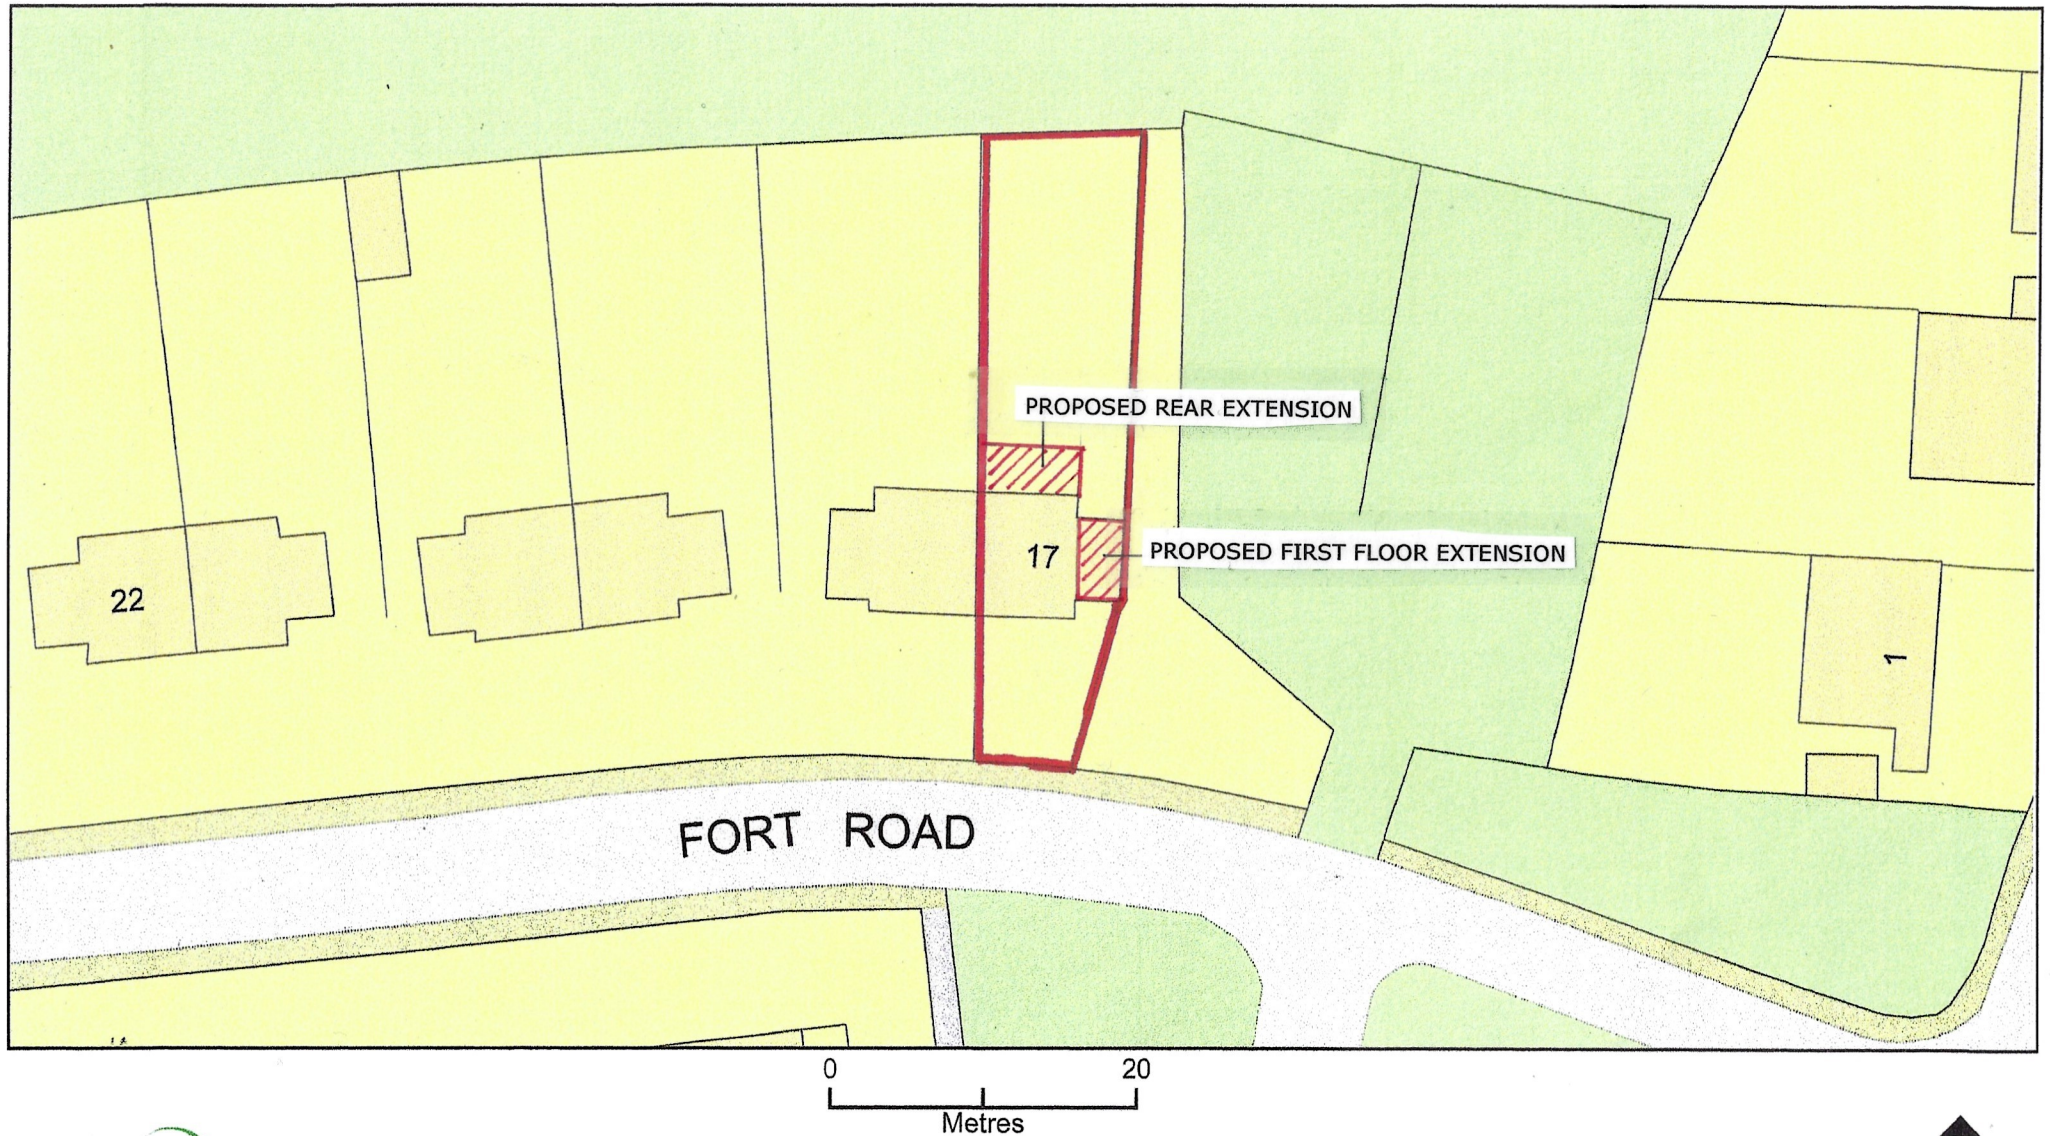

## PROPOSED SITE PLAN

Plan Produced for: Chris and Emma Daniells  
Date Produced: 08 Aug 2021  
Plan Reference Number: TQRQM21220213124455  
Scale: 1:500 @ A4

© Crown copyright and database rights 2021 OS 100042766

21/258

PL-07