




NORTH ELEVATION

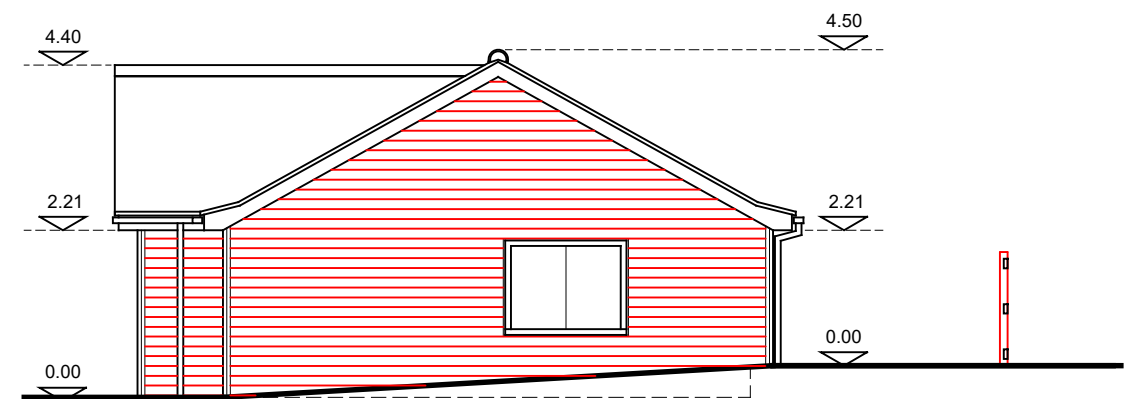


WEST ELEVATION

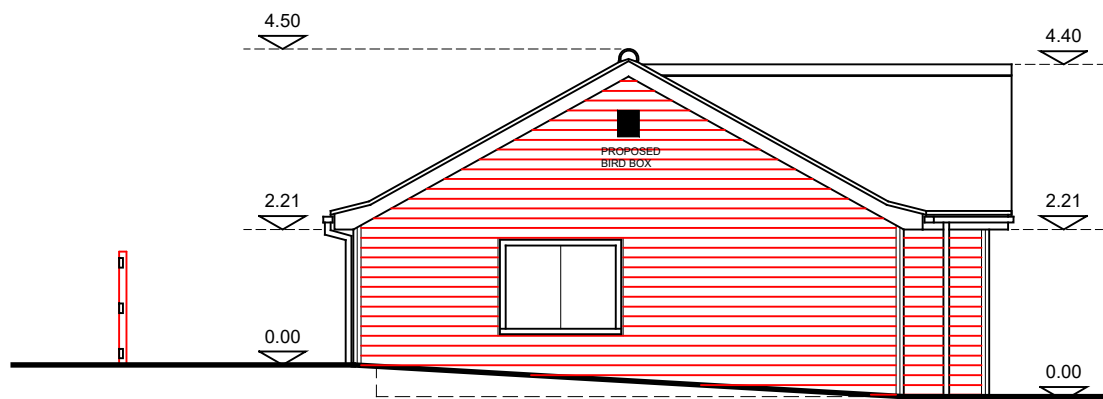

EAST ELEVATION

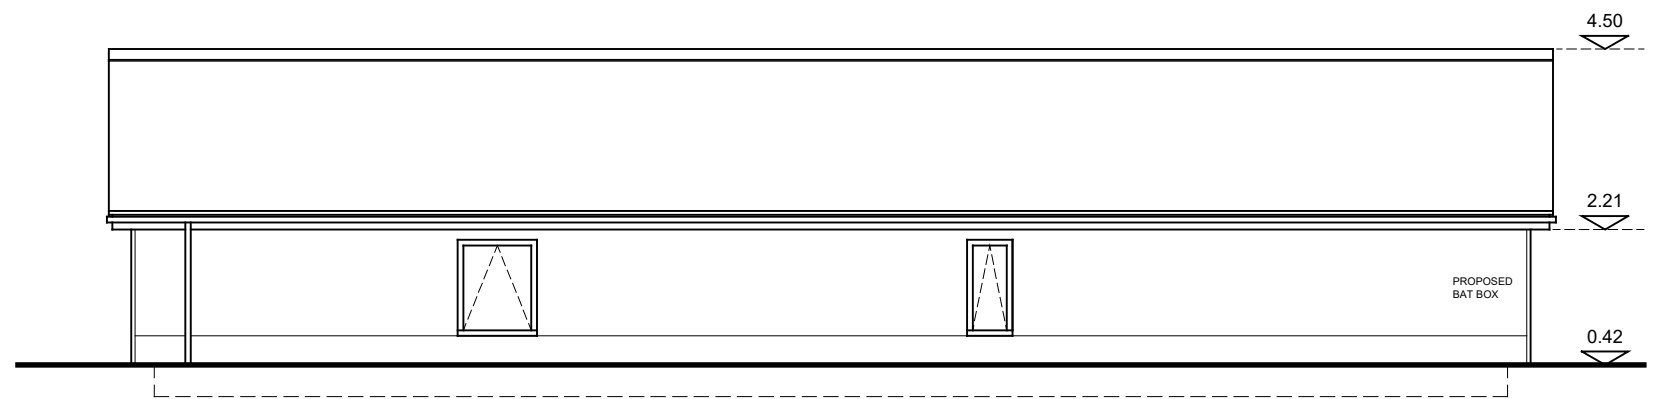


SOUTH ELEVATION

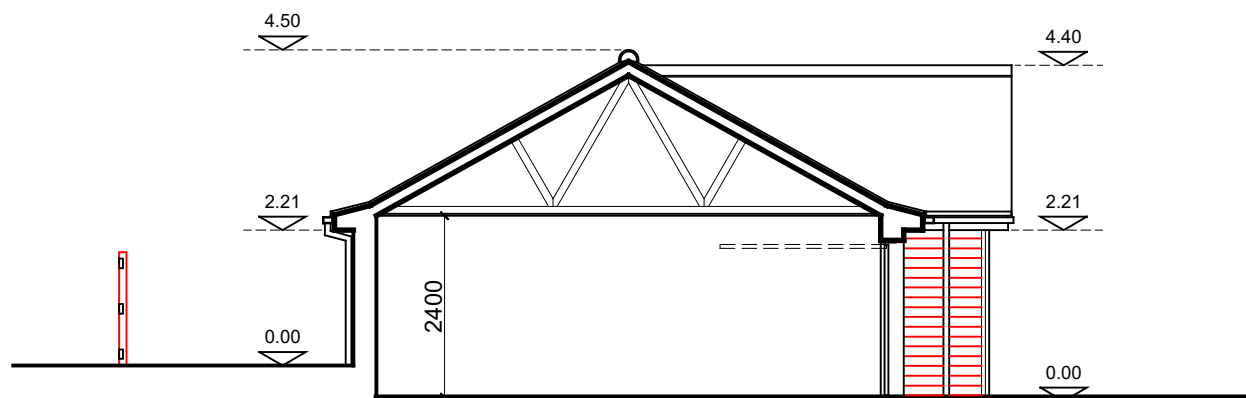

SECTION AT A-A

Rev. A - ADDED EXTERNAL LIGHTING & ECOLOGY (BIRD & BAT BOXES)

 

FAIRFIELDS LODGE
PROPOSED ELEVATIONS
& SECTION AT A-A

Drawing No: 1124(--E01 & S01
Rev: A
Scale: 1:50 @ A1 / 1:100 @ A3
Date: 28/03/2021

