




South Elevation (A) 1:50

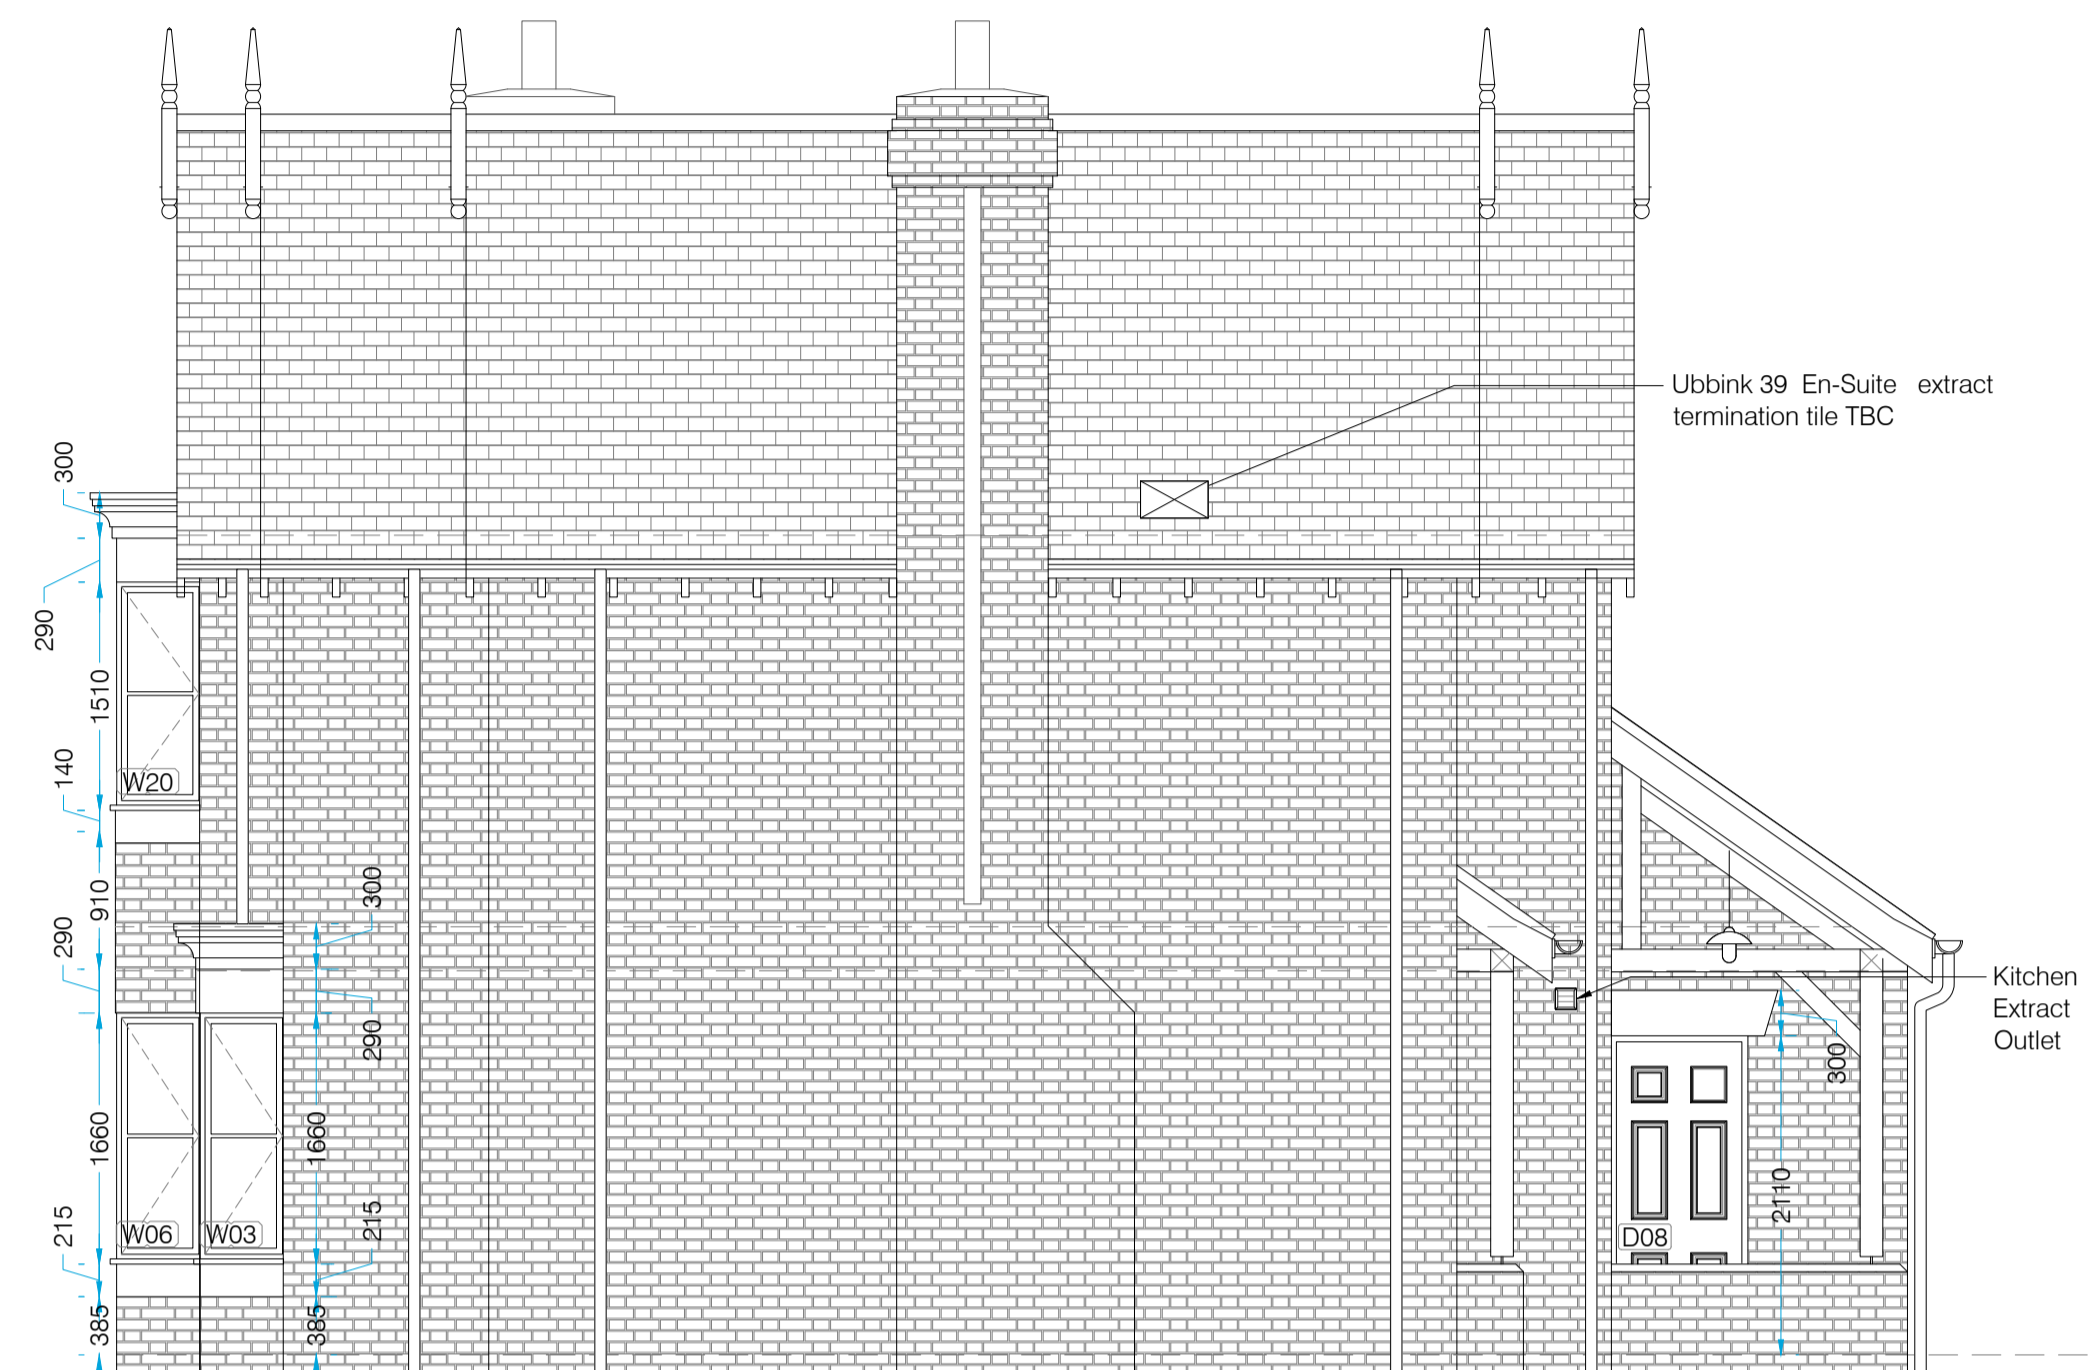

East Elevation (B) 1:50

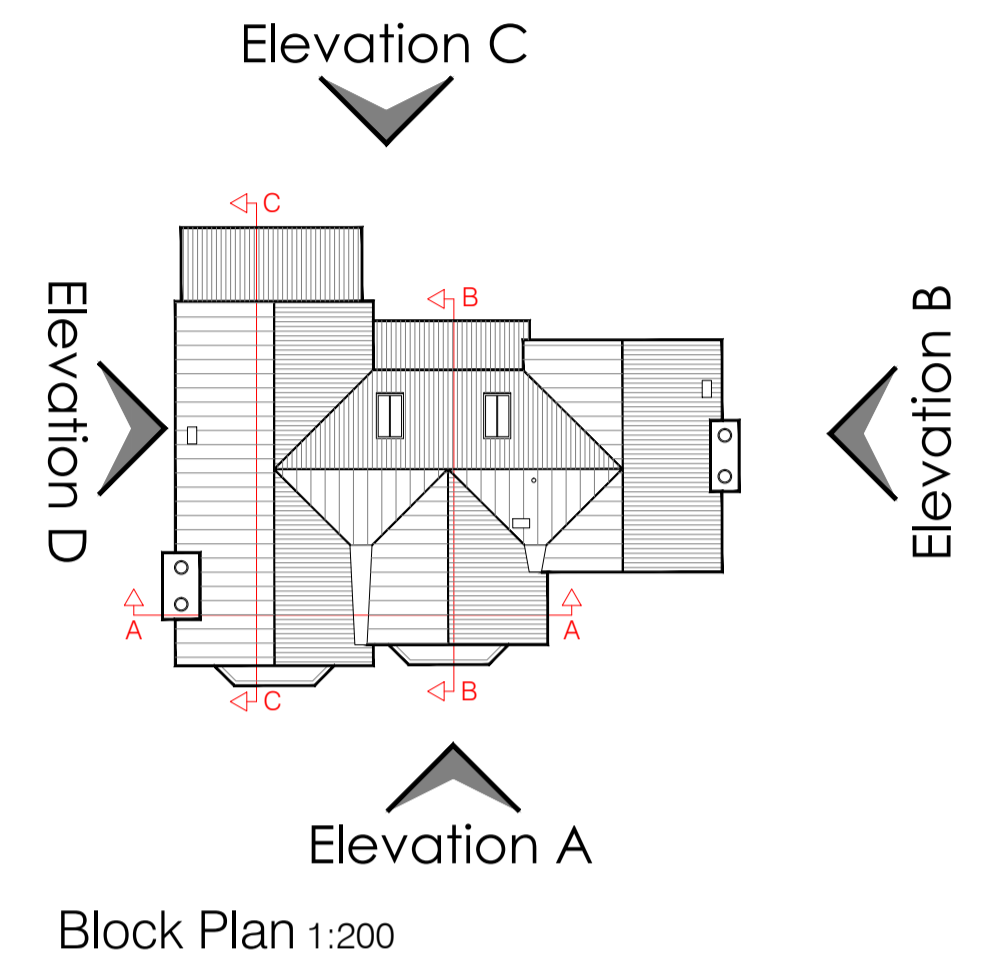

North Elevation (C) 1:50

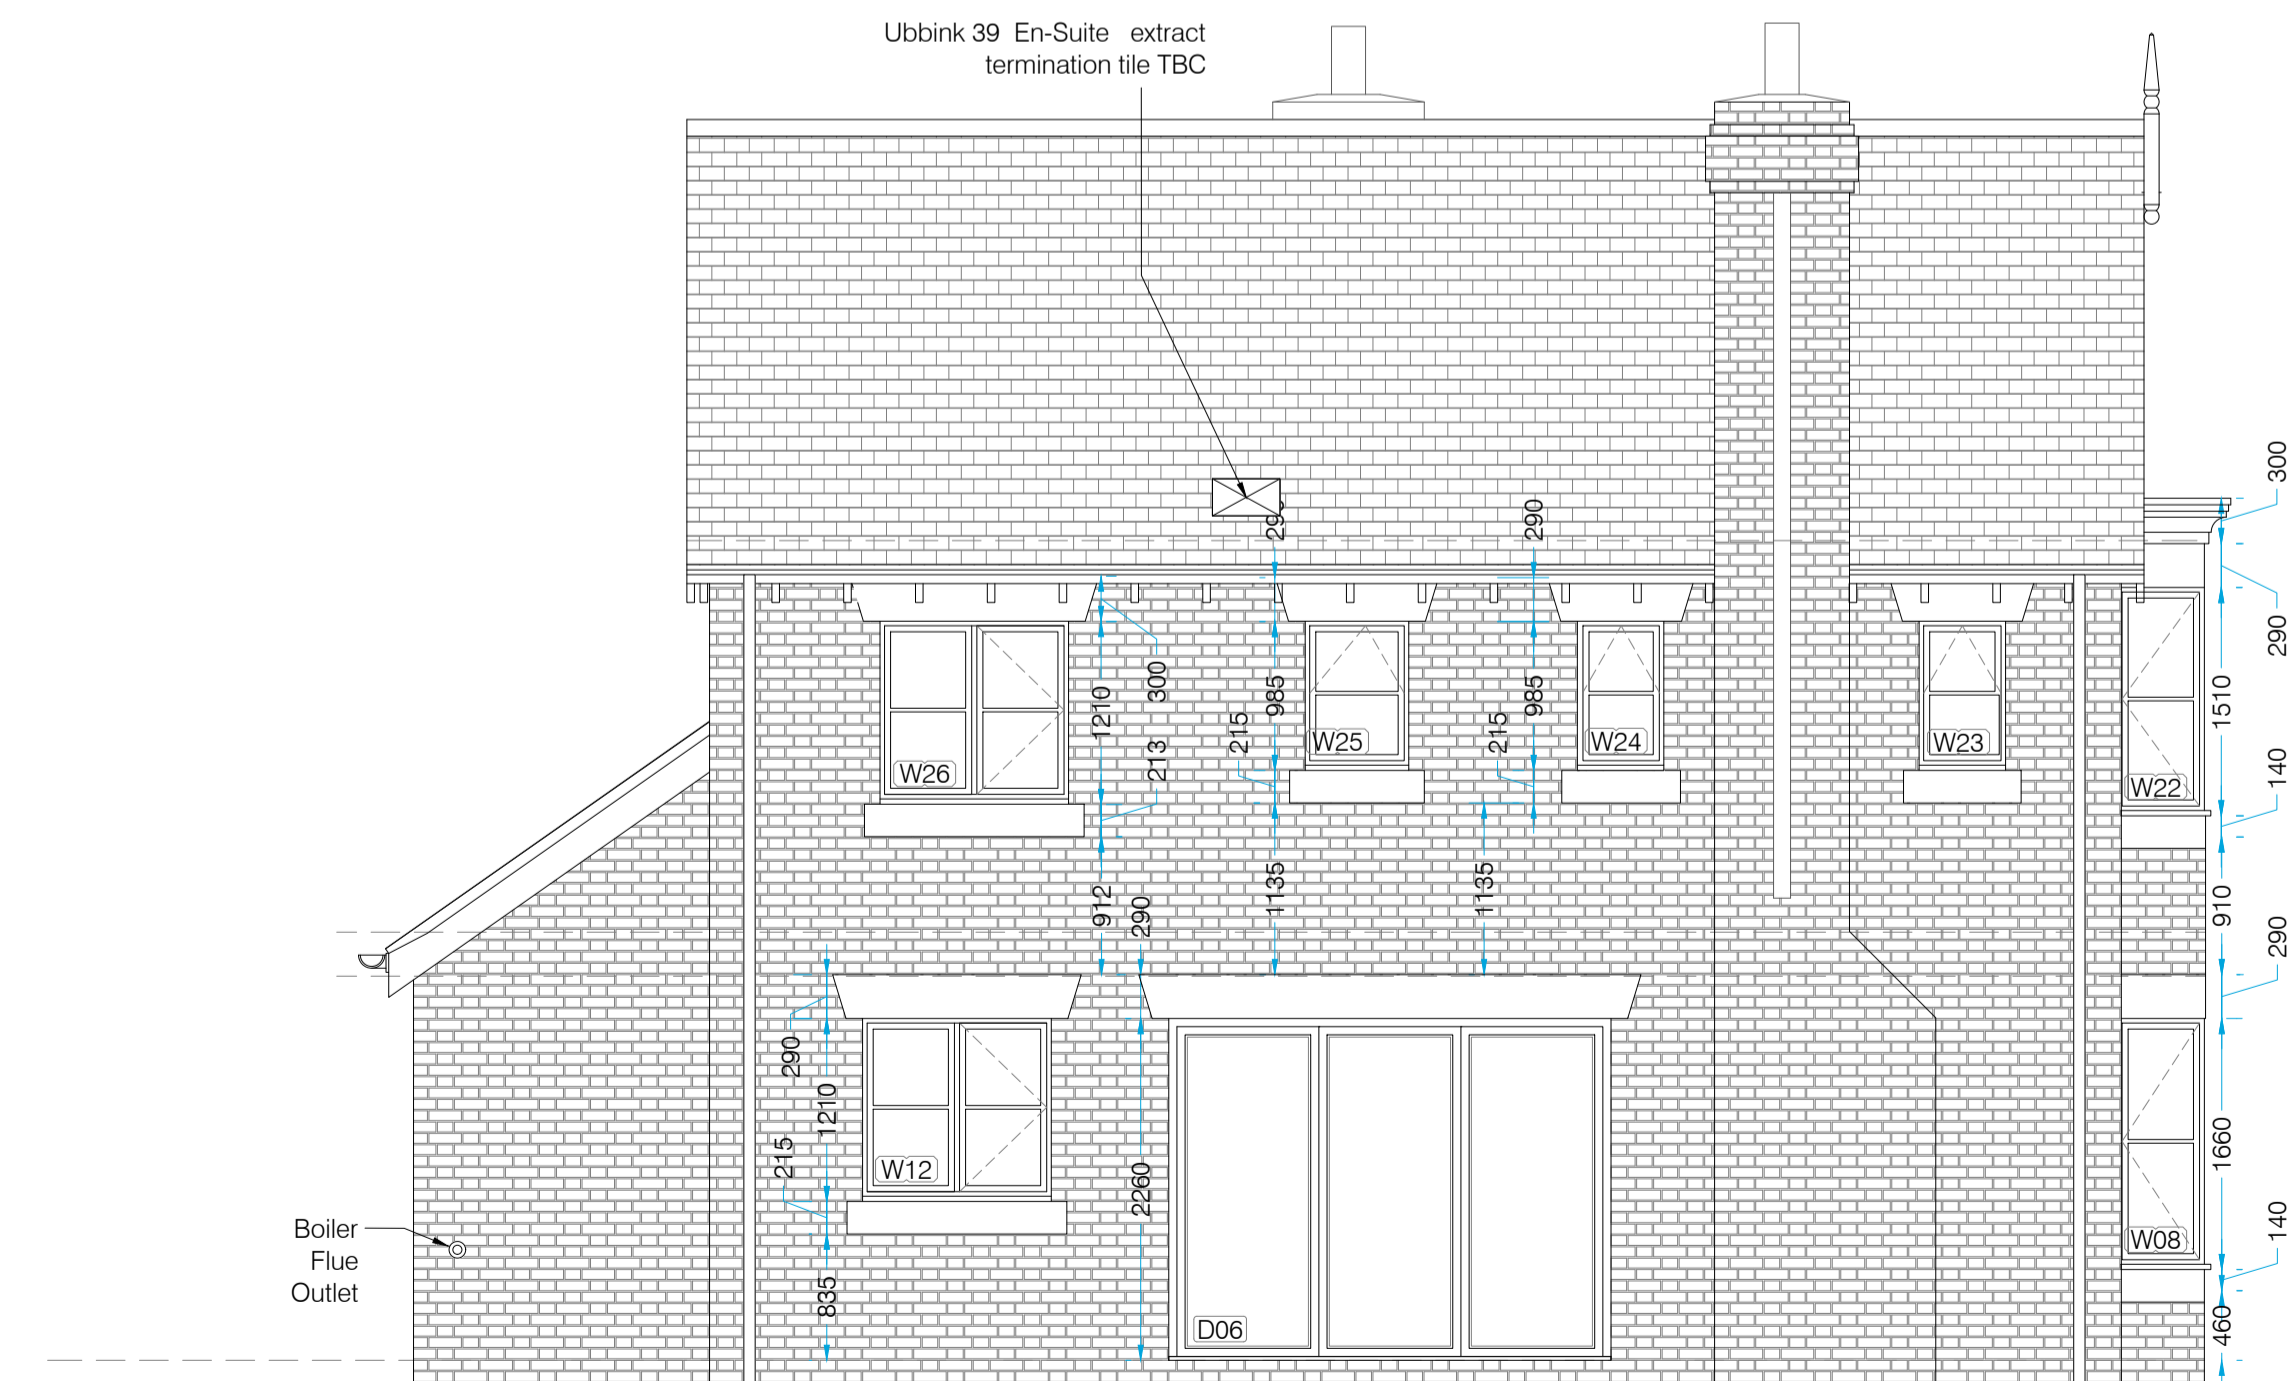

West Elevation (D) 1:50

| REV DATE | DESCRIPTION |
|-------------|---|
| A. 04.10.19 | Schedule updated to reflect amended layout. |
| B. 01.10.21 | Front and rear doors updated. |



Old Coach Road, Ketsall, Tarporly, Cheshire, CW6 0QJ
 T 01829 751 555 F 01829 752 366
 E enquiries@nwdarchitects.co.uk W nwdarchitects.co.uk

CLIENT
RABY ESTATE, SHROPSHIRE.
 PROJECT
**REPLACEMENT DWELLING,
 DRYTON.**
 DESCRIPTION
PROPOSED ELEVATIONS

| SCALE @ A1 | SCALE @ A3 |
|------------------|----------------|
| 1:50 | 1:100 |
| DATE 20.03.19 | DRAWN BY MD |

DRAWING NO. **6306/13** REVISION **B**