
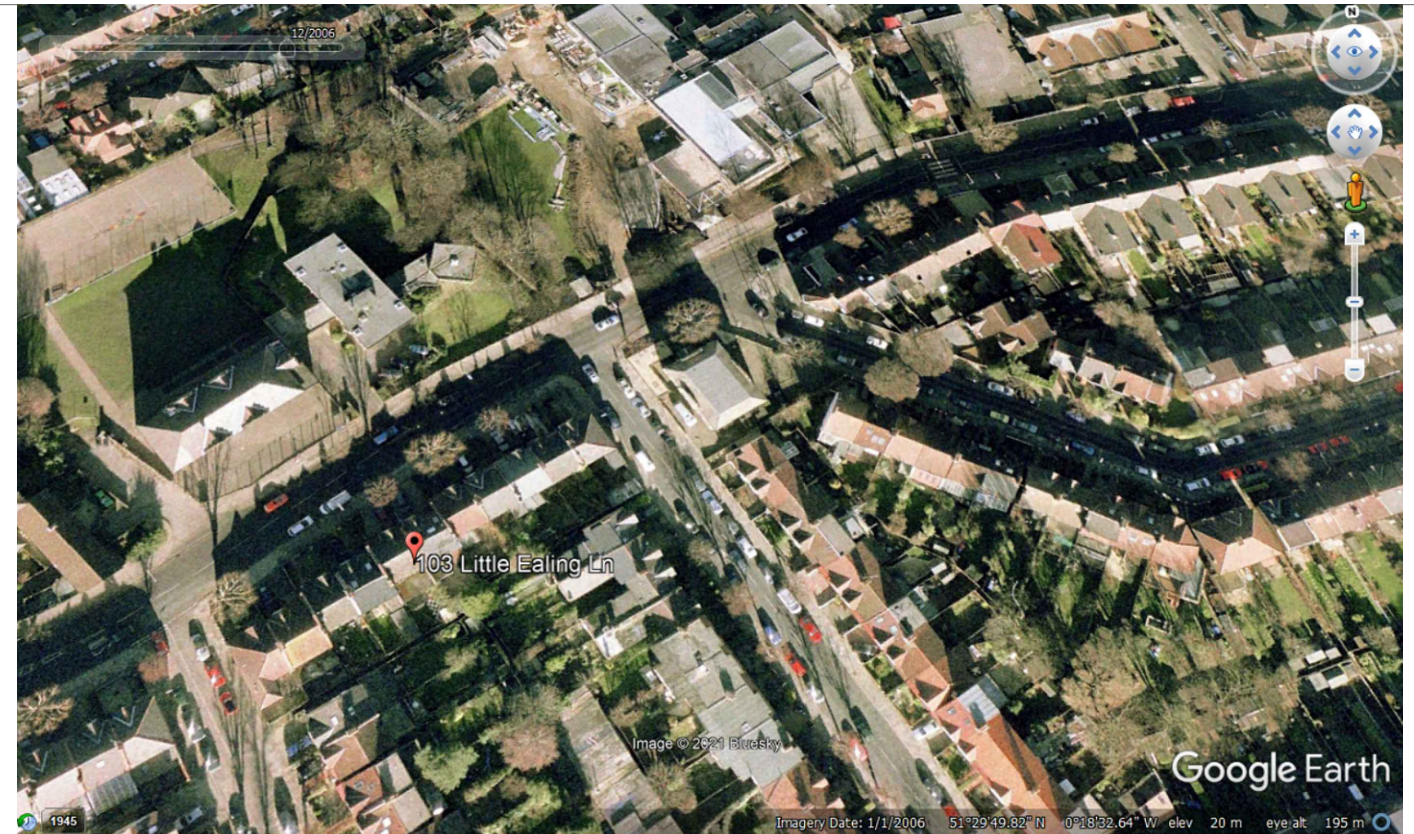


NOTES

1. All dimensions are in millimetres and levels in metres.
2. This drawing to be read in conjunction with relevant Architect's and Engineer's drawings and Specifications
3. This drawing has been produced electronically and may have been photo reduced or enlarged when copied. Hence, Do Not rely on any scales quoted. Work only to figured dimensions (DO NOT SCALE). All dimensions to be checked on Site. Any errors or omissions to be reported to the Engineer immediately.

5. All works should conform to current edition of the Building Regulations, Party Wall etc. Act 1996, relevant British Standards, Codes of Practice and general good building practice; all materials/products used for this project shall have European: CPD approval/BBA: Certification for use in building construction.
6. The contractor shall be responsible for all levels and dimensions. Take requisite levels and dimensions from site and verify those shown upon the drawings: any discrepancy is to be brought to the attention of the Engineers immediately

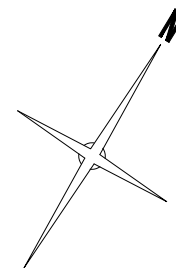

GOOGLE IMAGE - 2006



CURRENT PHOTO - 2021

CLIENT	MR & MRS DAVID DANIEL	Status			
PROJECT	103 LITTLE EALING LANE, W5 4EH	Drawn	Scale: 1:100 @ A3		
TITLE	EXISTING FLOOR PLAN & PROPOSED FLOOR PLAN	Date MAR '21	Eng. -	Chk. -	App'd. -
REGULARIZATION OF KITCHEN EXTENSION		Drawing No. 002			
		Rev.			