




General Notes
 1. Do not scale this drawing. All dimensions to be as noted. Contractor to check all dimensions on site before carry out works.
 2. This drawing is for the private and confidential use of the client for whom it was undertaken and it should not be reproduced in whole or in part or relied upon by third parties for any use without the express written authority of Beech Architects Limited.

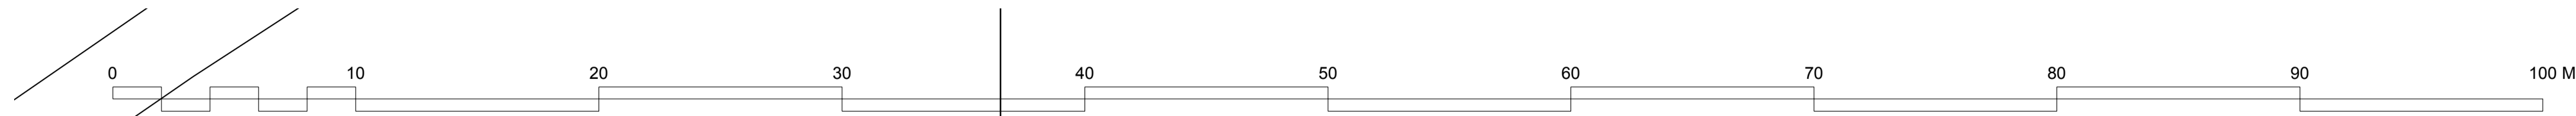

Wattisham

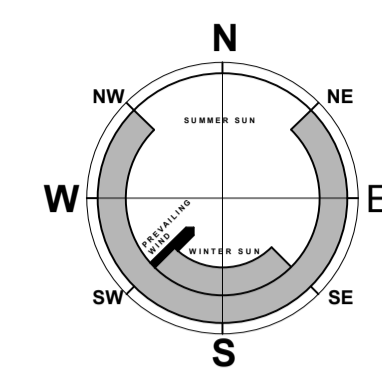

SITE PLAN
 1:200 scale

		Church Farm Barn The Street Thorndon Suffolk IP23 7JR enquiries@beecharchitects.com t 01379 678442	
CLIENT Roger and Sharmini Ashton-Griffiths			
PROJECT Watchmakers Cottage, Crowcroft Road, Wattisham, Ipswich IP7 7JZ			
DRAWING Proposed Site Plan			
SCALE	DATE	DRAWN BY	CHECKED
1:200 @ A1	Oct 2020	HF	
DRAWING NUMBER	JOB NUMBER	STATUS	REV
11	510	Not For Construction	

This drawing is copyright and remains the property of Beech Architects Ltd. Original size A1. Scale shown will be incorrect if reproduced in any other format. All dimensions to be checked on site.