



General Notes  
 1. Do not scale this drawing. All dimensions to be as noted. Contractor to check all dimensions on site before carry out works.  
 2. This drawing is for the private and confidential use of the client for whom it was undertaken and it should not be reproduced in whole or in part or relied upon by third parties for any use without the express written authority of Beech Architects Limited.

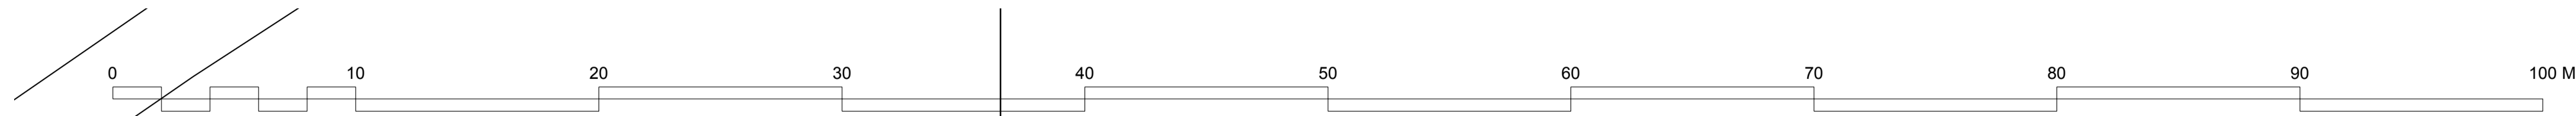

# Wattisham

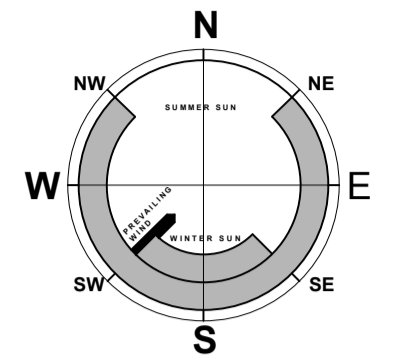

SITE PLAN  
 1:200 scale

D - 2/10/21 - Planning  
 C - 28/5/21 - Planning  
 B - 2/5/21 - Plans updated  
 Rev A - 11/4/21 - Plans updated

 <a href="http://www.beecharchitects.com">www.beecharchitects.com</a>	Church Farm Barn The Street Thorndon Suffolk IP23 7JR
	enquiries@beecharchitects.com t 01379 678442

CLIENT  
 Roger and Sharmini Ashton-Griffiths

PROJECT  
 Watchmakers Cottage,  
 Crowcroft Road,  
 Wattisham,  
 Ipswich  
 IP7 7JZ

DRAWING  
 Proposed Roof Block Plan

SCALE	DATE	DRAWN BY	CHECKED
1:200 @ A1	Oct 2020	HF	
DRAWING NUMBER	JOB NUMBER	STATUS	REV
10	510	Not For Construction	D

This drawing is copyright and remains the property of Beech Architects Ltd. Original size A1. Scale shown will be incorrect if reproduced in any other format. All dimensions to be checked on site.