




General Notes
 1. Do not scale this drawing. All dimensions to be as noted. Contractor to check all dimensions on site before carry out works.
 2. This drawing is for the private and confidential use of the client for whom it was undertaken and it should not be reproduced in whole or in part or relied upon by third parties for any use without the express written authority of Beech Architects Limited.

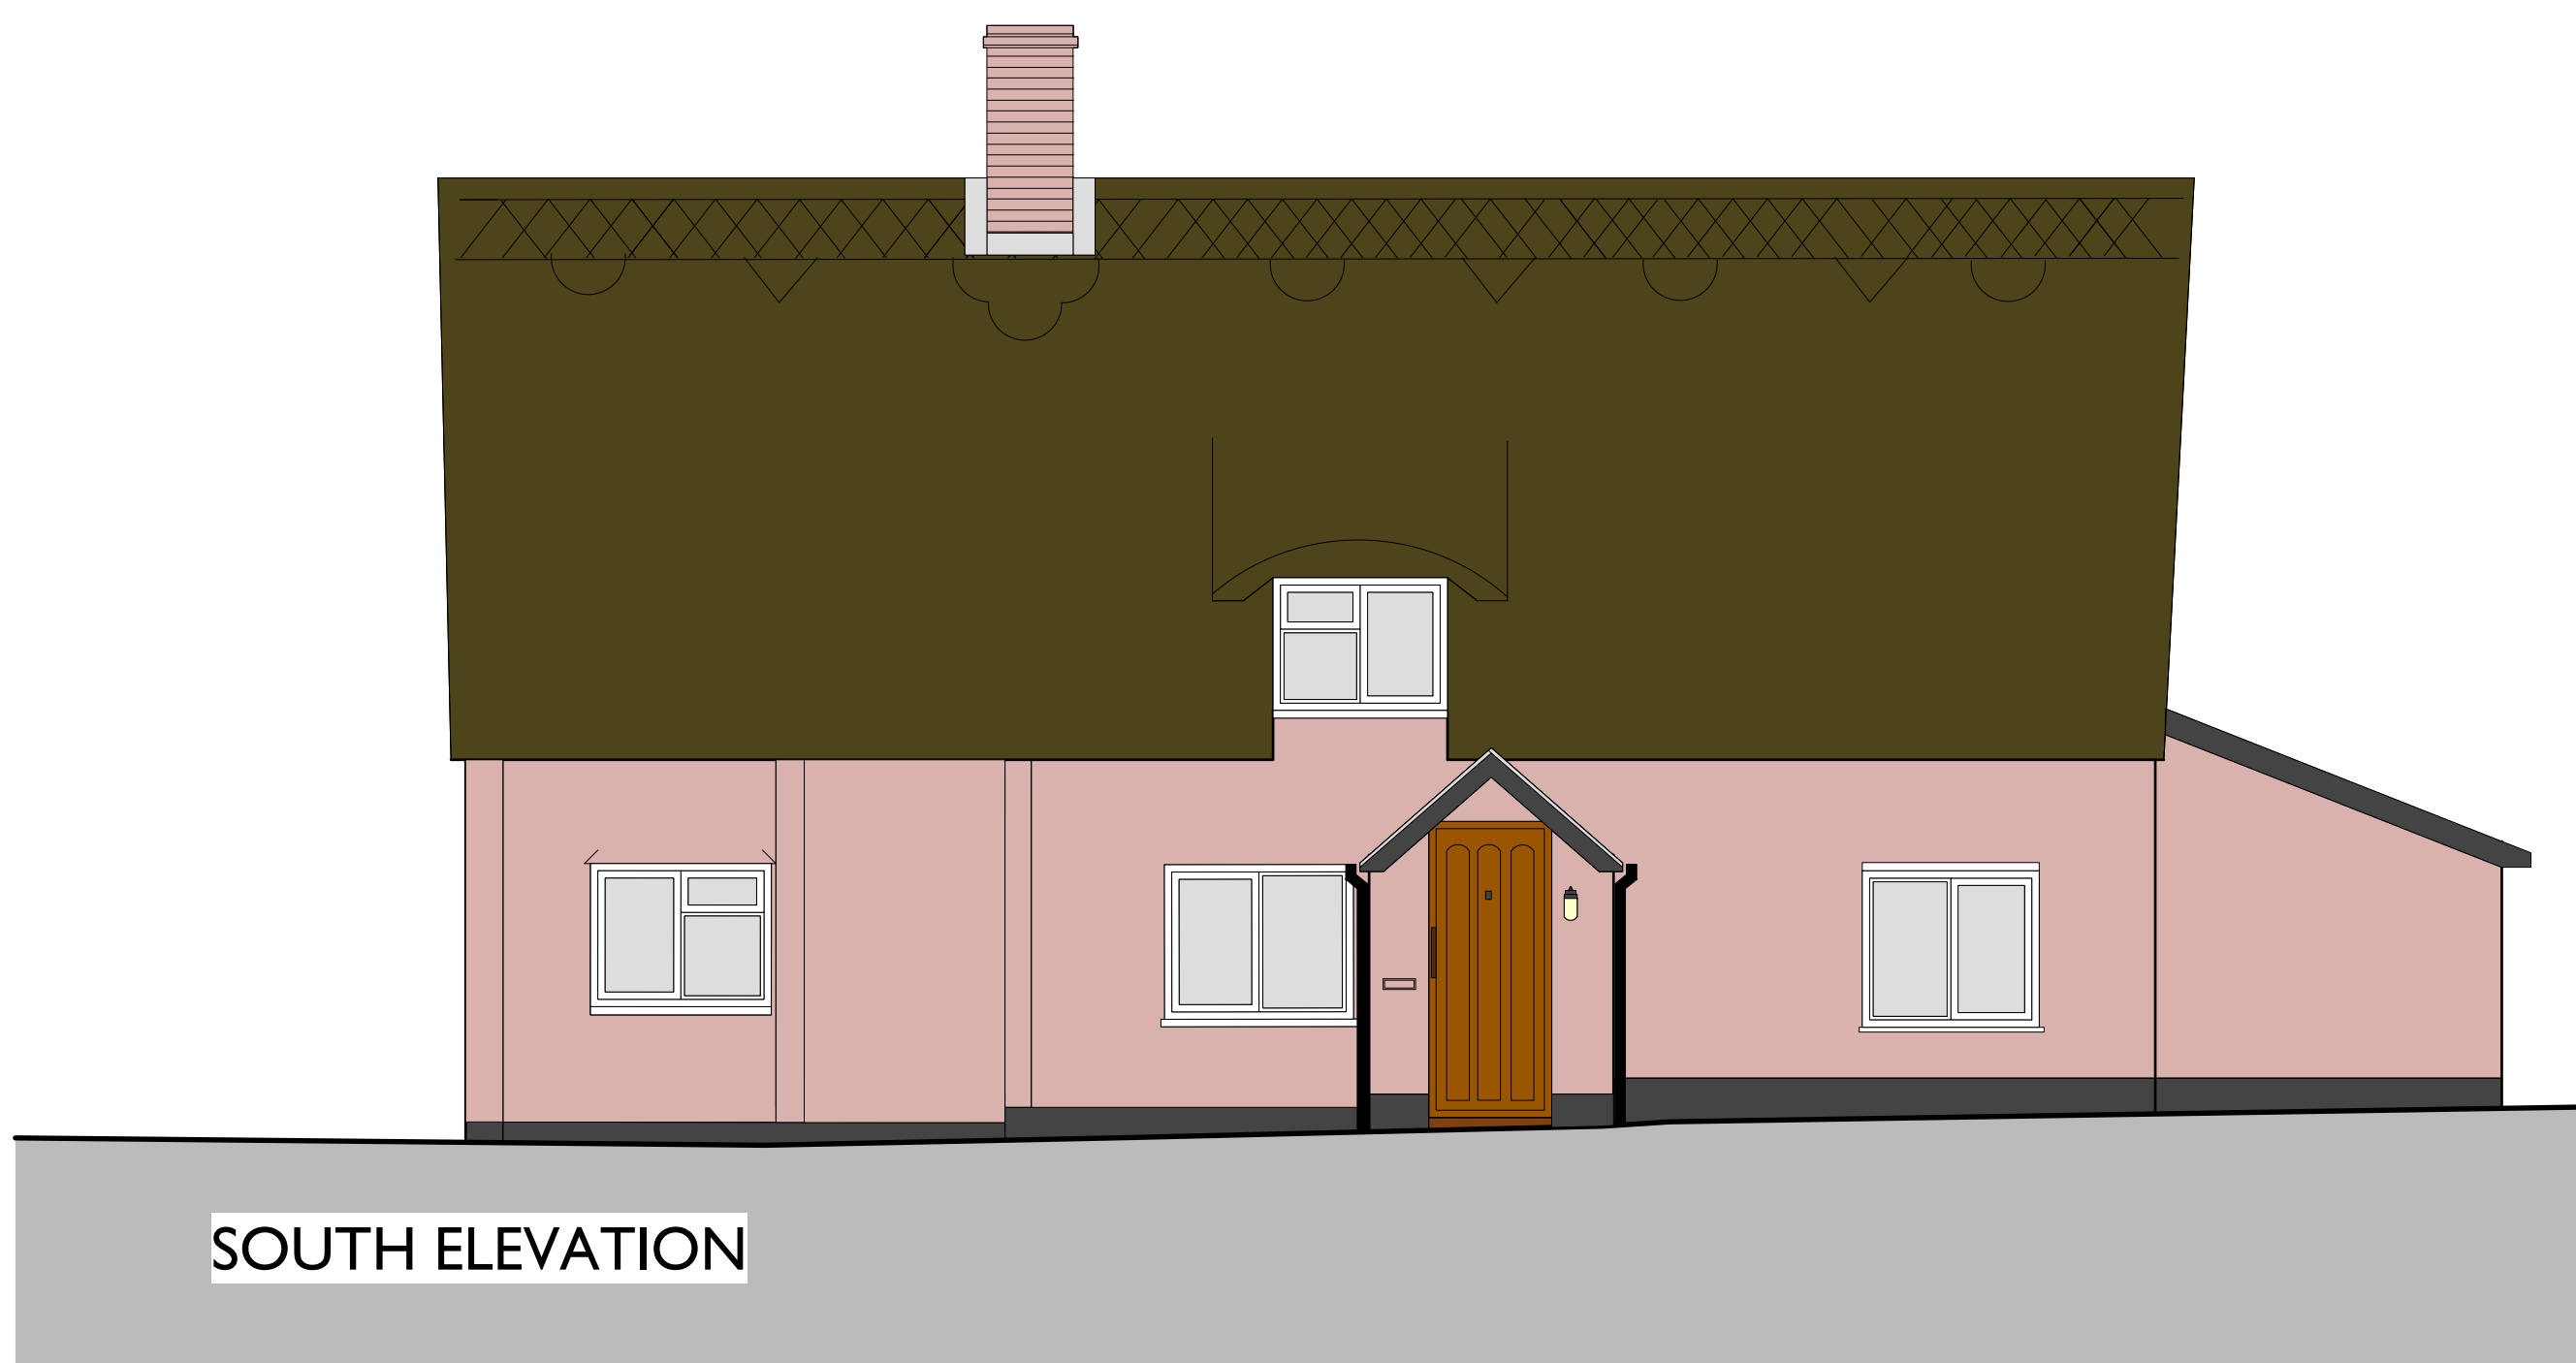


SOUTH ELEVATION

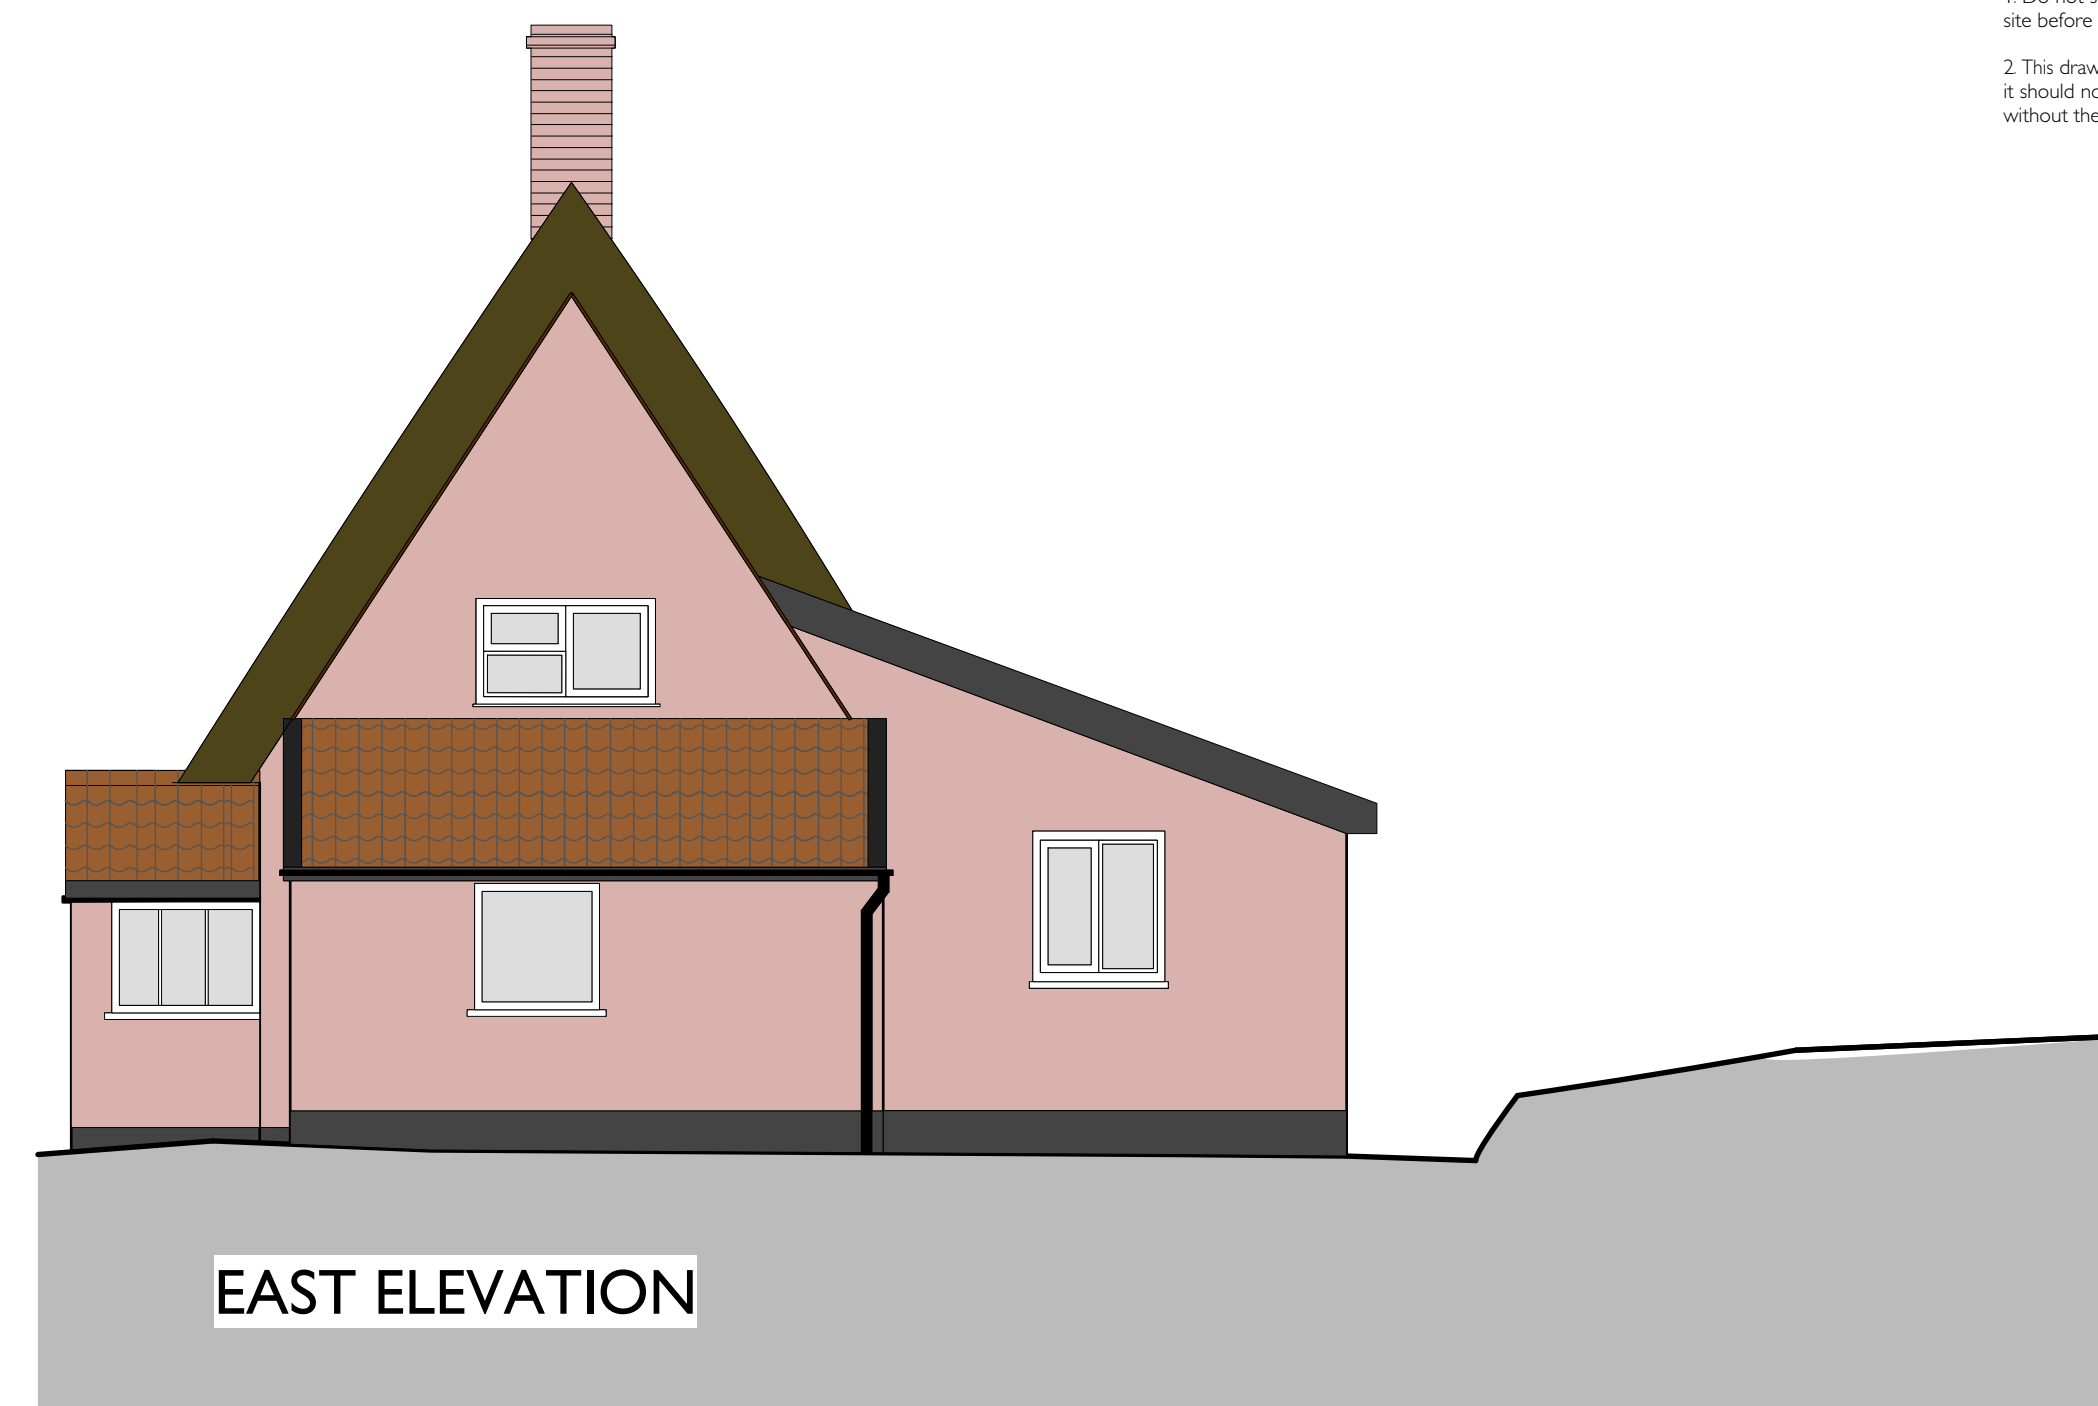


EAST ELEVATION

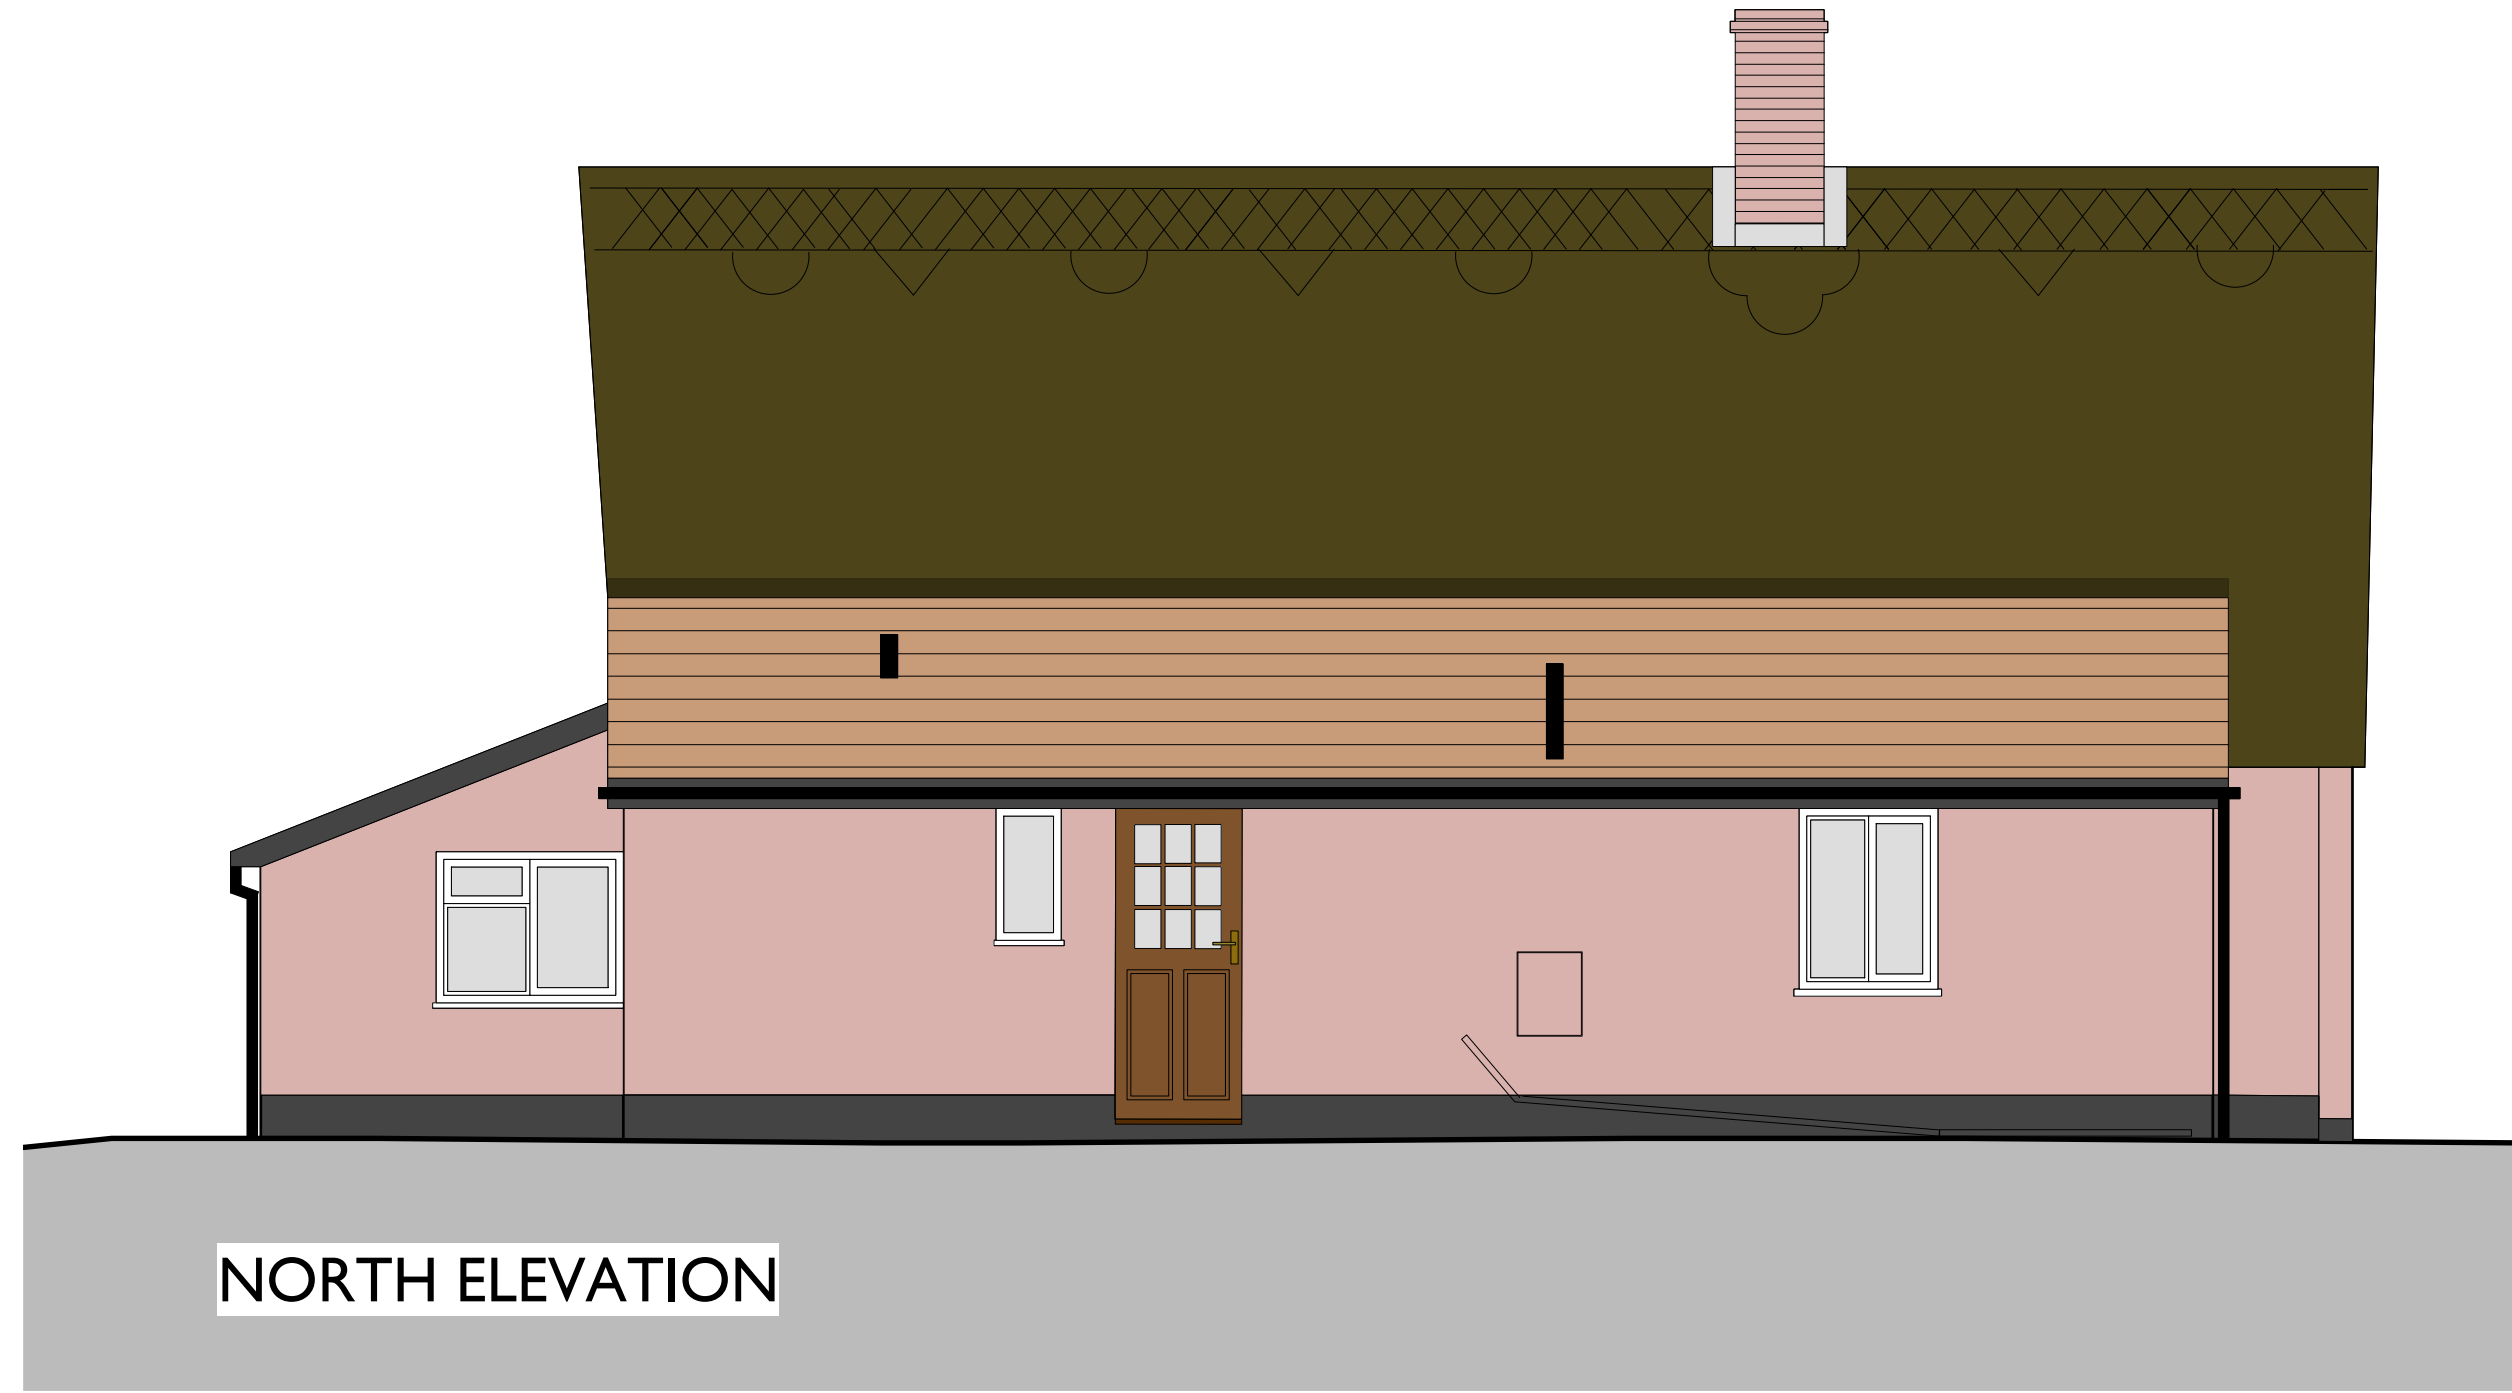

NORTH ELEVATION

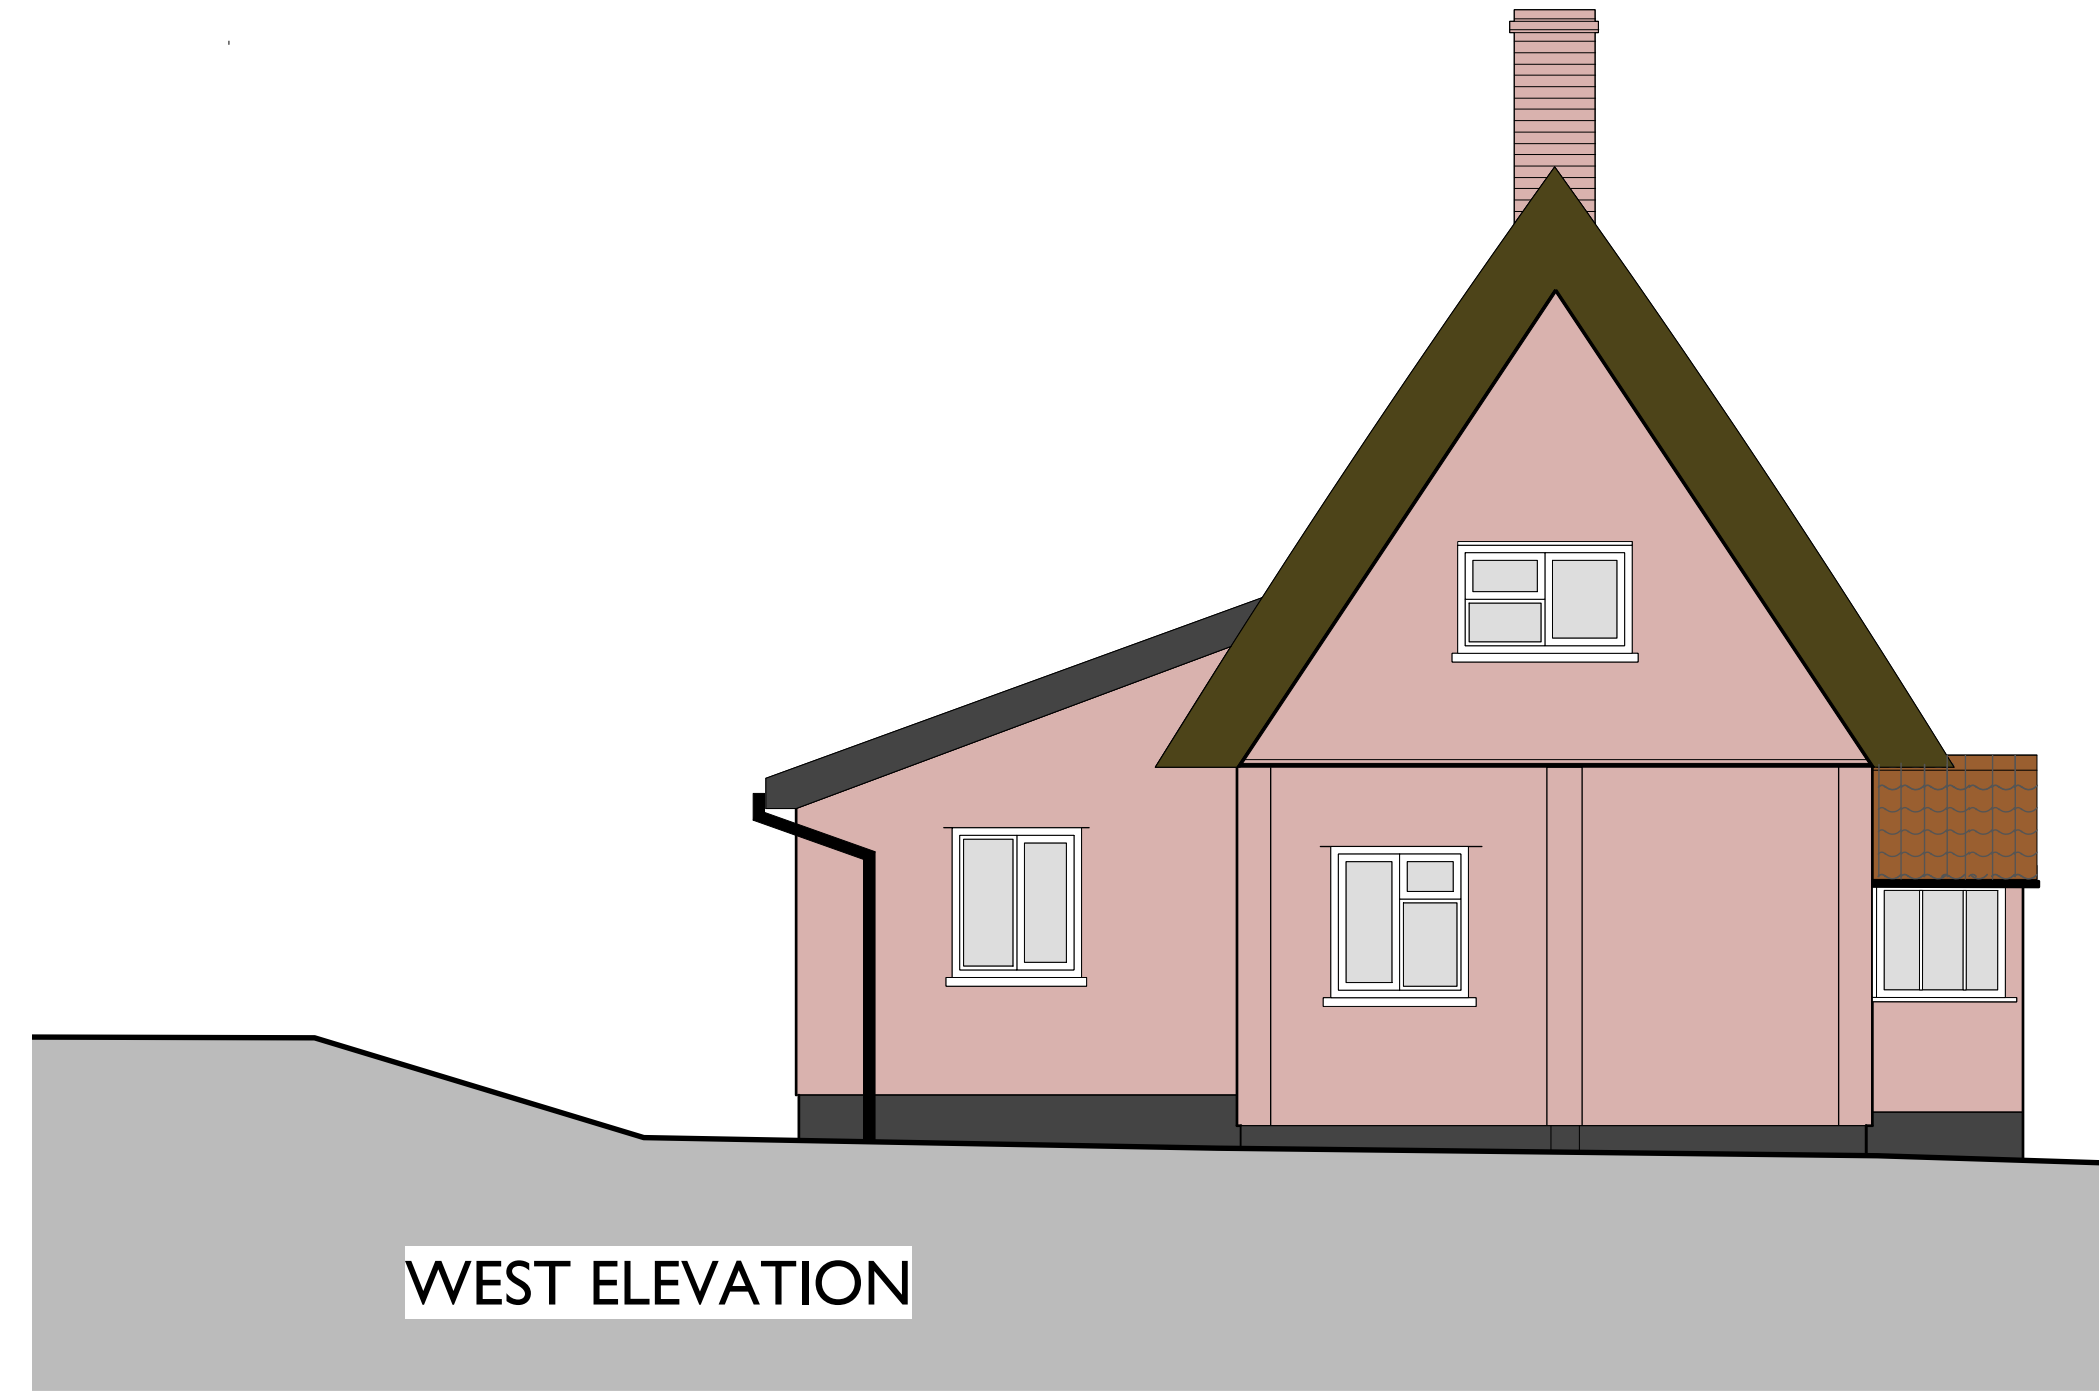

WEST ELEVATION

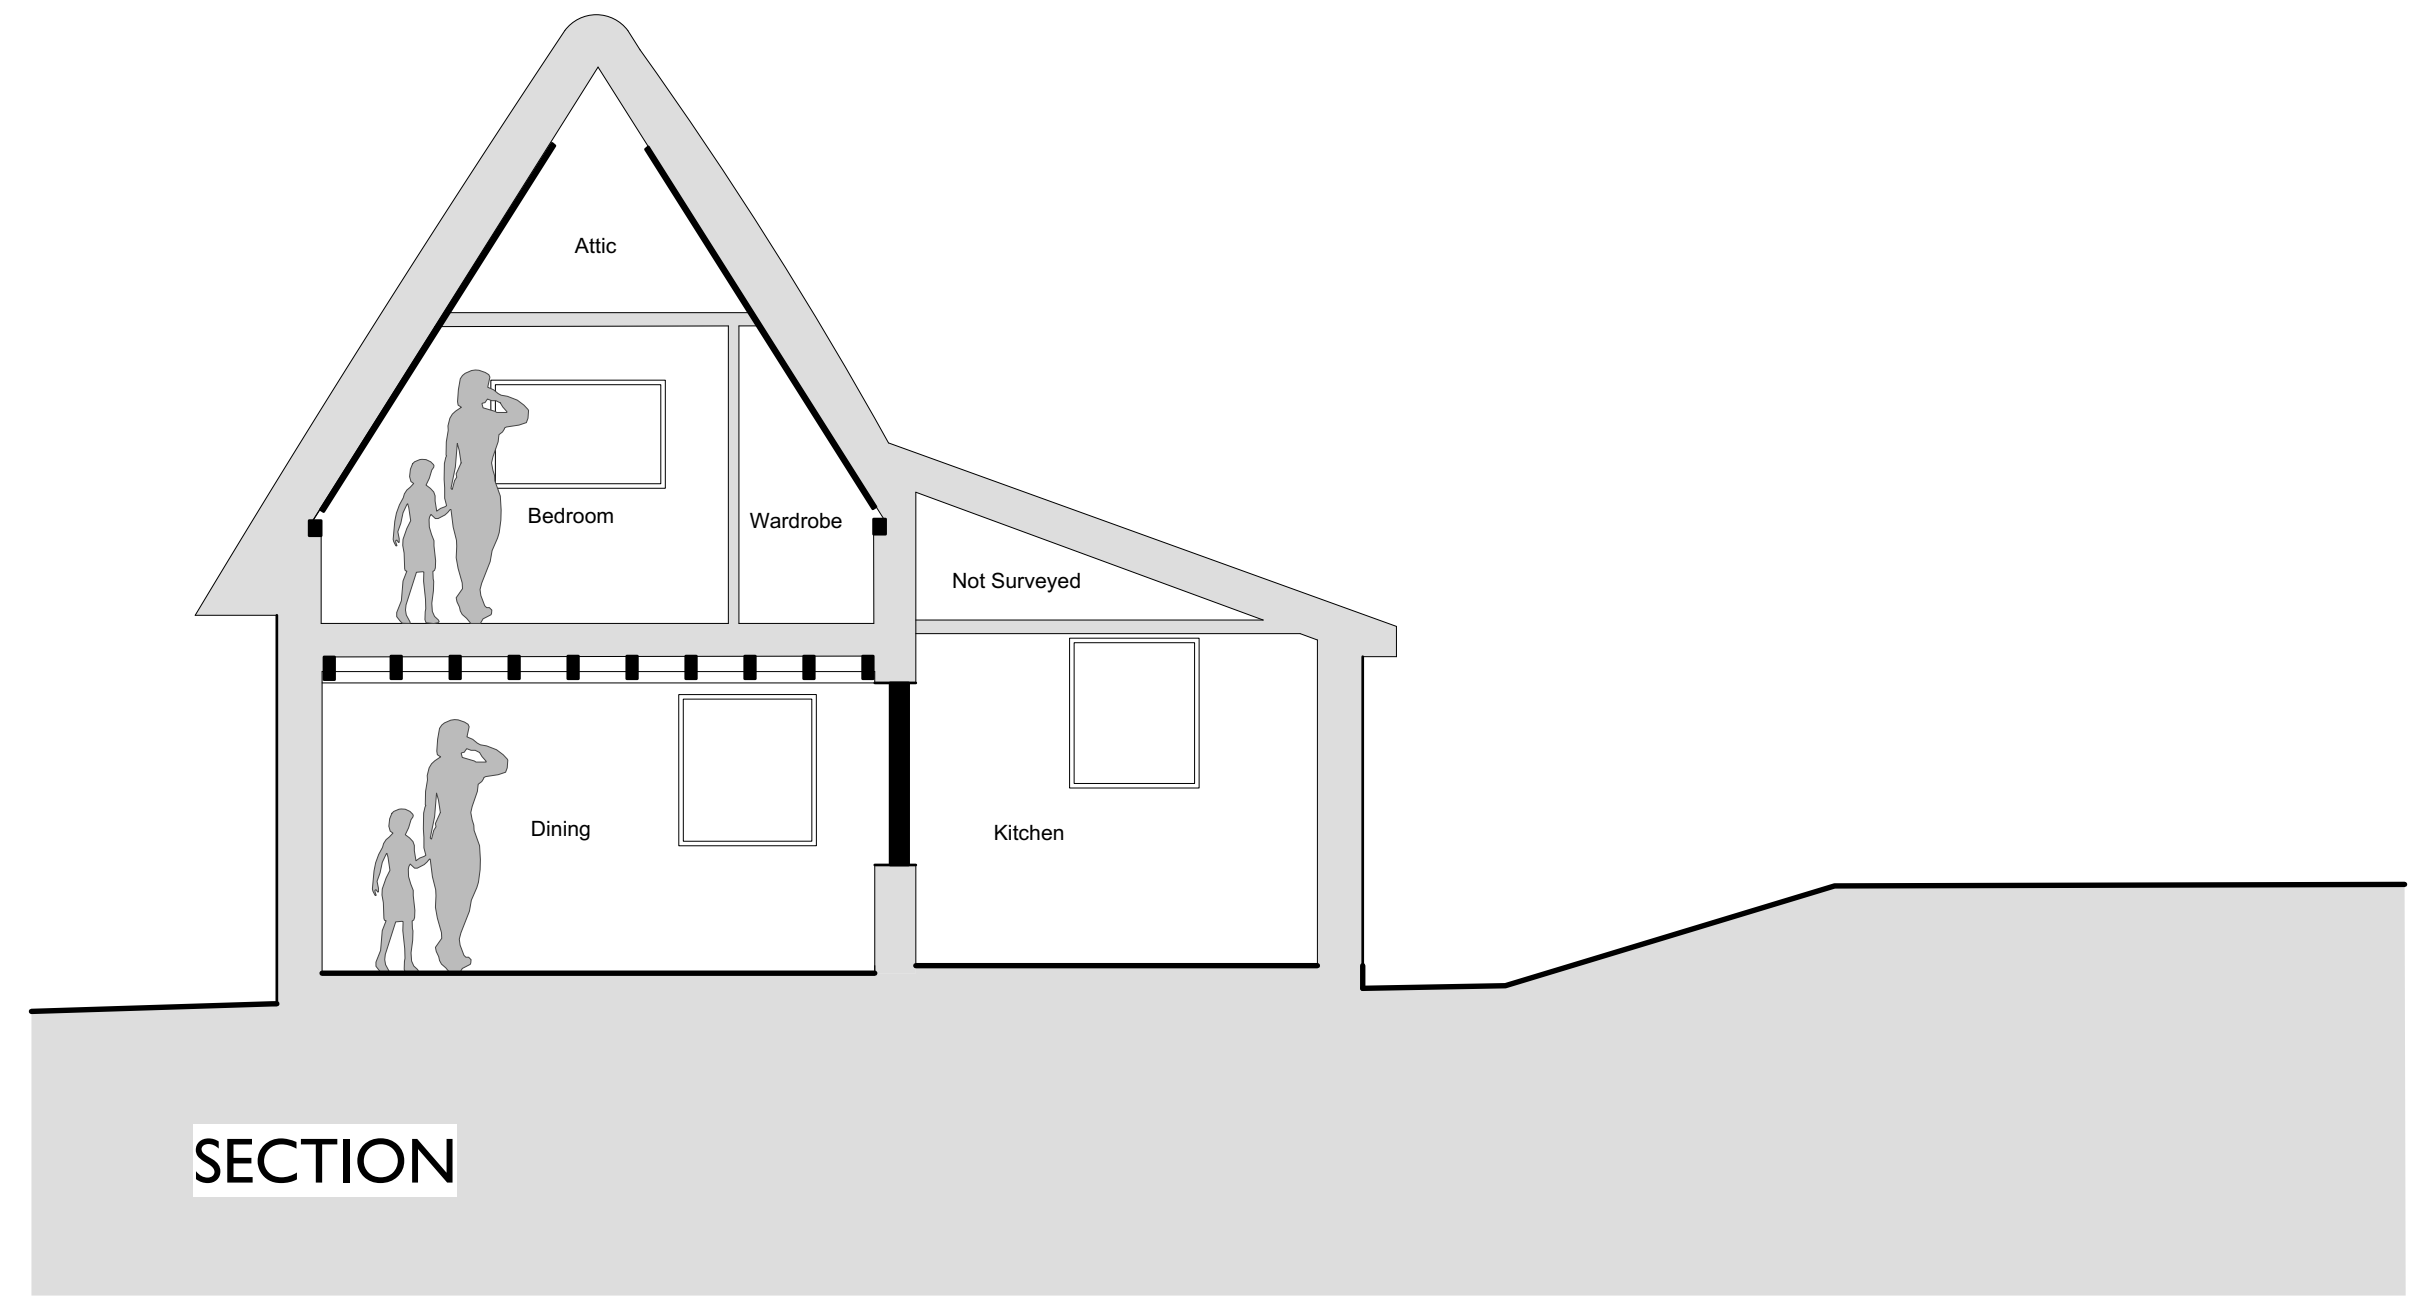

SECTION

Rev

Beech ARCHITECTS
 Church Farm Barn
 The Street
 Thornston
 Suffolk
 IP23 7JR
 www.beecharchitects.com
 enquiries@beecharcitects.com
 t 01379 678442

CLIENT
 Roger Ashton-Griffiths

PROJECT
 Watchmakers Cottage,
 Crowcroft Road,
 Wattisham,
 Ipswich
 IP7 7JZ

DRAWING
 Existing Elevations and Section

SCALE 1:50 @ A1	DATE Oct 2020	DRAWN BY HF	CHECKED
DRAWING NUMBER 04	JOB NUMBER 510	STATUS Not For Construction	REV

This drawing is copyright and remains the property of Beech Architects Ltd. Original size A1. Scale shown will be incorrect if reproduced in any other format. All dimensions to be checked on site.