



CONTRACTORS MUST CHECK ALL DIMENSIONS  
 ONLY WORK FROM FIGURED DIMENSIONS  
 DISCREPANCIES MUST BE REPORTED IMMEDIATELY TO THE ARCHITECT TO  
 AWAIT INSTRUCTIONS BEFORE PROCEEDING  
**IF IN DOUBT - ASK**

DATE | REVISION

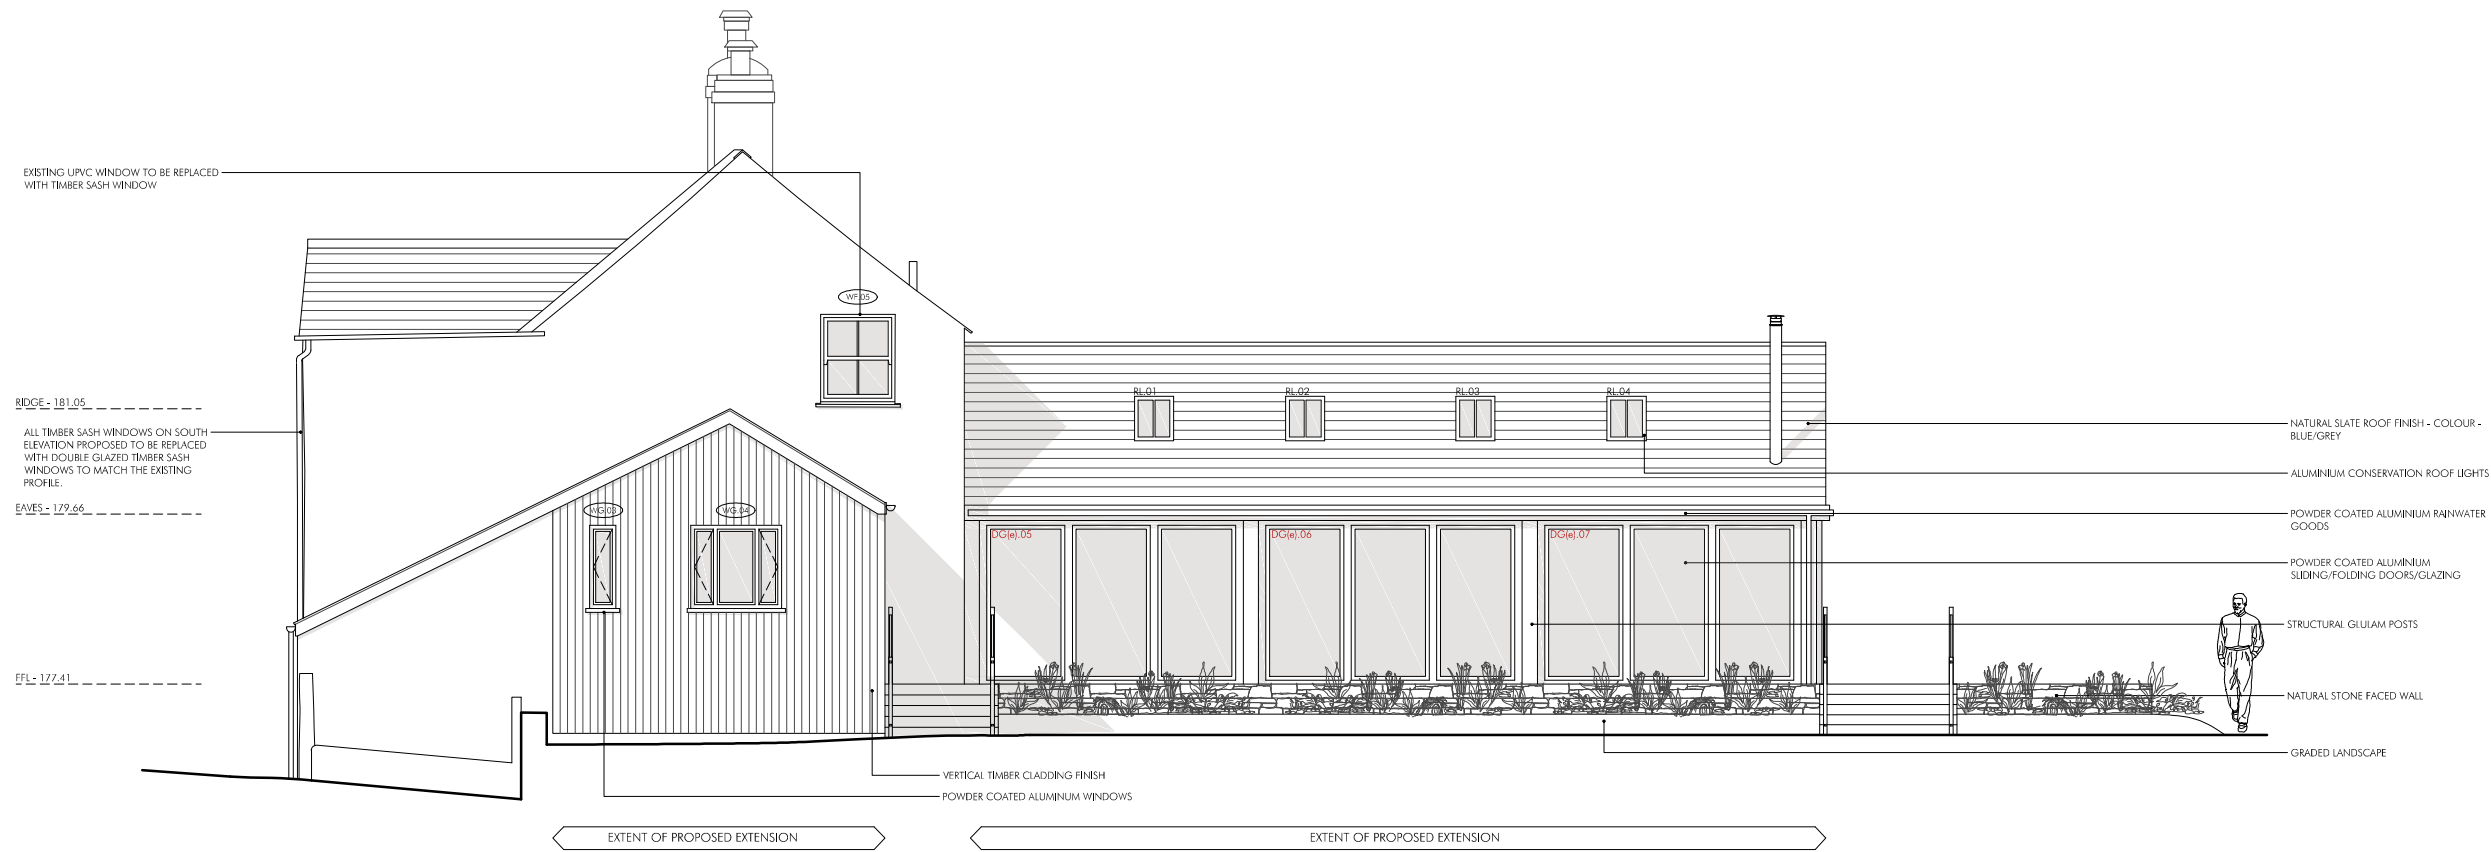

**EAST ELEVATION AS PROPOSED**

SCALE 1:100 @ A3

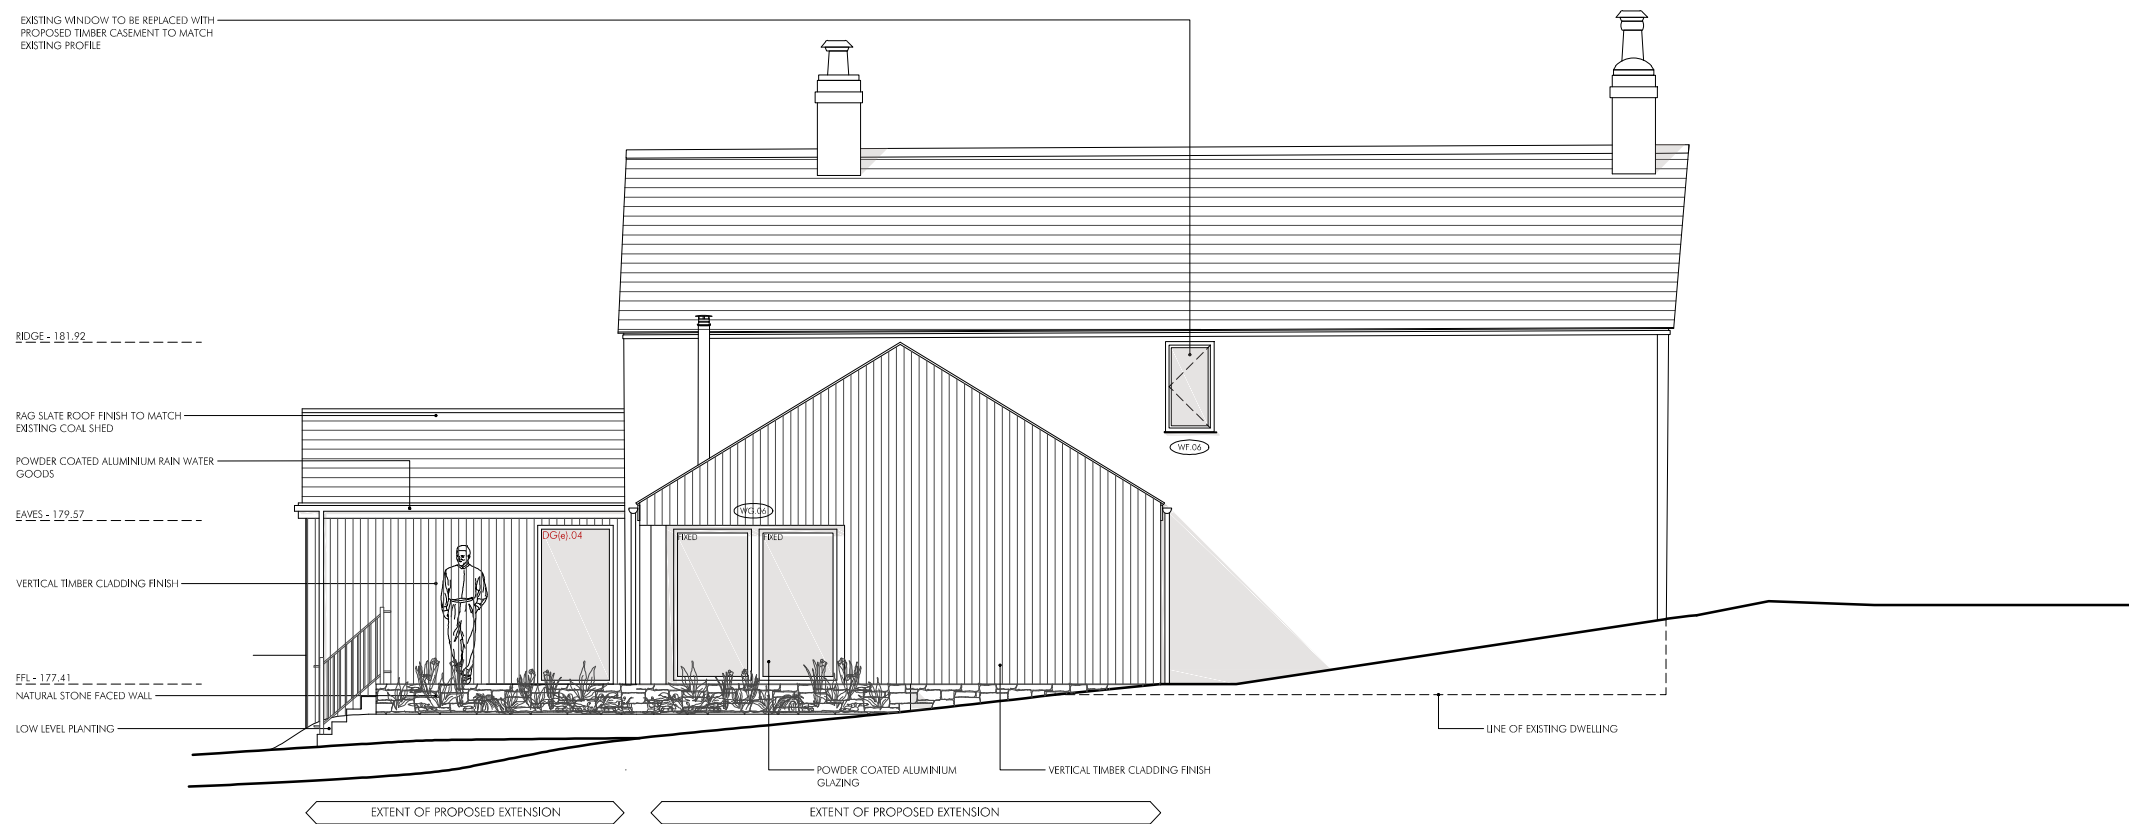


**NORTH ELEVATION AS PROPOSED**

SCALE 1:100 @ A3

**ELEVATIONS AS PROPOSED**

SCALE: 1:100@A3

 

SCALE IN METRES  
 1:100 @ A3

**PROPOSED EXTERNAL MATERIALS**

- ROOF FINISH:**  
 NATURAL SLATE - COLOUR - BLUE/GREY  
 RAG SLATE TO MATCH EXISTING
- EXTERNAL WALLS:**  
 VERTICAL TIMBER CLADDING  
 NATURAL STONE FINISH
- WINDOWS / DOORS:**  
 WINDOWS  
 ARCHITECTURAL POWDER COATED ALUMINIUM SLIDING DOORS  
 - COLOUR - GREY  
 ARCHITECTURAL POWDER COATED ALUMINIUM SLIDING WINDOWS  
 - COLOUR - GREY  
 PAINTED TIMBER SASH AND CASEMENT WINDOWS
- RAINWATER GOODS:**  
 POWDER COATED ALUMINIUM - COLOUR - GREY

**LILLY LEWARNE ARCHITECTS**

No.1 Victoria Wharf, Melpas Road, Truro, Cornwall, TR1 1QH  
 T: 01872 261000 | E:architects@lillylewarne.co.uk  
 www.lillylewarne.co.uk

CLIENT MR P SOLOMON  
 DOWNINNEY MANOR  
 LAUNCESTON  
 PROJECT RENOVATIONS AND EXTENSION  
 TO DOWNINNEY MANOR  
 LAUNCESTON  
 DRAWING ELEVATIONS  
 AS PROPOSED

SCALE: 1:100@A3 DIRECTOR: JSM  
 DRAWN: DC CHECKED: PC

DRAWING STATUS **PLANNING** DATE SEP 2021

PROJECT NUMBER STAGE DRAWING NUMBER REVISION  
**21035.3.010**