


CONTRACTORS MUST CHECK ALL DIMENSIONS
ONLY WORK FROM FIGURED DIMENSIONS
DISCREPANCIES MUST BE REPORTED IMMEDIATELY TO THE ARCHITECT TO
AWAIT INSTRUCTIONS BEFORE PROCEEDING
IF IN DOUBT - ASK

DATE | REVISION

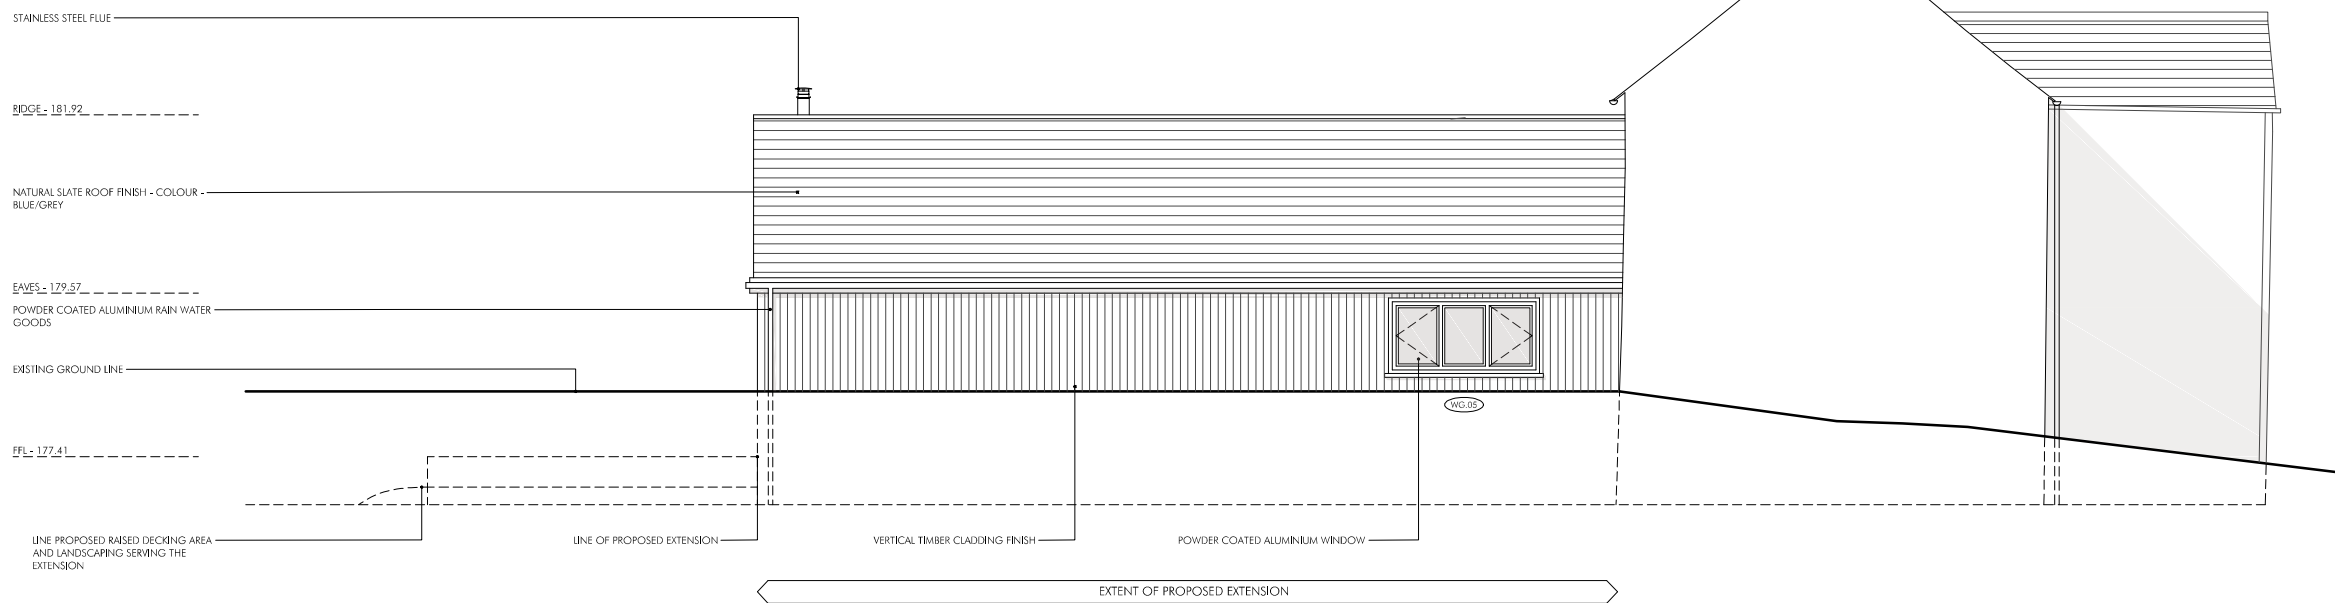

WEST ELEVATION AS PROPOSED

SCALE 1:100 @ A3



SOUTH ELEVATION AS PROPOSED

SCALE 1:100 @ A3

ELEVATIONS AS PROPOSED

SCALE: 1:100@A3

PROPOSED EXTERNAL MATERIALS

- ROOF FINISH:**
NATURAL SLATE - COLOUR - BLUE/GREY
RAG SLATE TO MATCH EXISTING
- EXTERNAL WALLS:**
VERTICAL TIMBER CLADDING
NATURAL STONE FINISH
- WINDOWS / DOORS:**
WINDOWS
ARCHITECTURAL POWDER COATED ALUMINIUM SLIDING DOORS
- COLOUR - GREY
ARCHITECTURAL POWDER COATED ALUMINIUM SLIDING WINDOWS
- COLOUR - GREY
PAINTED TIMBER SASH AND CASEMENT WINDOWS
- RAINWATER GOODS:**
POWDER COATED ALUMINIUM - COLOUR - GREY

LILLY LEWARNE ARCHITECTS


No.1 Victoria Wharf, Melpas Road, Truro, Cornwall, TR1 1QH
T: 01872 261000 E: architects@lillylewarne.co.uk
www.lillylewarne.co.uk

CLIENT MR P SOLOMON
DOWNINNEY MANOR
LAUNCESTON
PROJECT RENNOVATIONS AND EXTENSION
TO DOWNINNEY MANOR
LAUNCESTON
DRAWING ELEVATIONS
AS PROPOSED

SCALE: 1:100@A3 DIRECTOR: JSM
DRAWN: DC CHECKED: PC

DRAWING STATUS **PLANNING** DATE SEP 2021

PROJECT NUMBER STAGE DRAWING NUMBER REVISION
21035.3.011

 

SCALE IN METRES
1:100 @ A3