


CONTRACTORS MUST CHECK ALL DIMENSIONS ONLY WORK FROM FIGURED DIMENSIONS. DISCREPANCIES MUST BE REPORTED IMMEDIATELY TO THE ARCHITECT TO AWAIT INSTRUCTIONS BEFORE PROCEEDING
IF IN DOUBT - ASK

DATE	REVISION

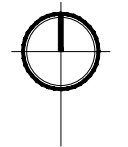

LILLY LEWARNE ARCHITECTS
 No.1 Victoria Wharf, Malpas Road, Truro, Cornwall, TR1 1QH
 T: 01872 261000 E: architects@lillylewarne.co.uk
 www.lillylewarne.co.uk

CLIENT MR P SOLOMON
 DOWNINNEY MANOR
 LAUNCESTON
 PROJECT RENOVATIONS AND EXTENSION
 TO DOWNINNEY MANOR
 LAUNCESTON
 DRAWING GROUND FLOOR PLAN
 AS PROPOSED


SCALE: 1:100@A3 DIRECTOR: JSM
 DRAWN: DC CHECKED: PC

DRAWING STATUS **PLANNING** DATE SEP 2021

PROJECT NUMBER STAGE DRAWING NUMBER REVISION
21035.3.008

GROUND FLOOR PLAN AS PROPOSED

SCALE: 1:100@A3

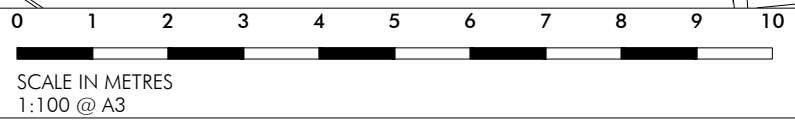

© LILLY LEWARNE PRACTICE 2021