




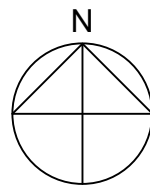

Block Plan @ 1/500

 

Location Plan @ 1/1250

 

Rev	Description	Date
Job Reference Balustrade 30 Westbourne Place Hove		Client Ms Gorrod
Drawing Title Site Plan		Drawing No ADC1075/LP2
Date 05.10.21	Scale 1:1250/500	Dwg Size A3
Plot Style ADC+red	Drawn AD	Checked AD

All dimensions to be checked on site and do not scale from this drawing. This drawing should be approved by Local Authority Building Control or other appropriate checking authority prior to commencement of work. This drawing should not be reproduced without the prior consent of the author.

**ADC** Alistair Dodd  
Consulting

Architectural Services

72a Beaconsfield Road . Brighton . East Sussex . BN1 6DD  
Tel: 01273 669466  
Email: info@adcbrighton.co.uk  
www.adcbrighton.com