





Section/Side (North) Elevation @ 1:100

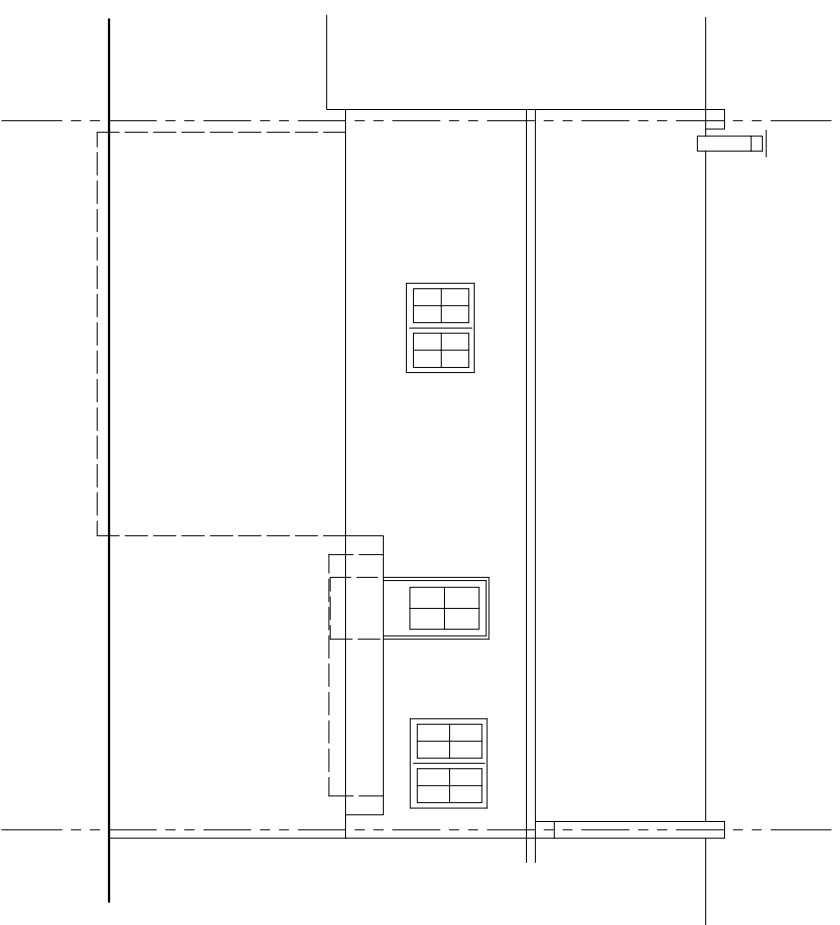


Rear Elevation @ 1:100

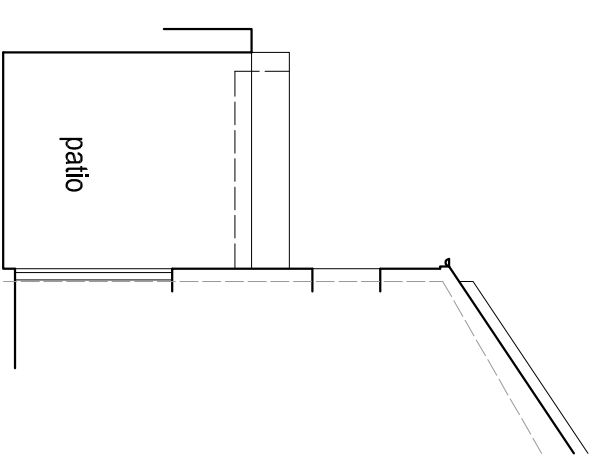


Section/Side (South) Elevation @ 1:100
Looking from 32 Westbourne Place

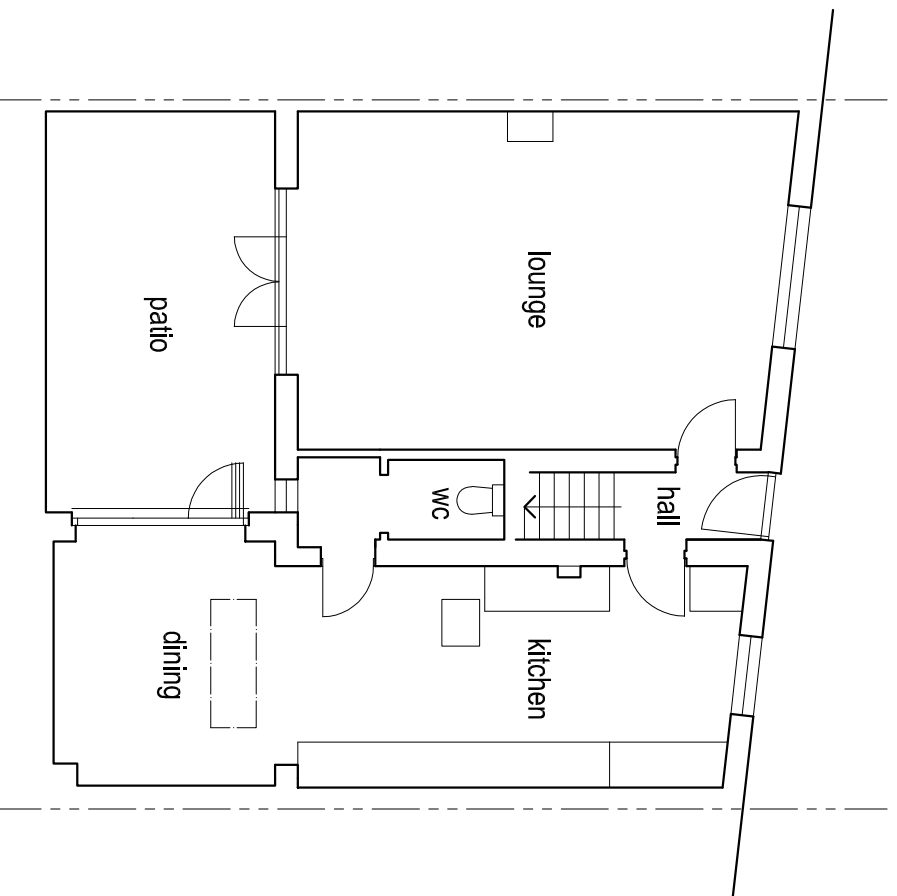 

Ground Floor Plan @ 1:100

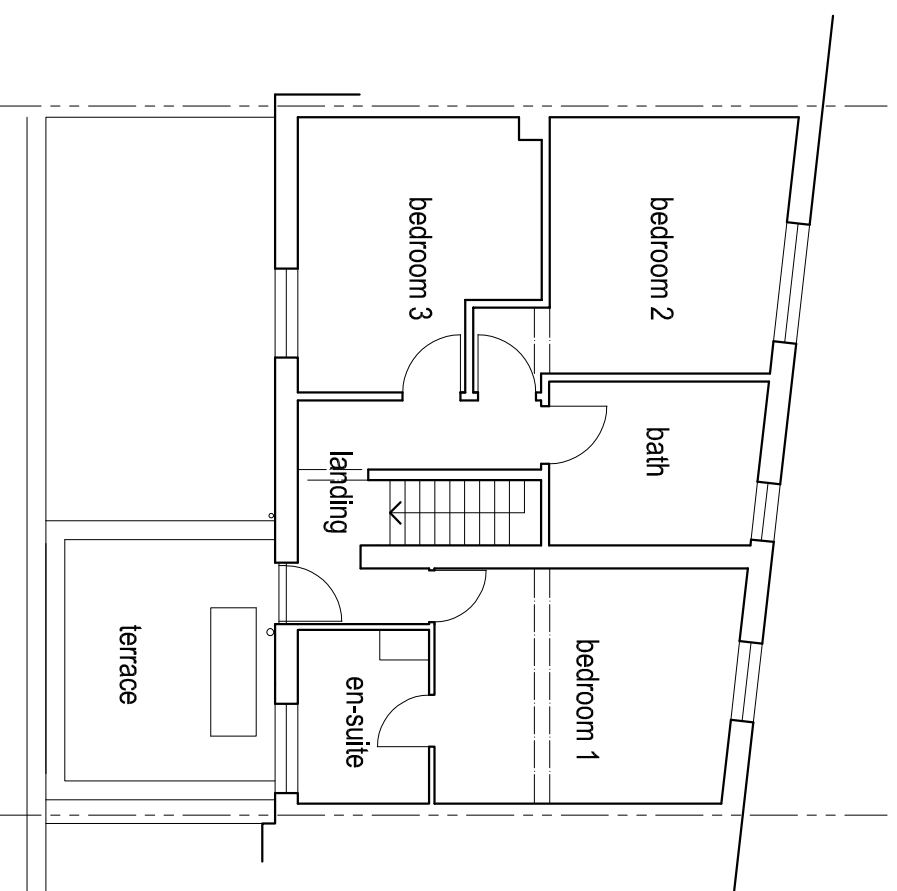

First Floor Plan @ 1:100

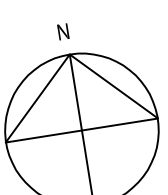

Rev	Description	Date
	Job Reference Balustrade 30 Westbourne Place Hove	Client Ms Gorrod
	Drawing Title As Existing	Drawing No ADC1075/05
Date 28/09/21	Scale 1:100	Dwg Size A3
	Plot Style ADCGyscale	Drawn AD
		Checked AD

All dimensions to be checked on site and do not scale from this drawing. This drawing should be approved by Local Authority Building Control or other appropriate checking authority prior to commencement of work. This drawing should not be reproduced without the prior consent of the author.

ADC Alistair Dodd
Consulting

Architectural Services

72a Beaconfield Road . Brighton . East Sussex . BN1 6DD
Tel: 01273 669466
Email: info@adcbrighon.co.uk
www.adcbrighon.com