


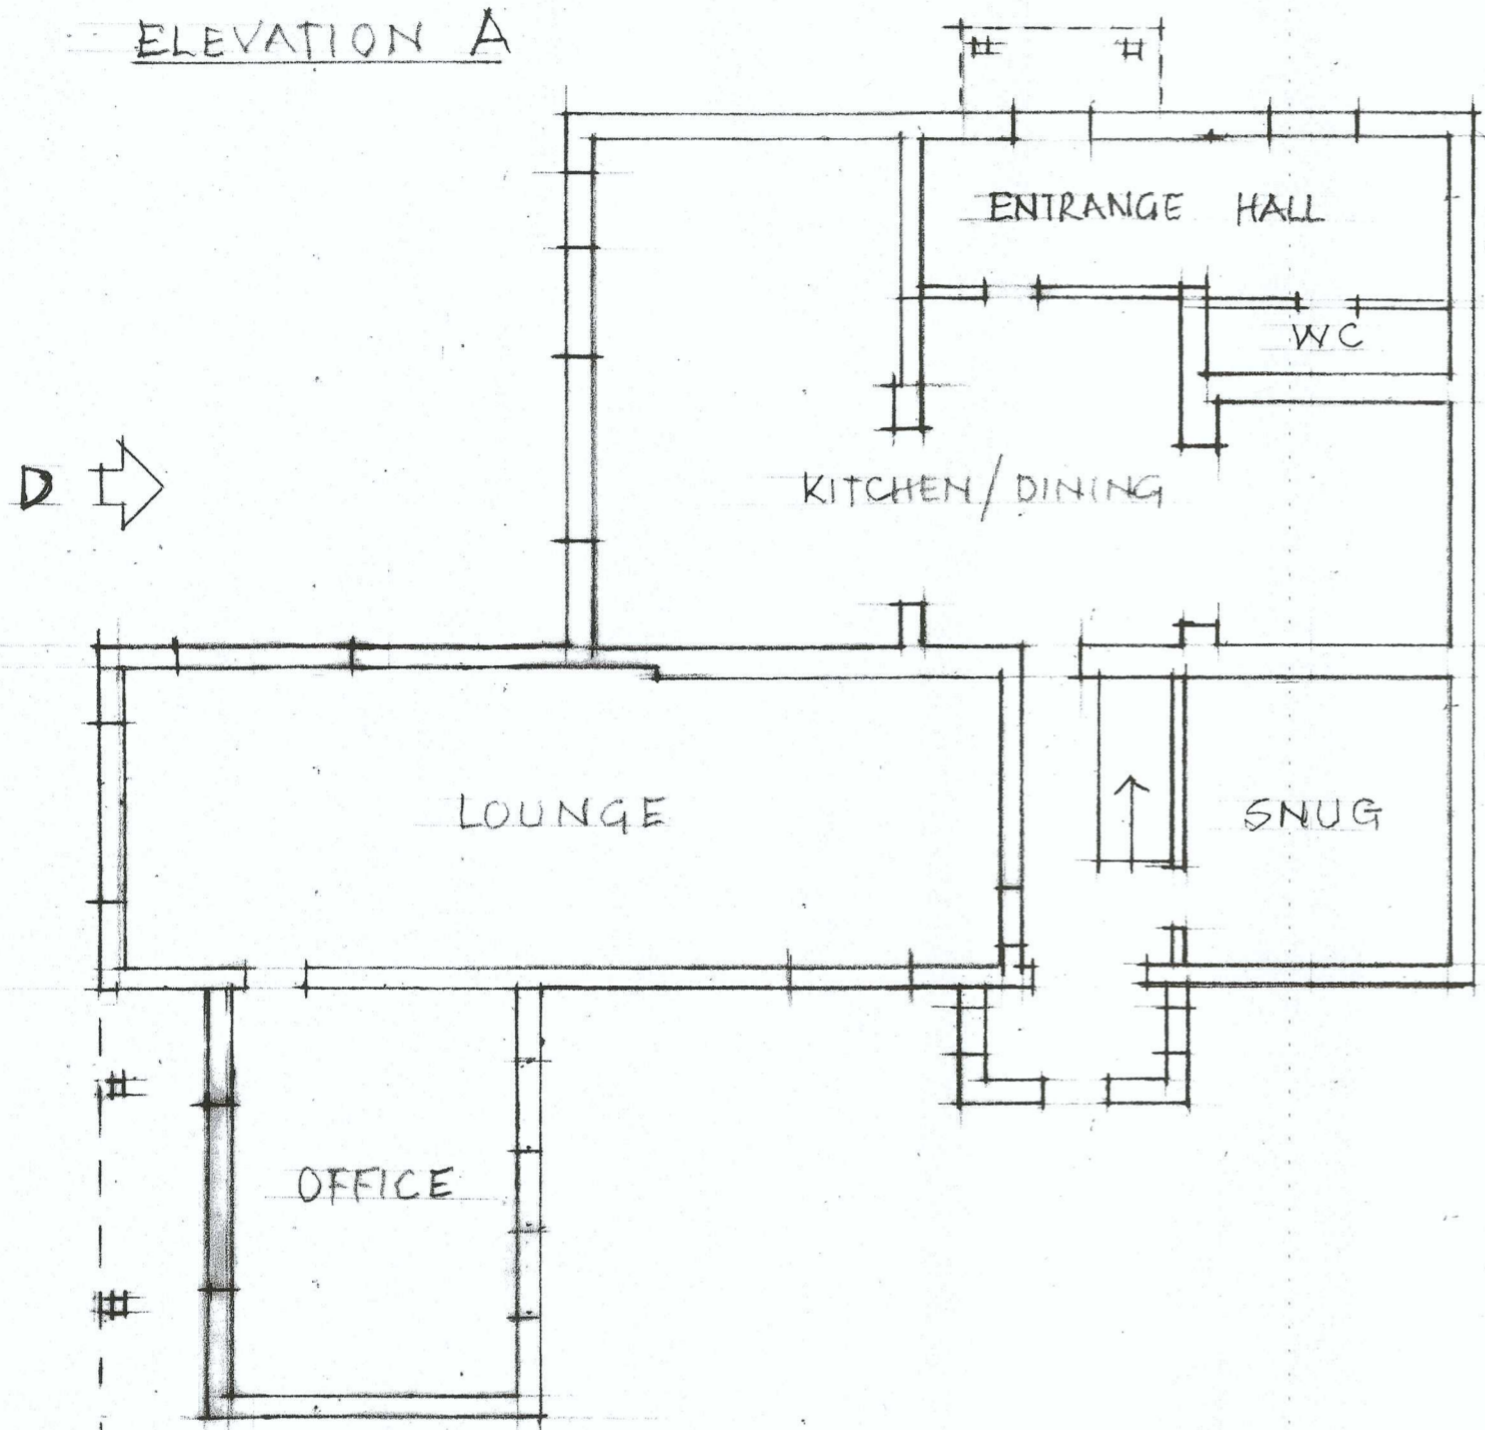

ELEVATION A







ELEVATION A



EX: GARAGE

PROPOSED GARAGE


PLAN

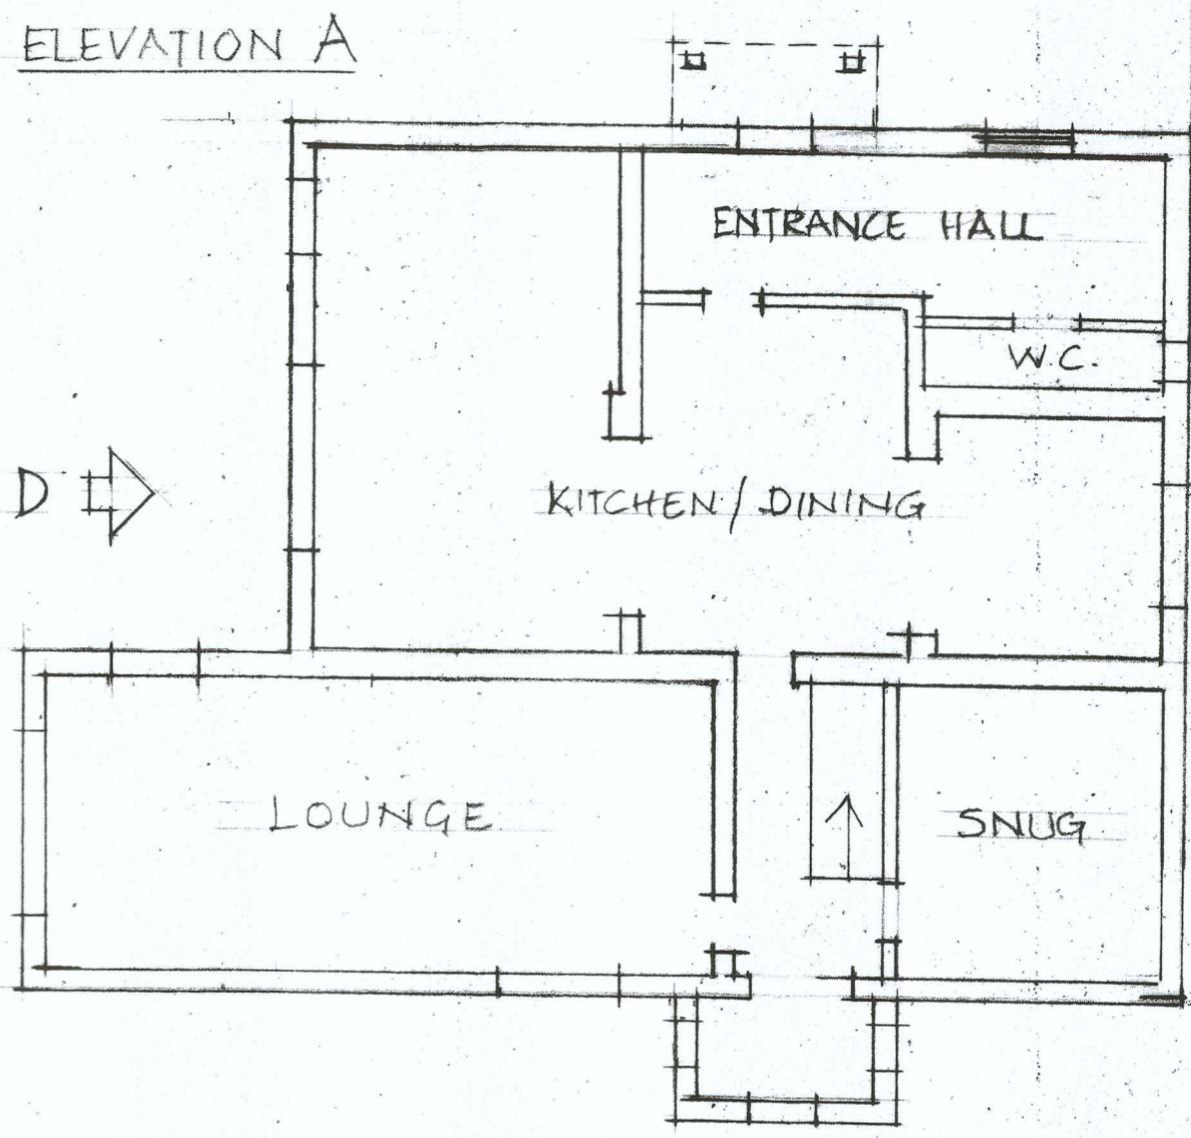   

ROADSIDE

EXISTING GARAGE

PLAN

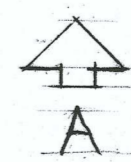

- A = REAR ELEVATION
- B = ROADSIDE ELEVATION
- C = FRONT ELEVATION
- D = GARDEN ELEVATION

MR & MRS R WHITE  
 GROVE END FARM  
 GORST HILL, ROCK  
 NR BEVDLEY  
 WORCS  
 DY14 9YQ

PROPOSED

EXISTING

SCALE 1:100