


EXISTING ELEVATION B




PROPOSED ELEVATION B

MR + MRS R WHITE
 GROVE END FARM
 GORST HILL ROCK
 NE BEWDLEY
 WORCS.
 DY 14 9YQ

SCALE 1:100

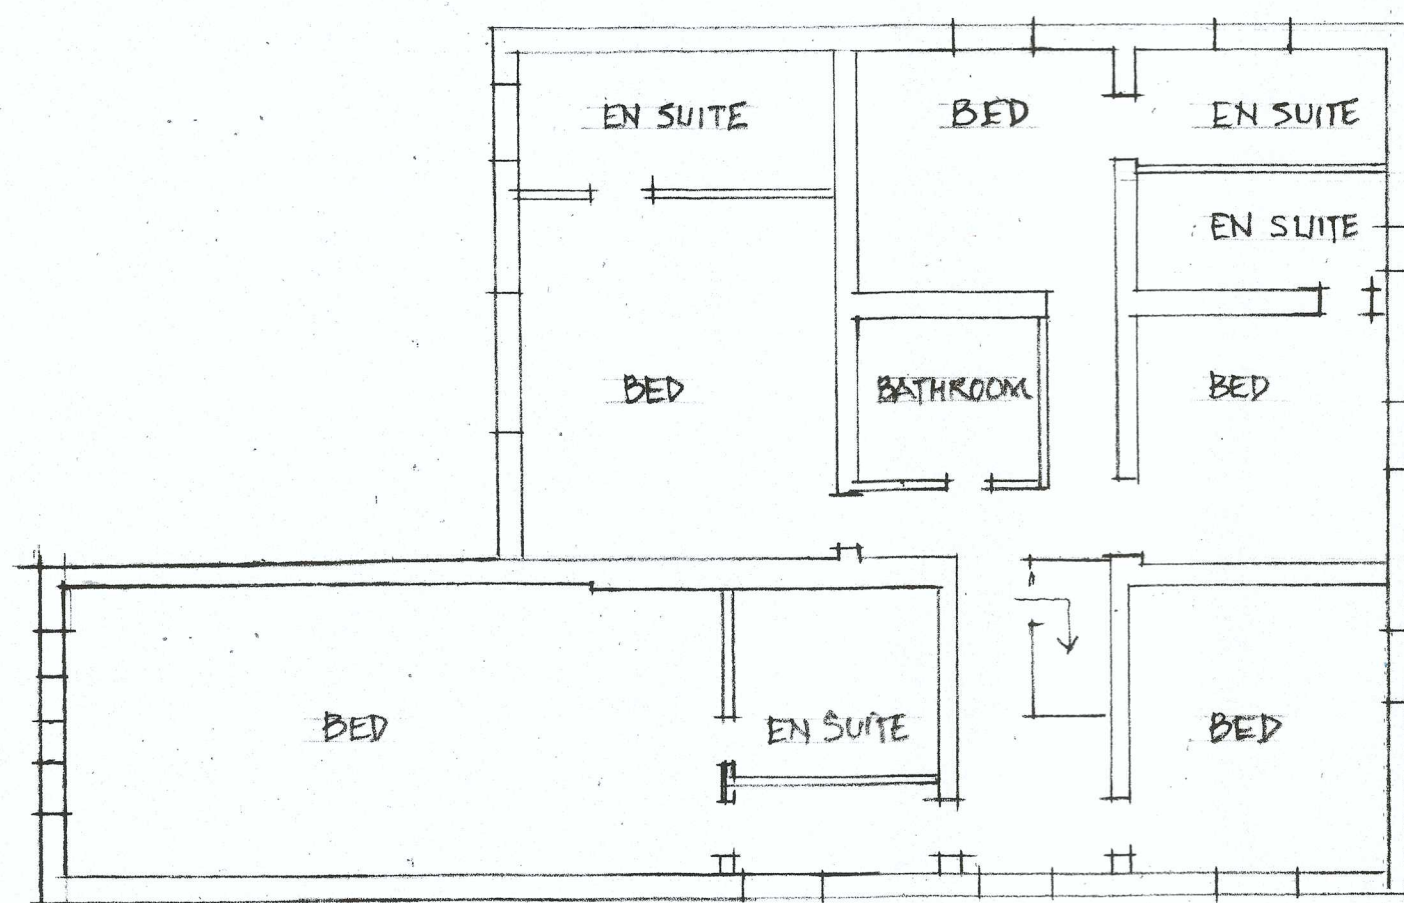

PROPOSED FIRST FLOOR PLAN

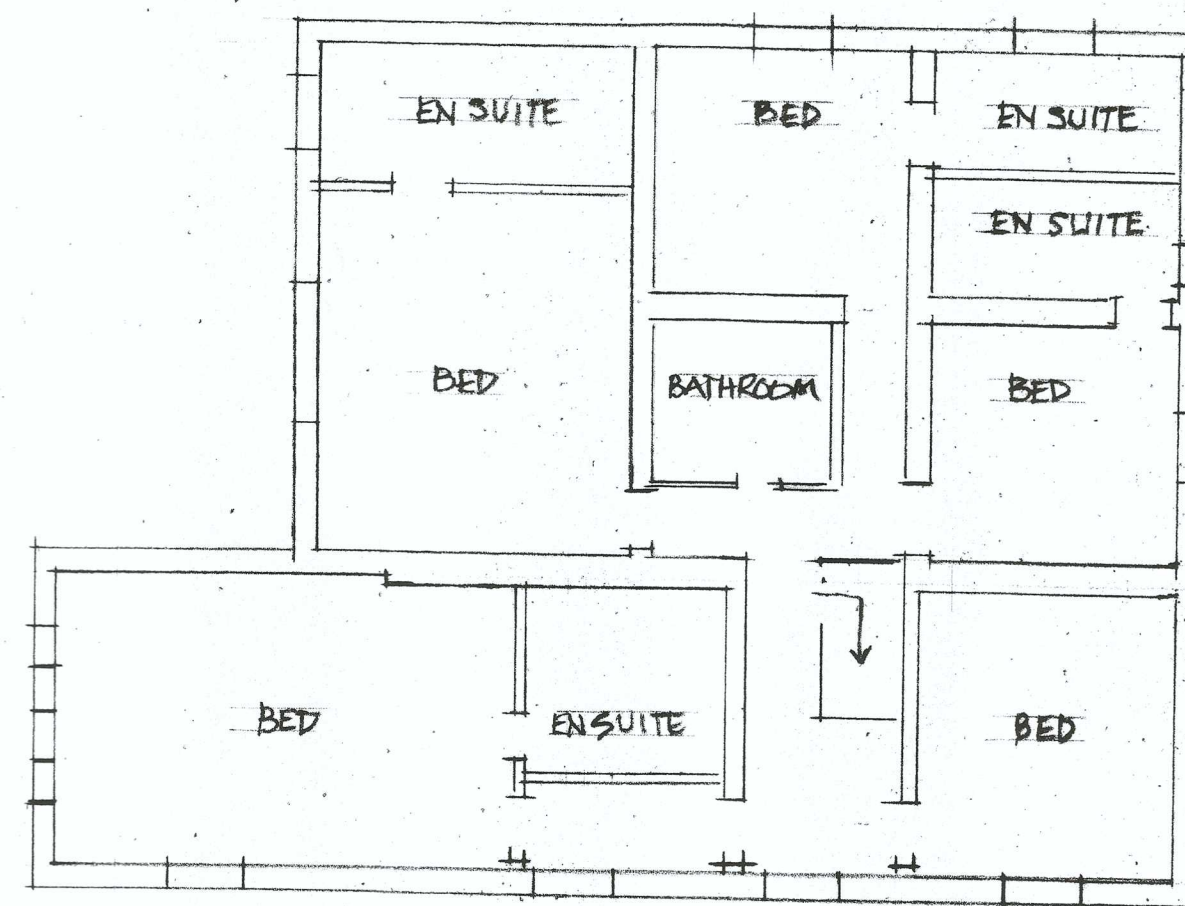

EXISTING FIRST FLOOR PLAN