





1 Ground Floor
1 : 50

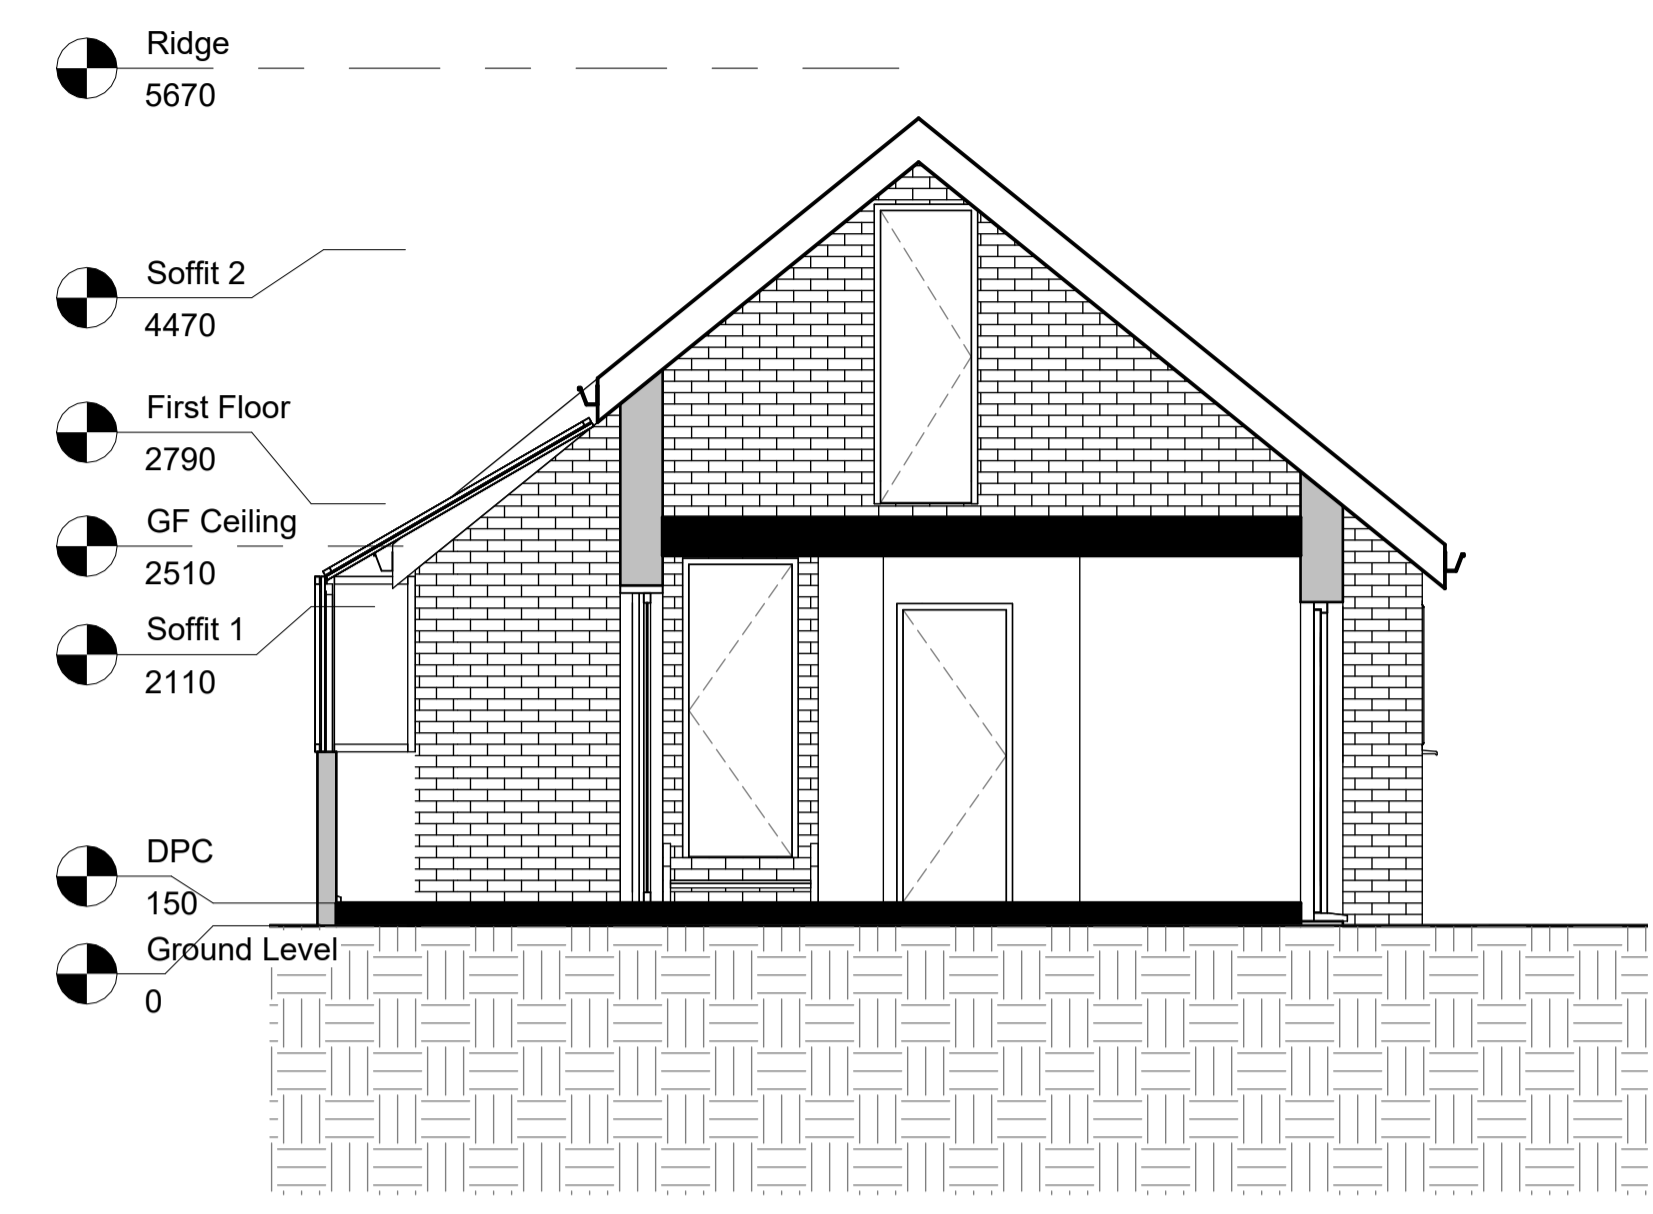


3 Section A-A
1 : 50

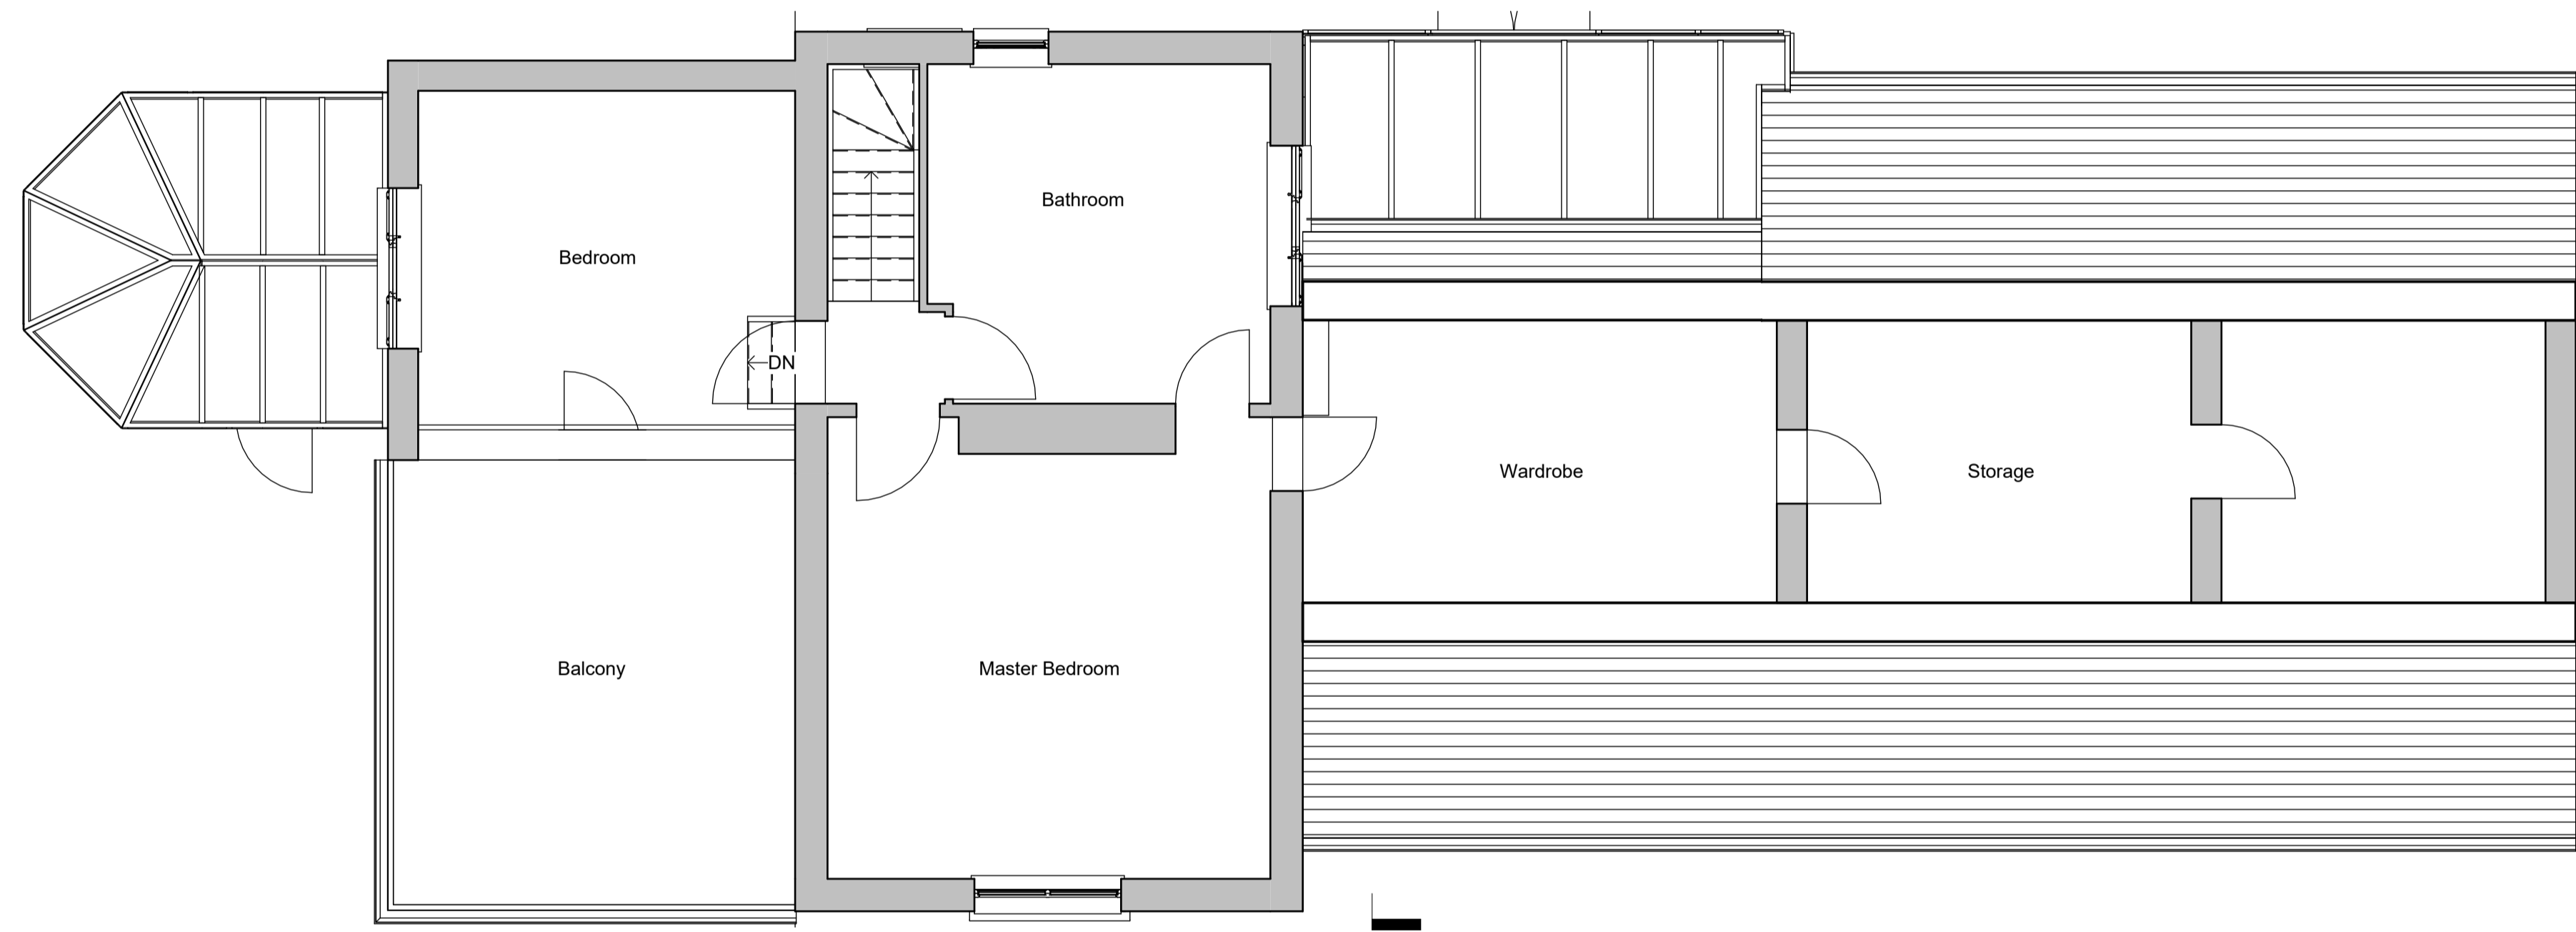


2 First Floor
1 : 50

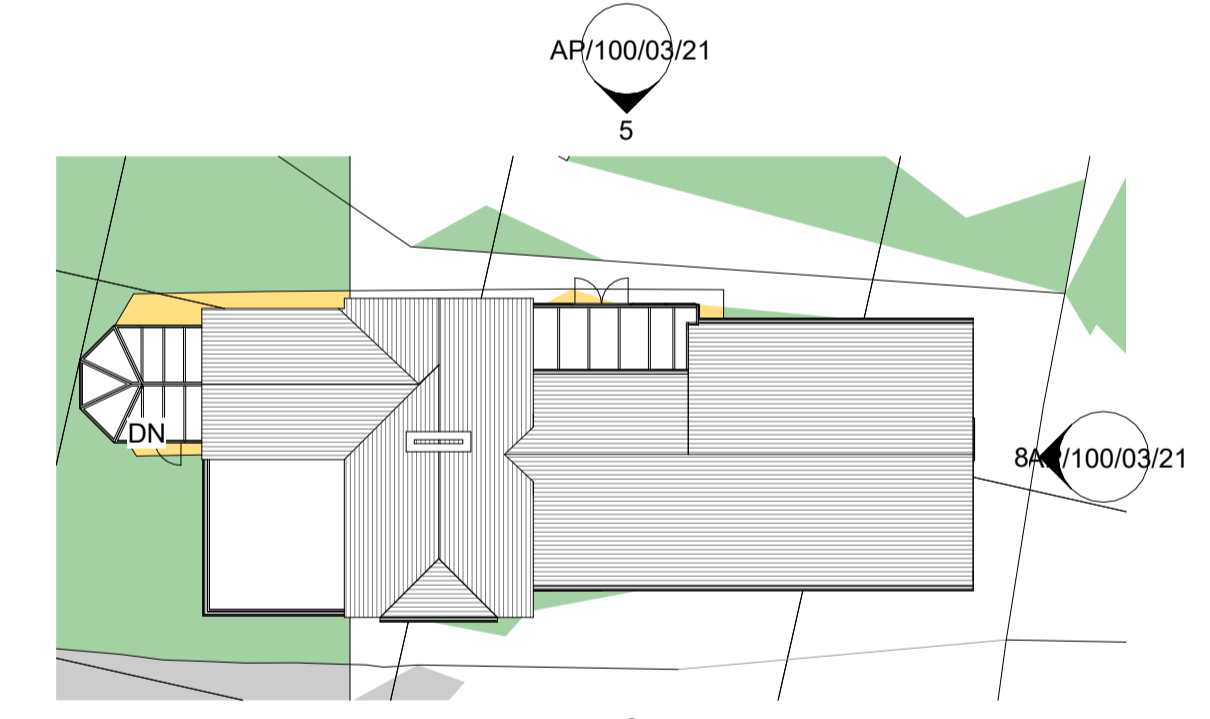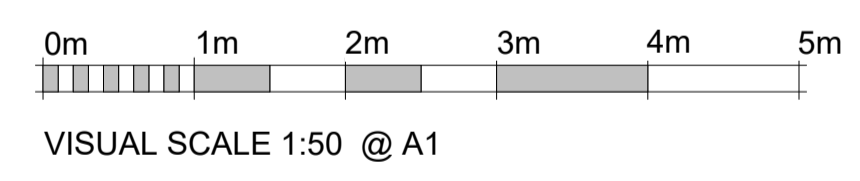


4 Roof Plan
1 : 200

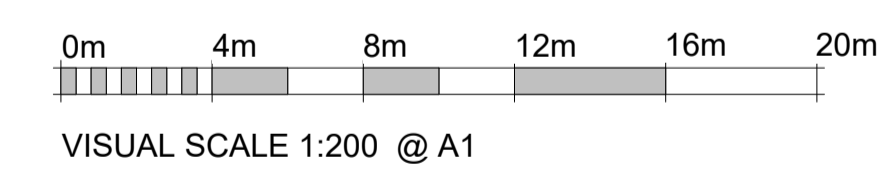

6 Front Elevation
1 : 100

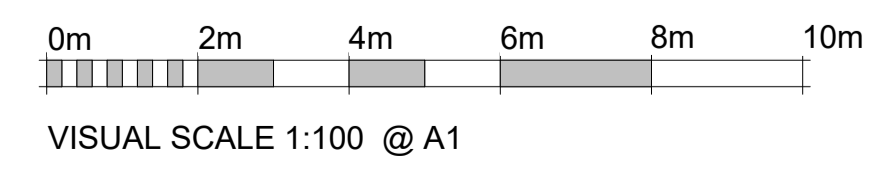

5 Rear Elevation
1 : 100

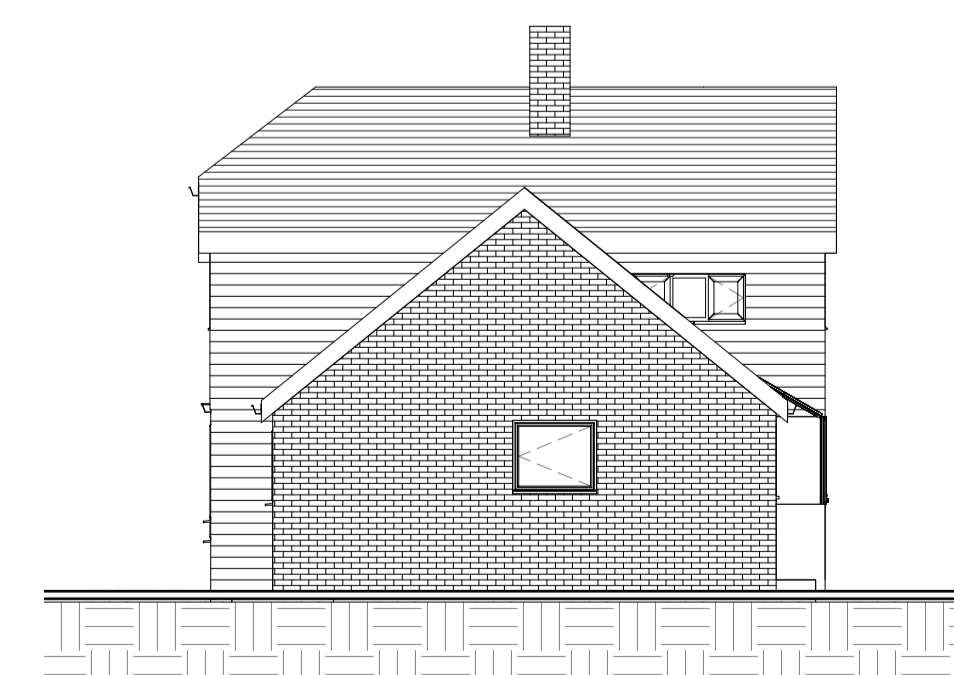

8 Side Elevation
1 : 100

All dimension to be verified on site, any discrepancies to be reported to Designer prior to setting out or ordering of any materials.

This drawing has been produced for the specific client and project identified below and is not intended for use by any other person or for any other purpose.

This drawing is protected under The Copyright, Designs and Patents Act 1988.

| REVISIONS | DATE | BY | DESCRIPTION |
|-----------|------|----|-------------|
| | | | |
| | | | |
| | | | |
| | | | |
| | | | |
| | | | |
| | | | |
| | | | |
| | | | |
| | | | |

Client
Mr & Mrs A Riches

Project Address
**3 Steep Lane
Findon
BN14 0UF**

Project
Loft Extension

Drawing Title
Existing Plans & Elevations

| | |
|--------------------------------|-----|
| Drawing number AP/100/03/21 | Rev |
|--------------------------------|-----|

| | |
|------------------------|-------------------|
| Scale: As indicated | Paper Size: A1 |
|------------------------|-------------------|