



Any dimensions shown should be checked on site and discrepancies reported to the Architect prior to construction. Designs are not coordinated with engineer projects. Do not scale for construction purposes.

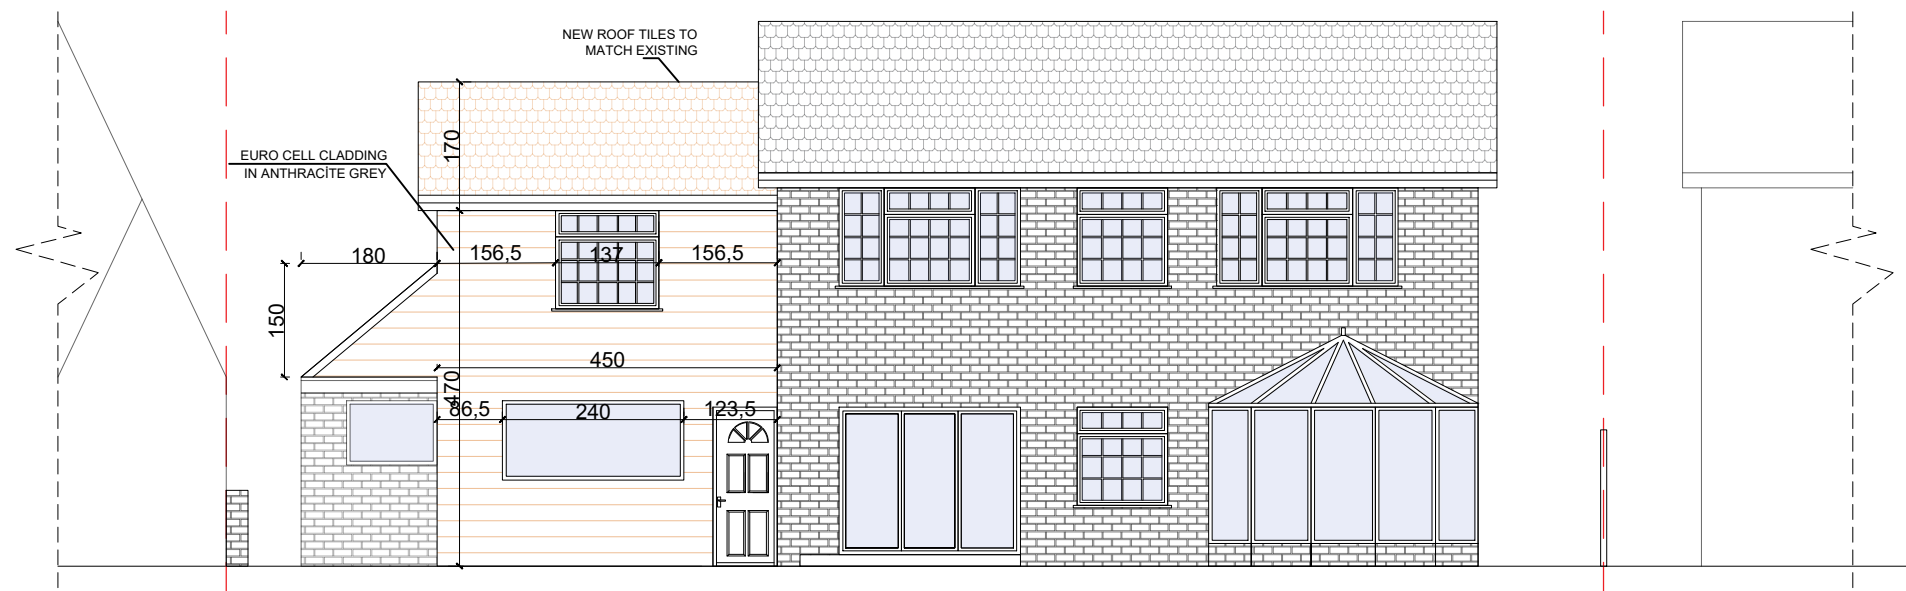


Proposed North Elevation



Proposed South Elevation

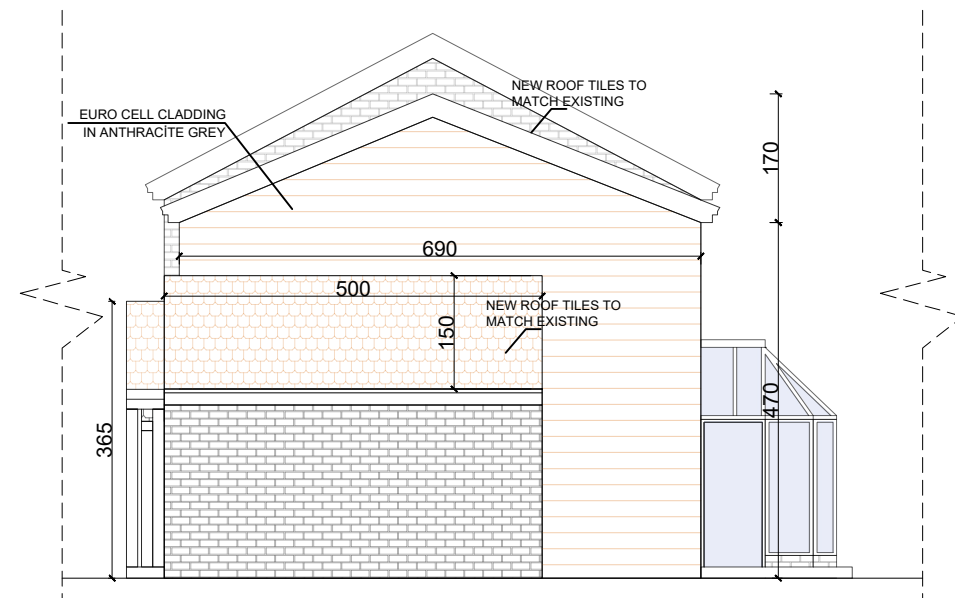

Proposed West Elevation

 

The Clubhouse, 50 Grosvenor Hill,
London W1K 3QTT
0203 581 1233
info@studiocharrette.co.uk
www.studiocharrette.co.uk

Drawing Name
Proposed Elevations

Project Address
St George 1 Main St MK18 1QU

Scale 1/100 at A3	Date 31.08.2021
-----------------------------	---------------------------

Designer DG	Revision V3
-----------------------	-----------------------

Drawing No.
StGeorge1MainSt_
ProposedElevations_V3