

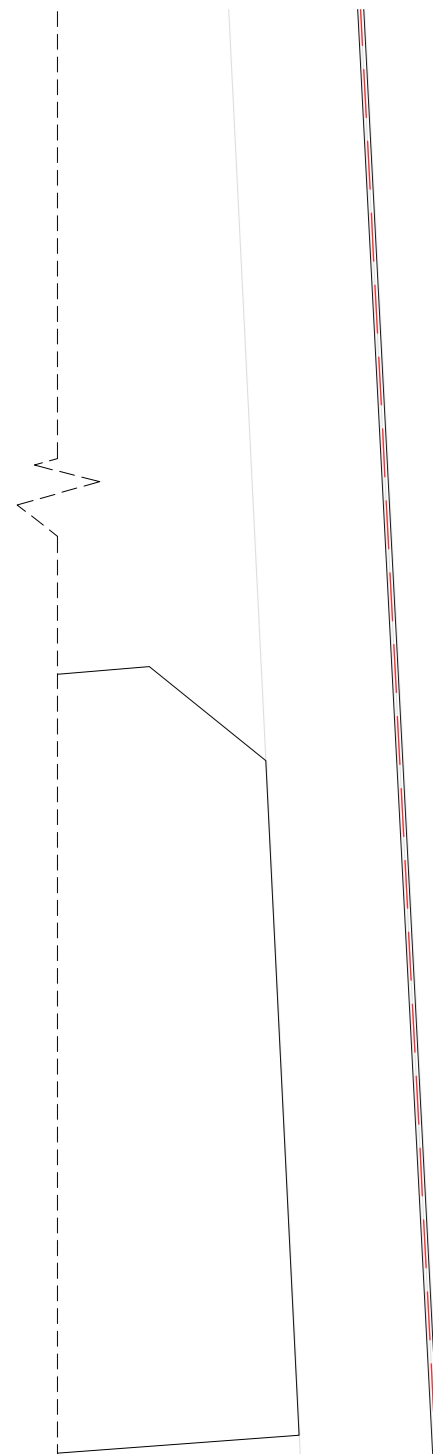




Any dimensions shown should be checked on site and discrepancies reported to the Architect prior to construction. Designs are not coordinated with engineer projects. Do not scale for construction purposes.

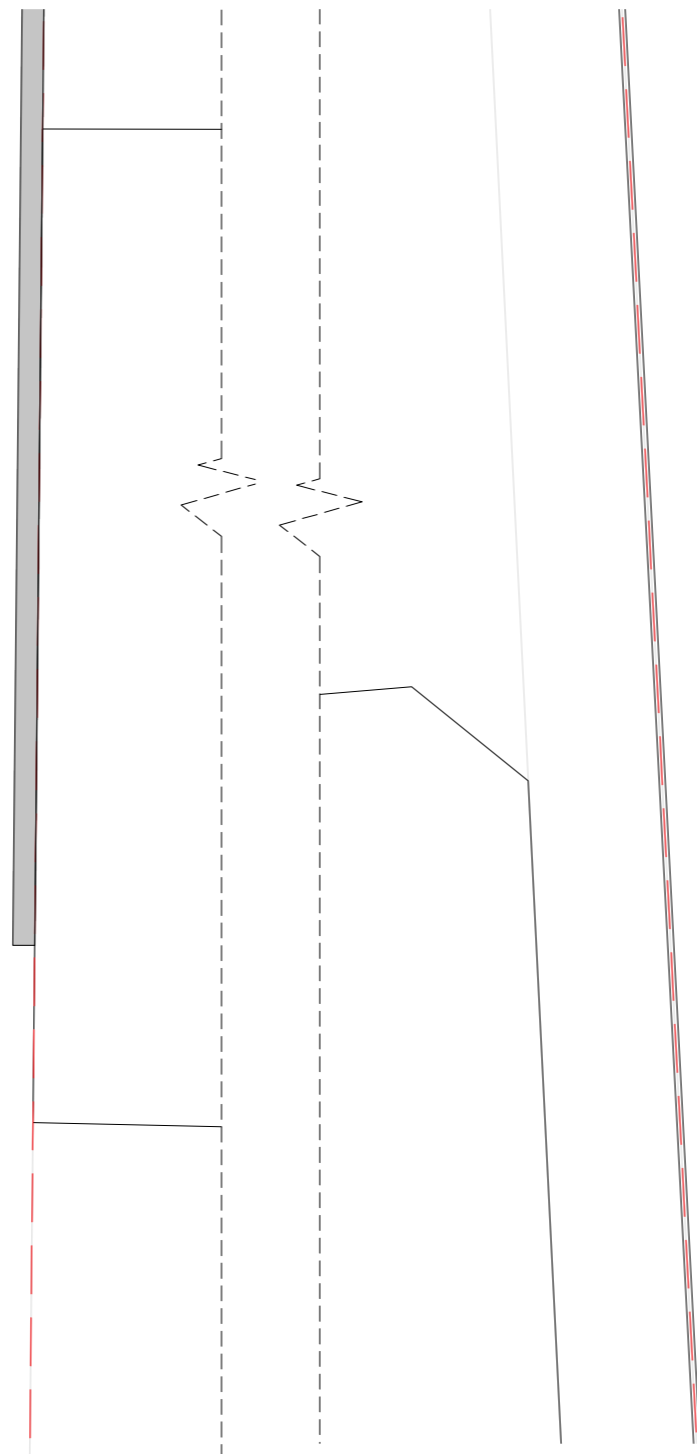


Proposed Ground Floor Plan

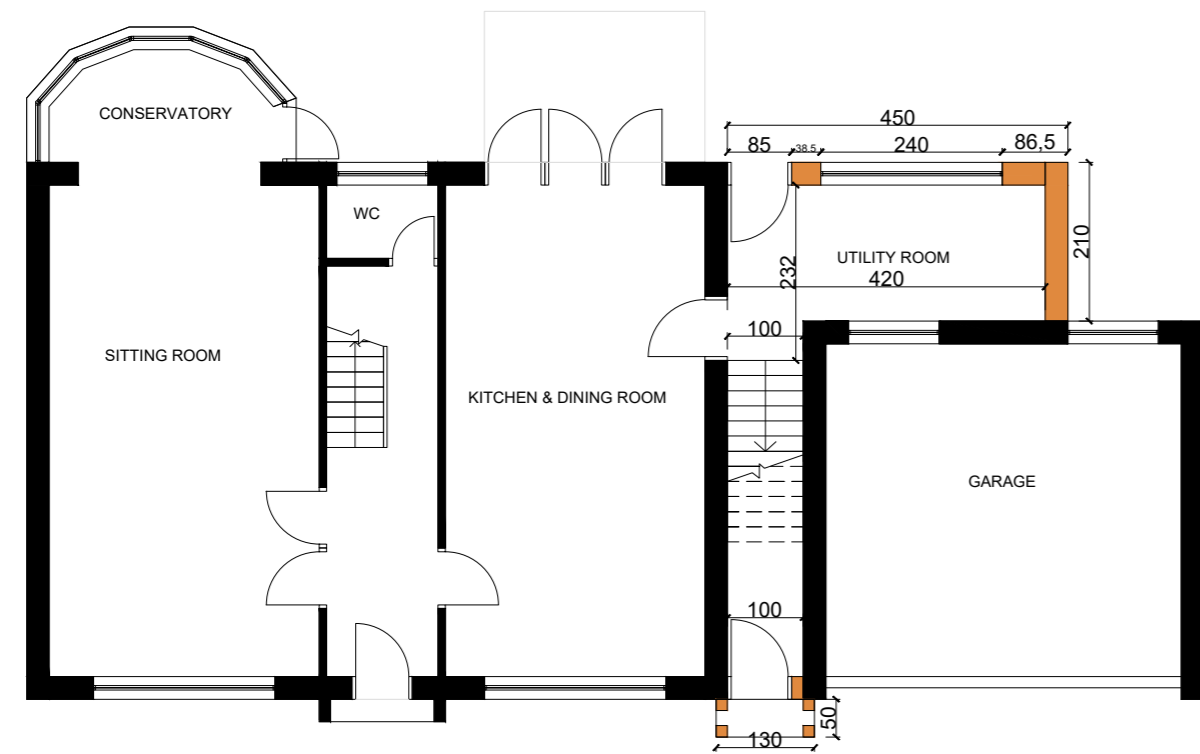

Proposed First Floor Plan

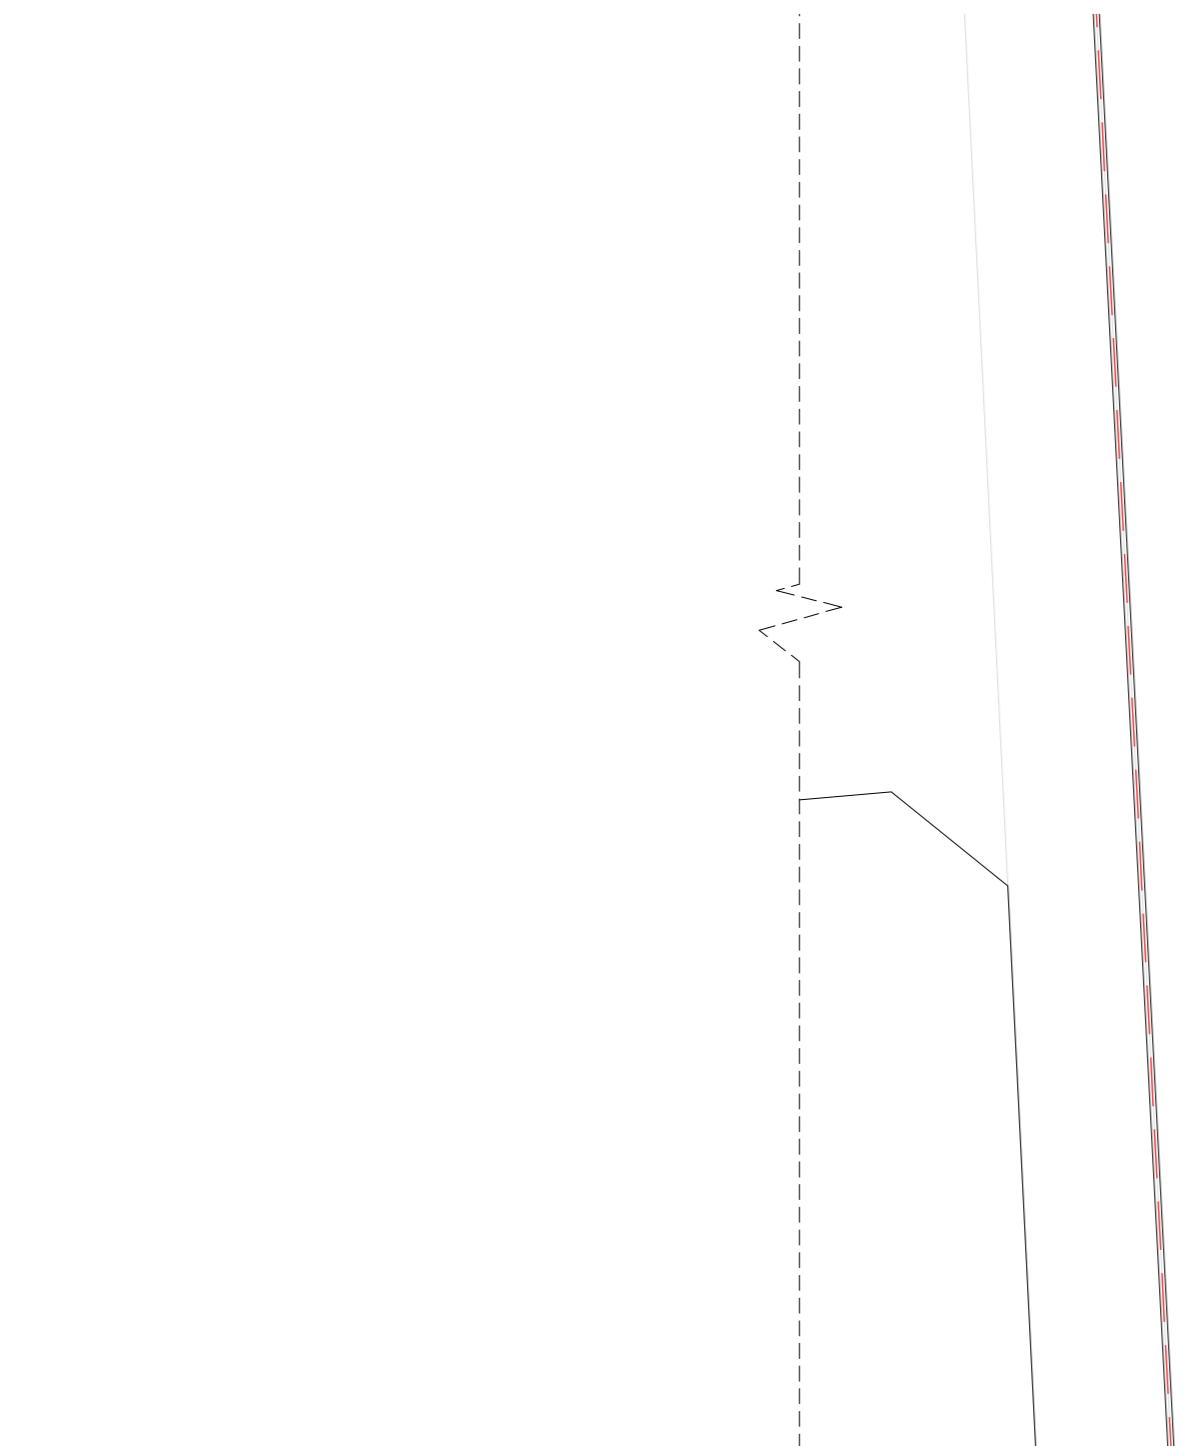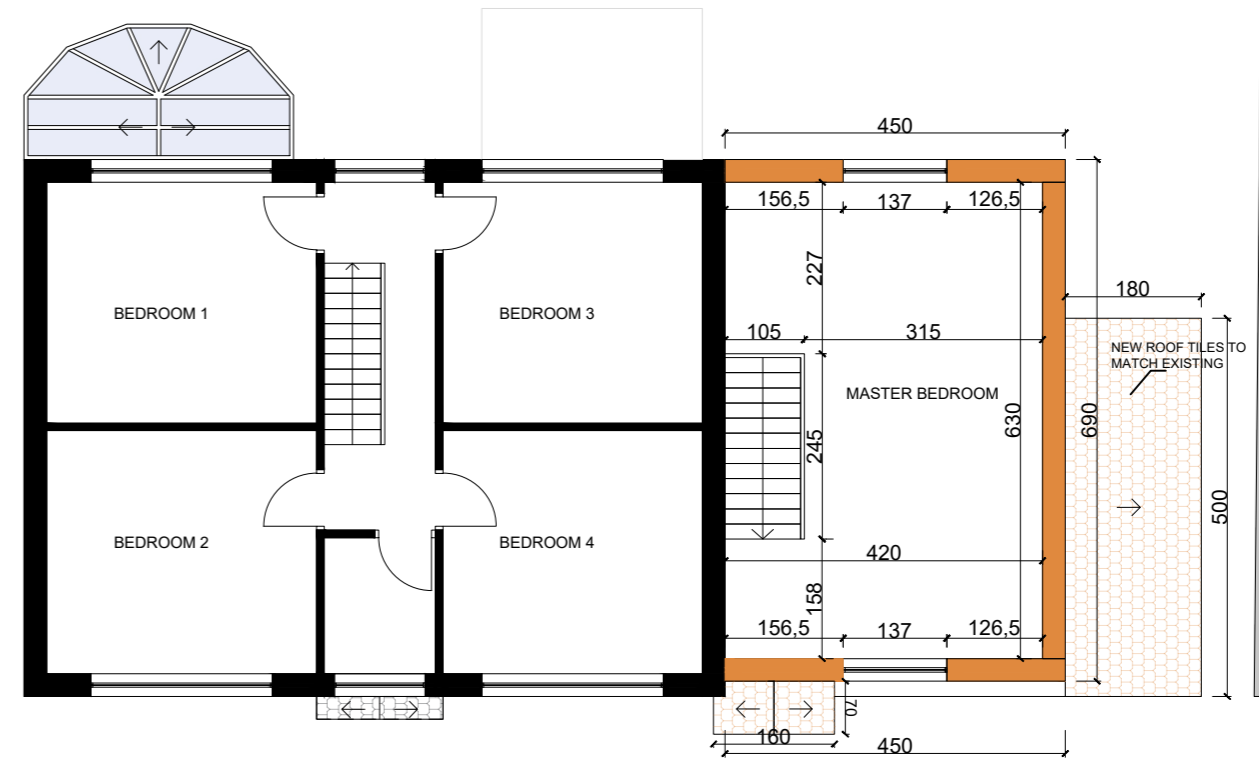

Proposed Roof Plan

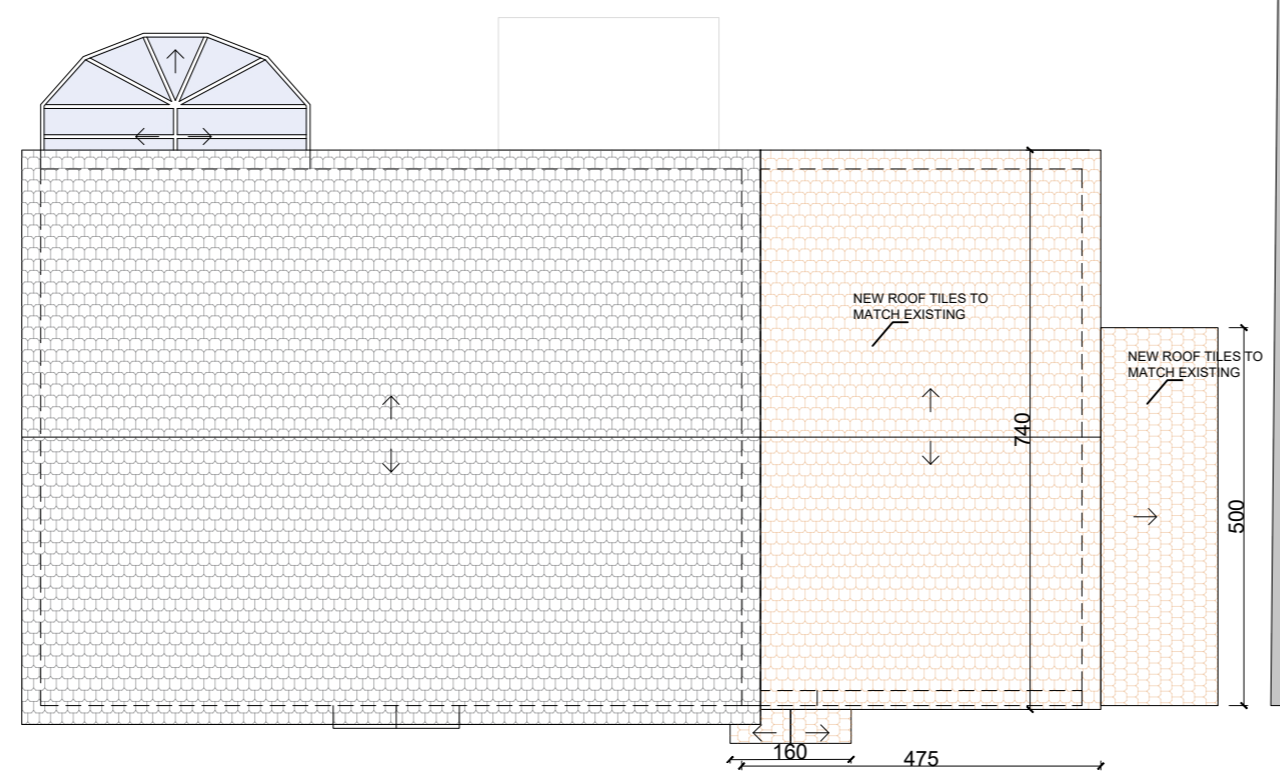

The Clubhouse, 50 Grosvenor Hill,  
London W1K 3QTT  
0203 581 1233  
info@studiocharrette.co.uk  
www.studiocharrette.co.uk

Drawing Name <b>Proposed Plan</b>	
Project Address <b>St George 1 Main St MK18 1QU</b>	
Scale <b>1/100 at A2</b>	Date <b>12.08.2021</b>
Designer <b>DG</b>	Revision <b>V2</b>
Drawing No. <b>StGeorge1MainSt_ProposedPlan_V2</b>	