




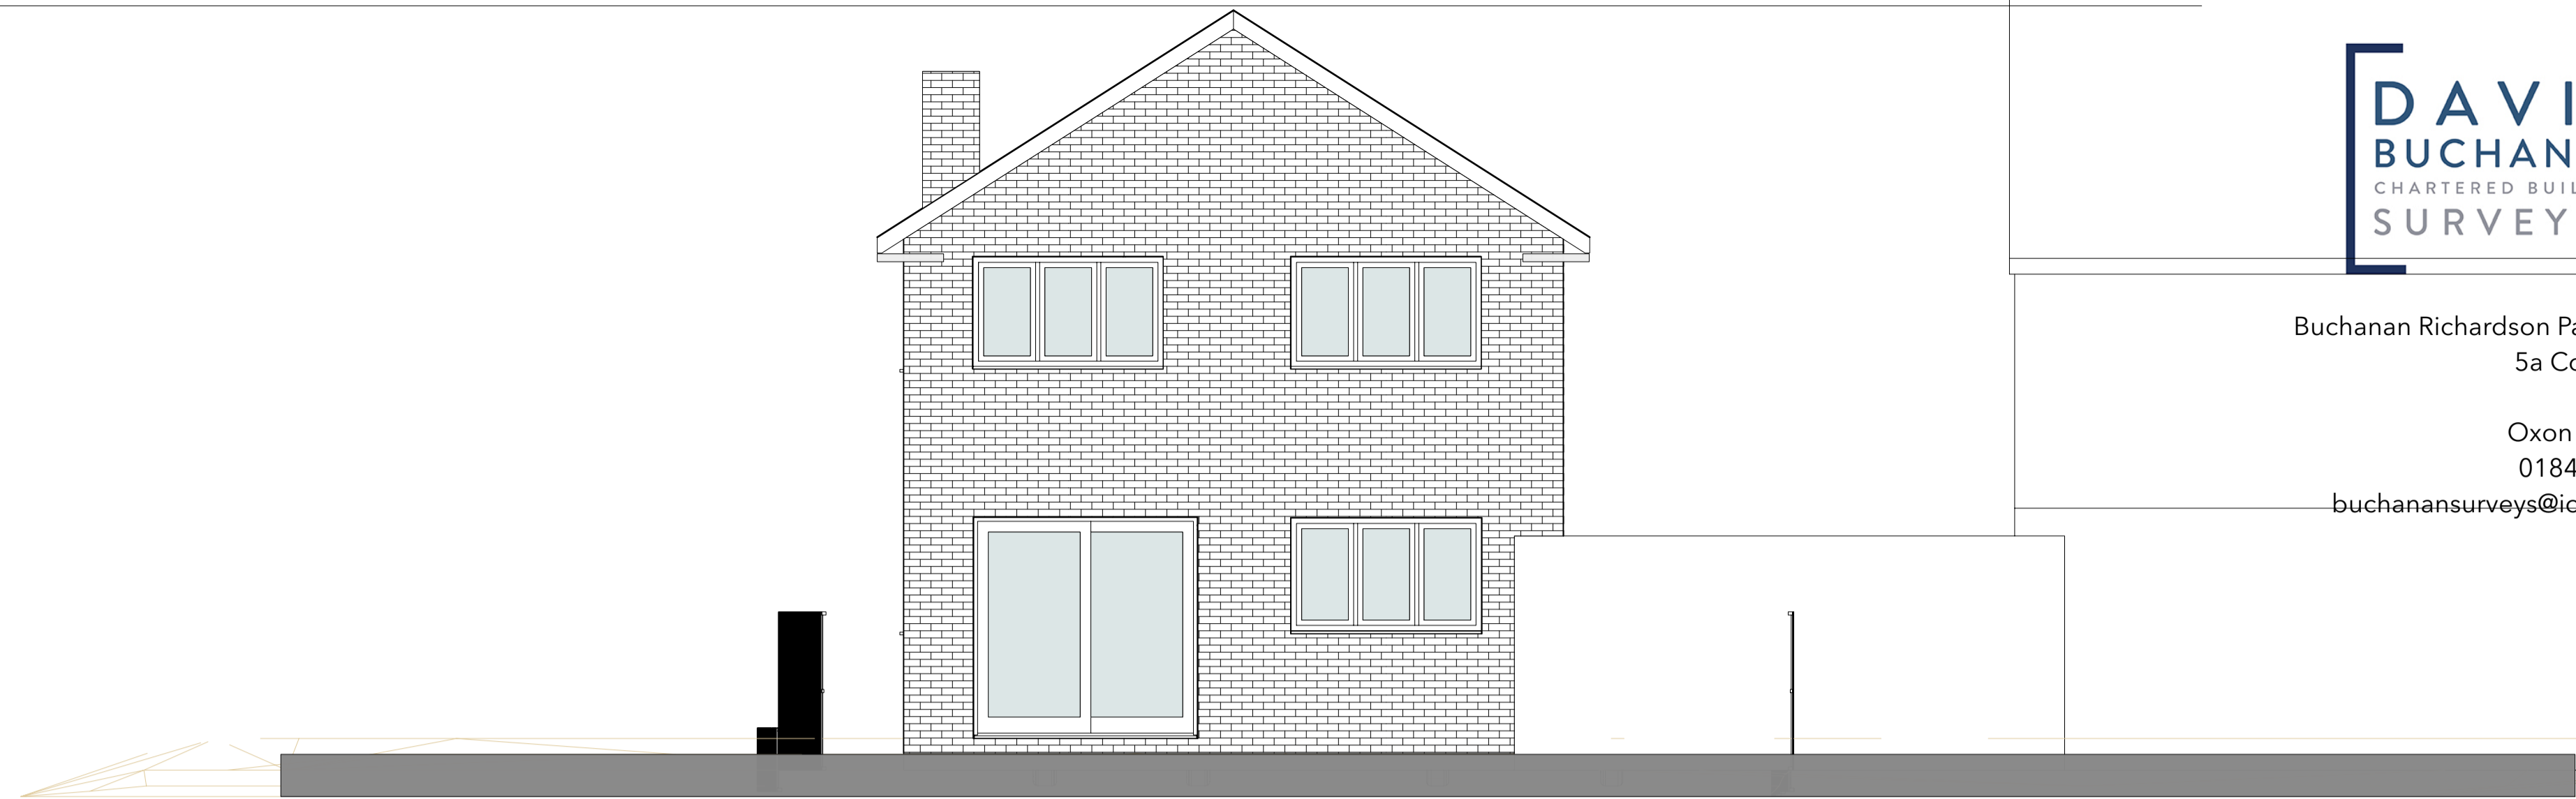


1 **Front Elevation**
Scale: 1:50

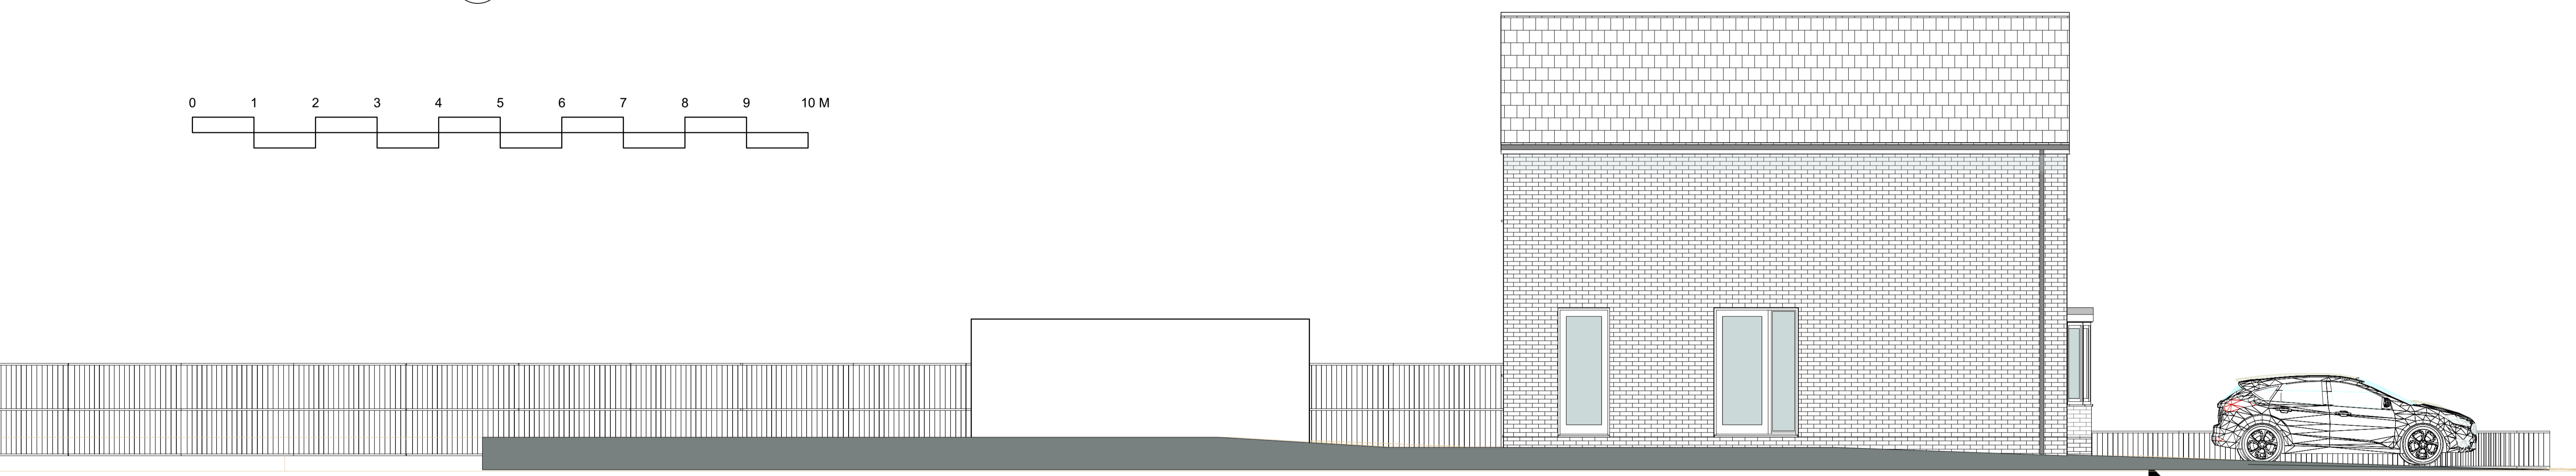


2 **Rear Elevation**
Scale: 1:50

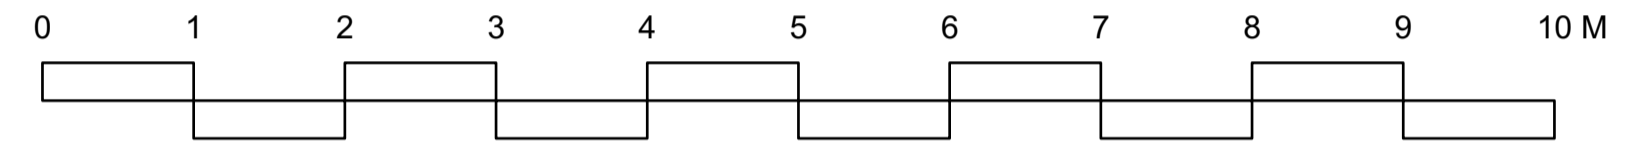


3 **Left Elevation**
Scale: 1:50

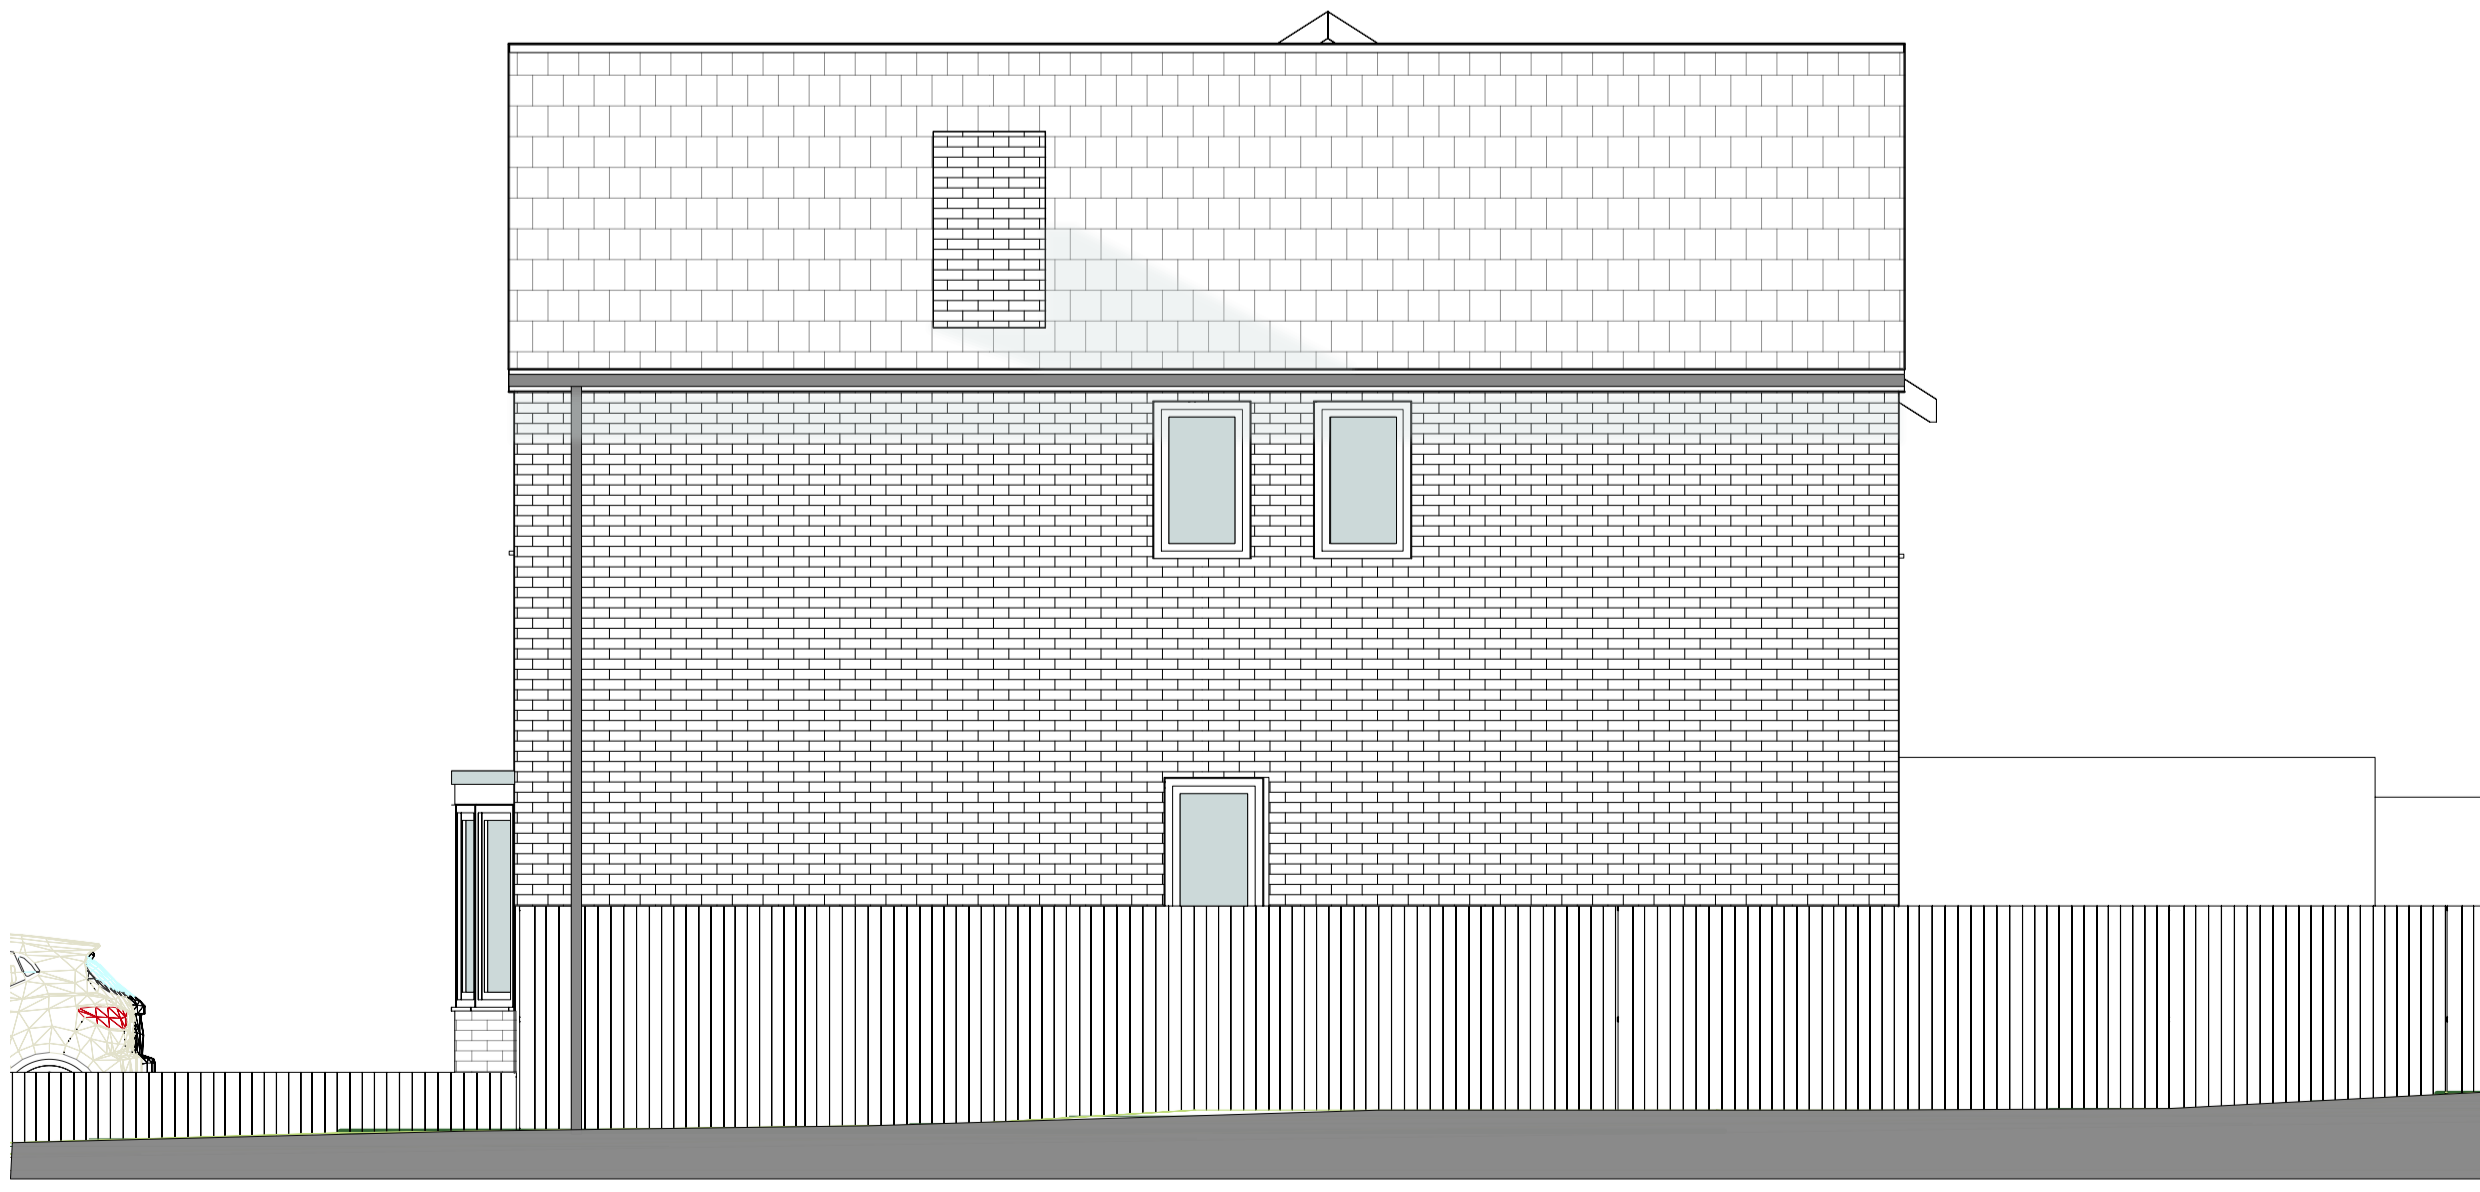

4 **Right Elevation**
Scale: 1:50

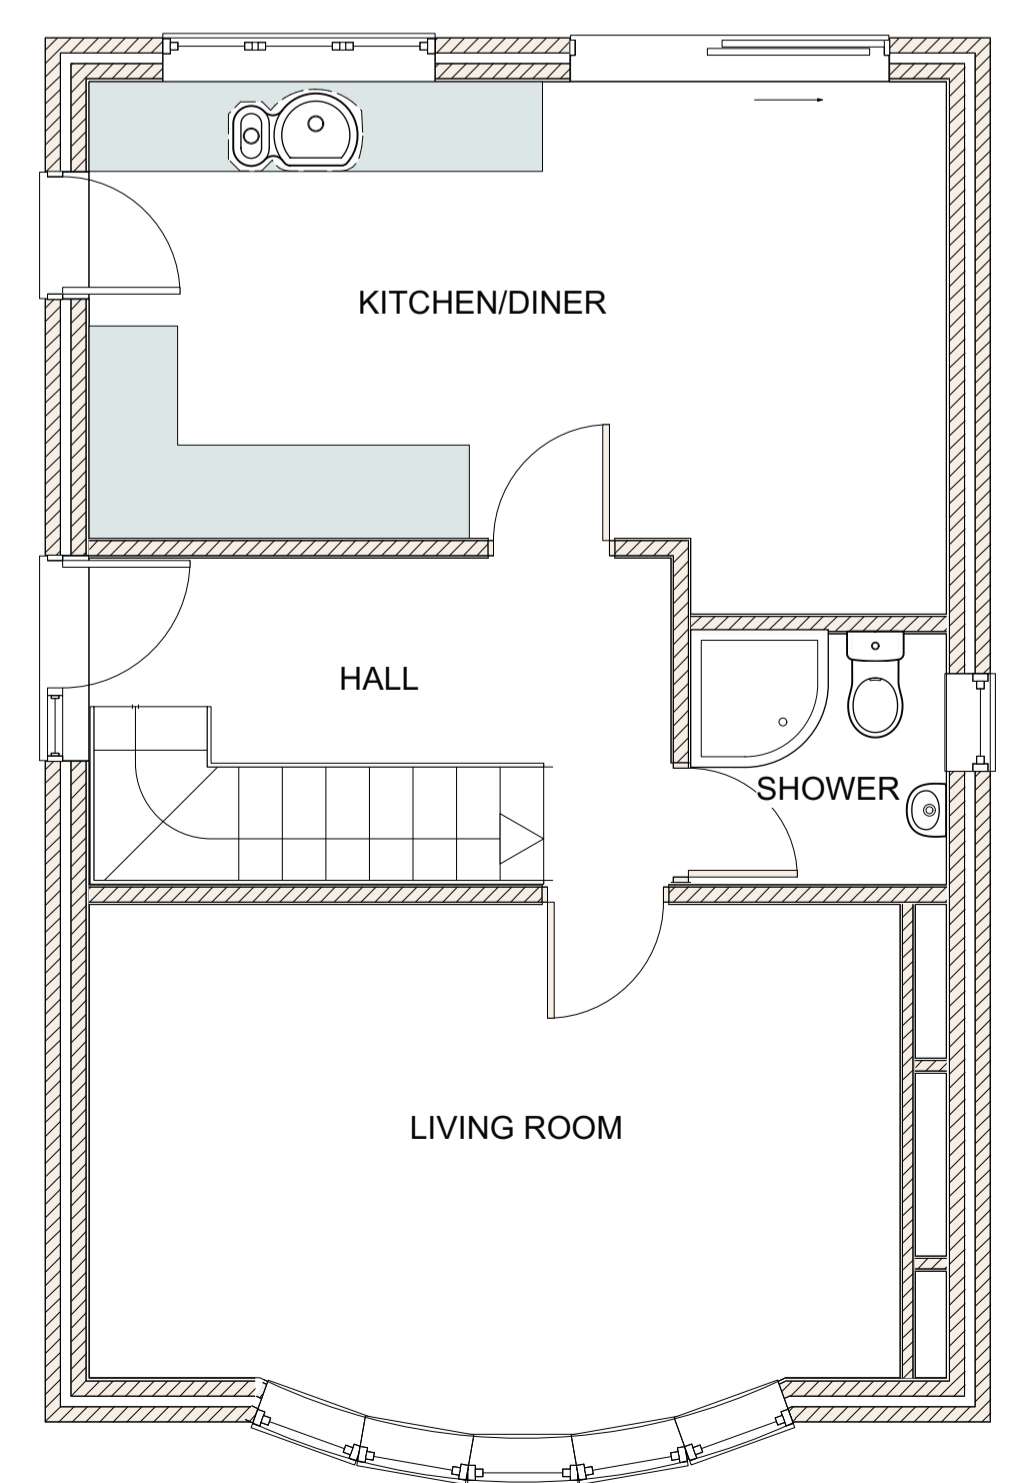

5 **Ground Floor Plan**
Scale: 1:50

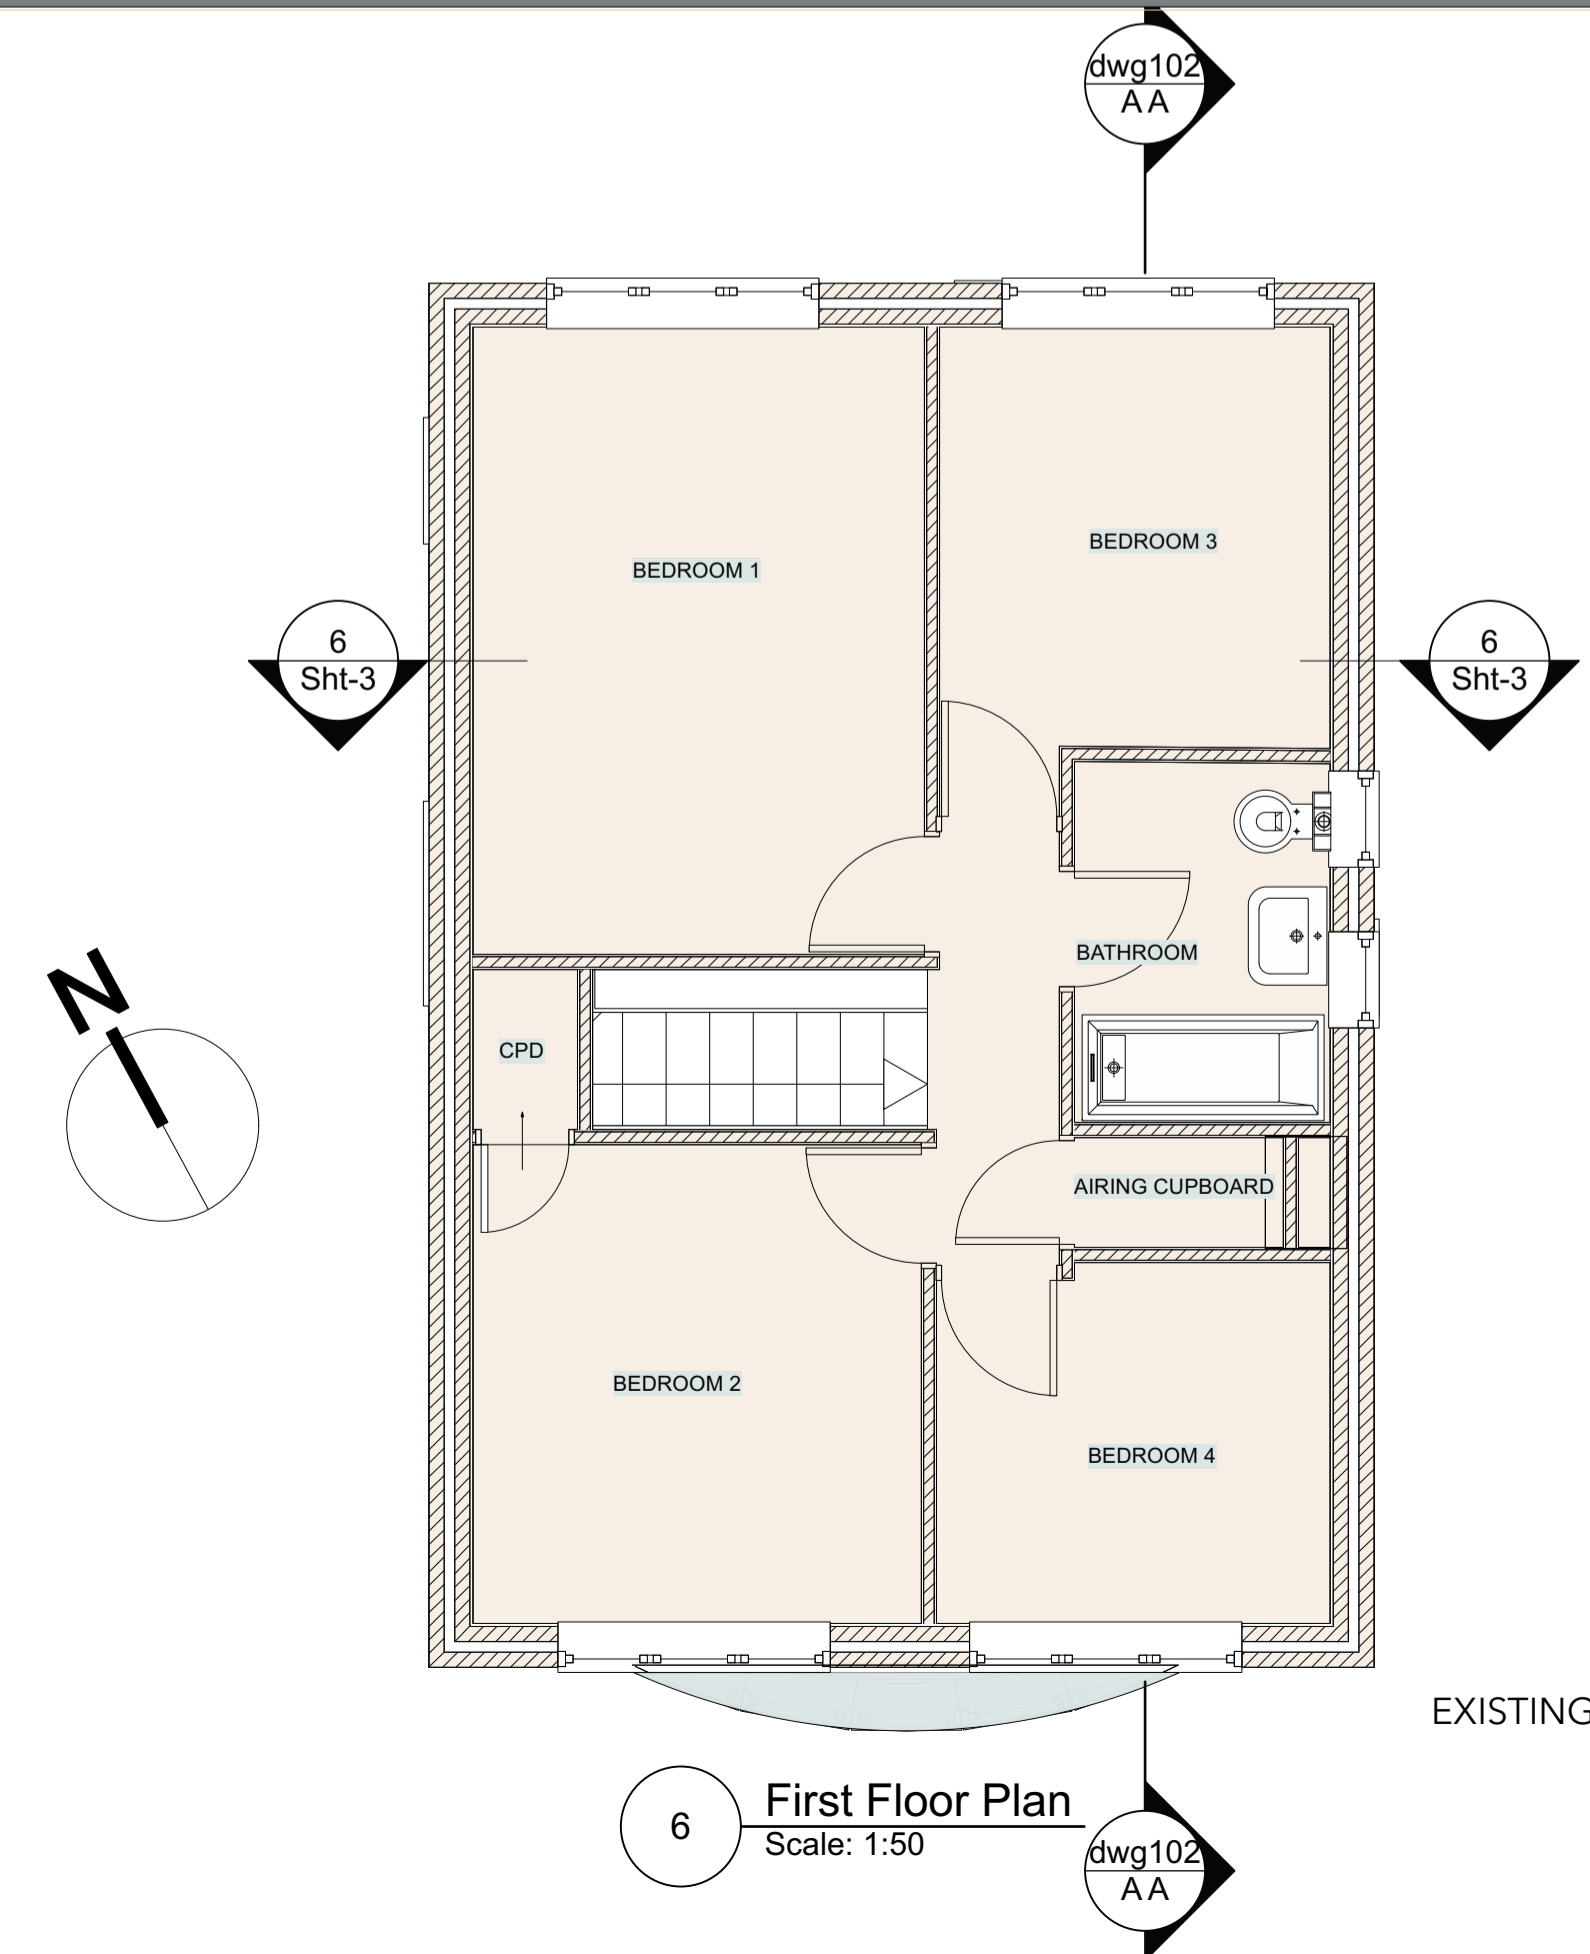

6 **First Floor Plan**
Scale: 1:50

Client:
Mr & Mrs Butler-Walters

Job title:
Extension and alterations

Site address:
Gossellin
Main Road
Dorton
HP18 9NH

Date:
June 2021
Scale (at A1): 1:50

Job Number:
B1824

Drawing Number: B1824.100
EXISTING ELEVATIONS AND FLOOR PLANS

Revision