




1 **Ground Floor Plan**
Scale: 1:50

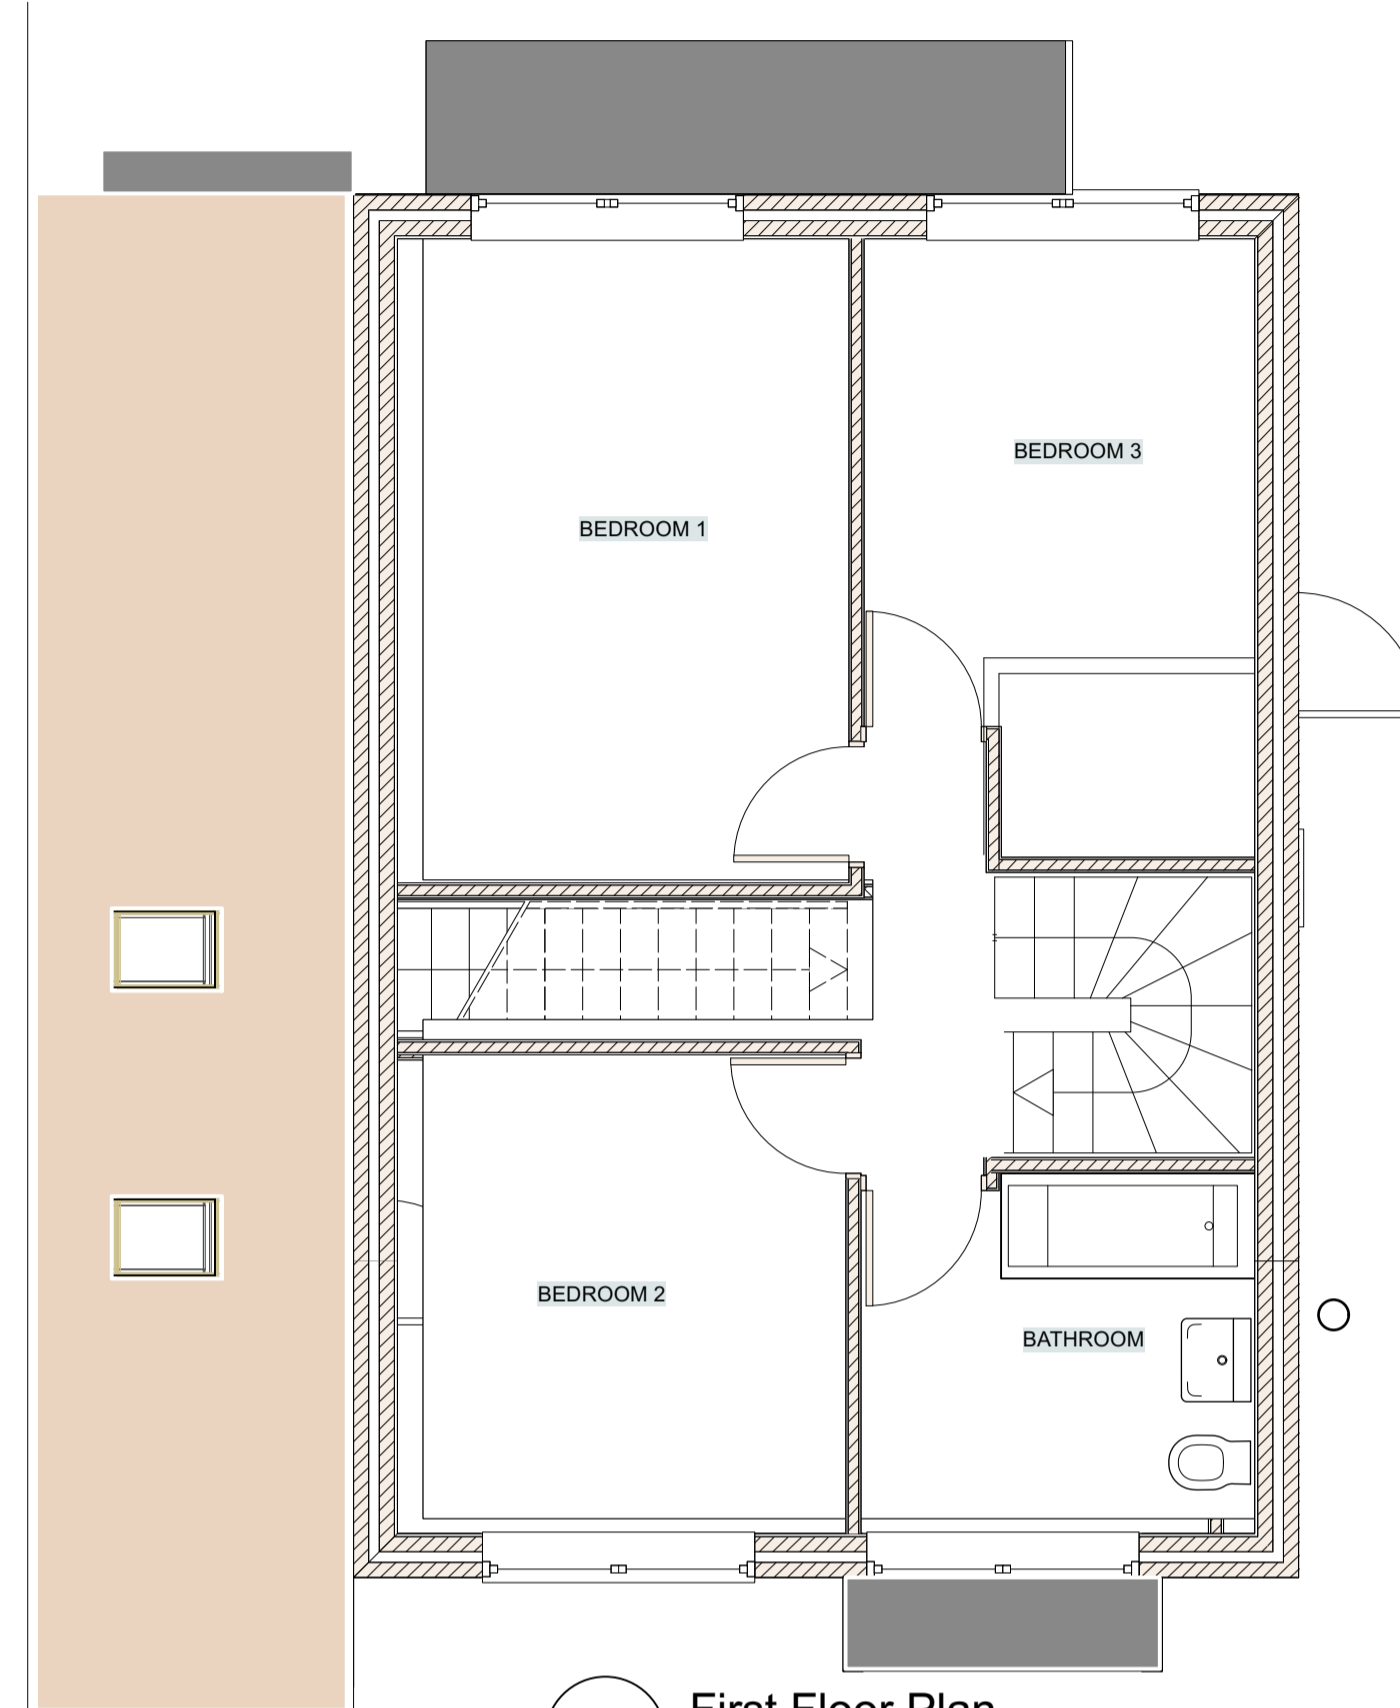


2 **First Floor Plan**
Scale: 1:50

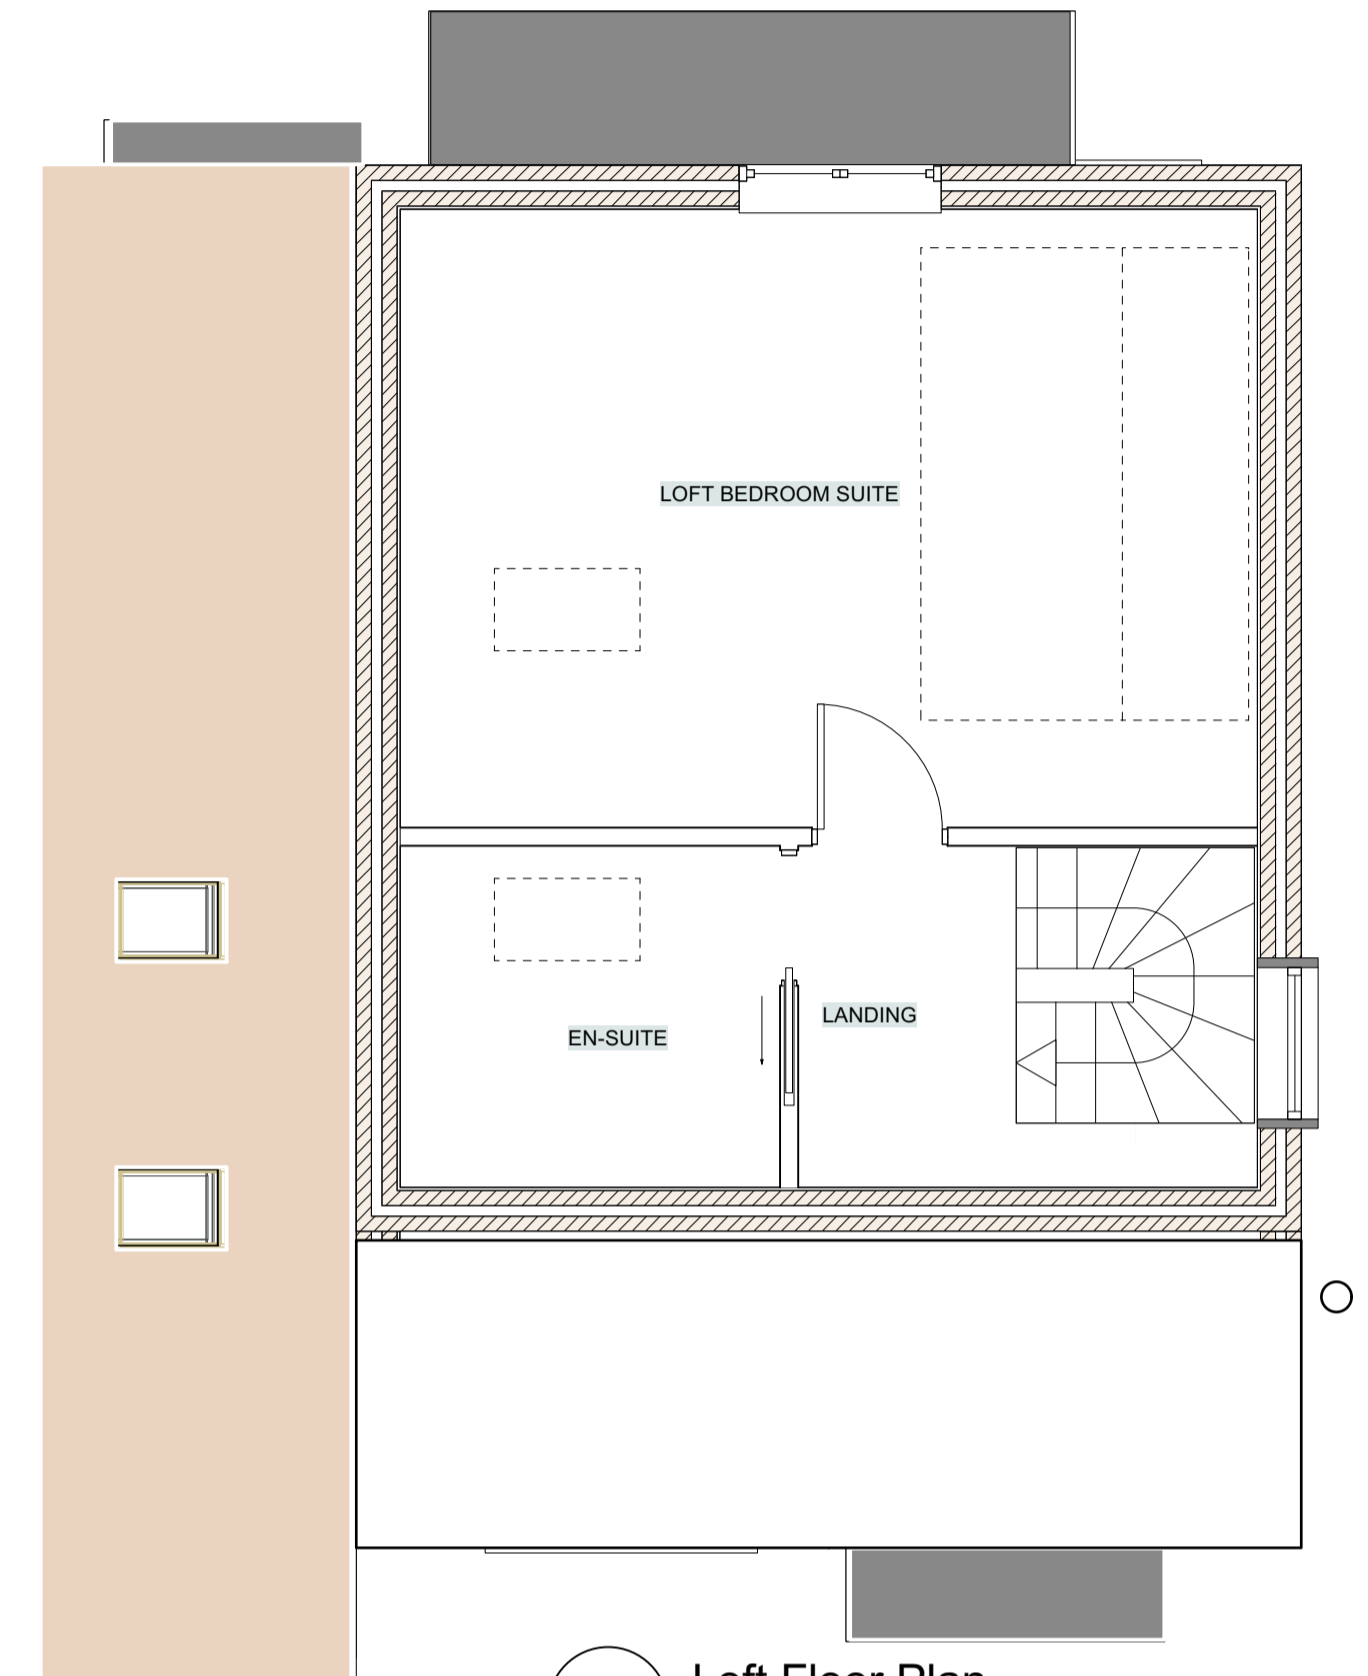

3 **Loft Floor Plan**
Scale: 1:50

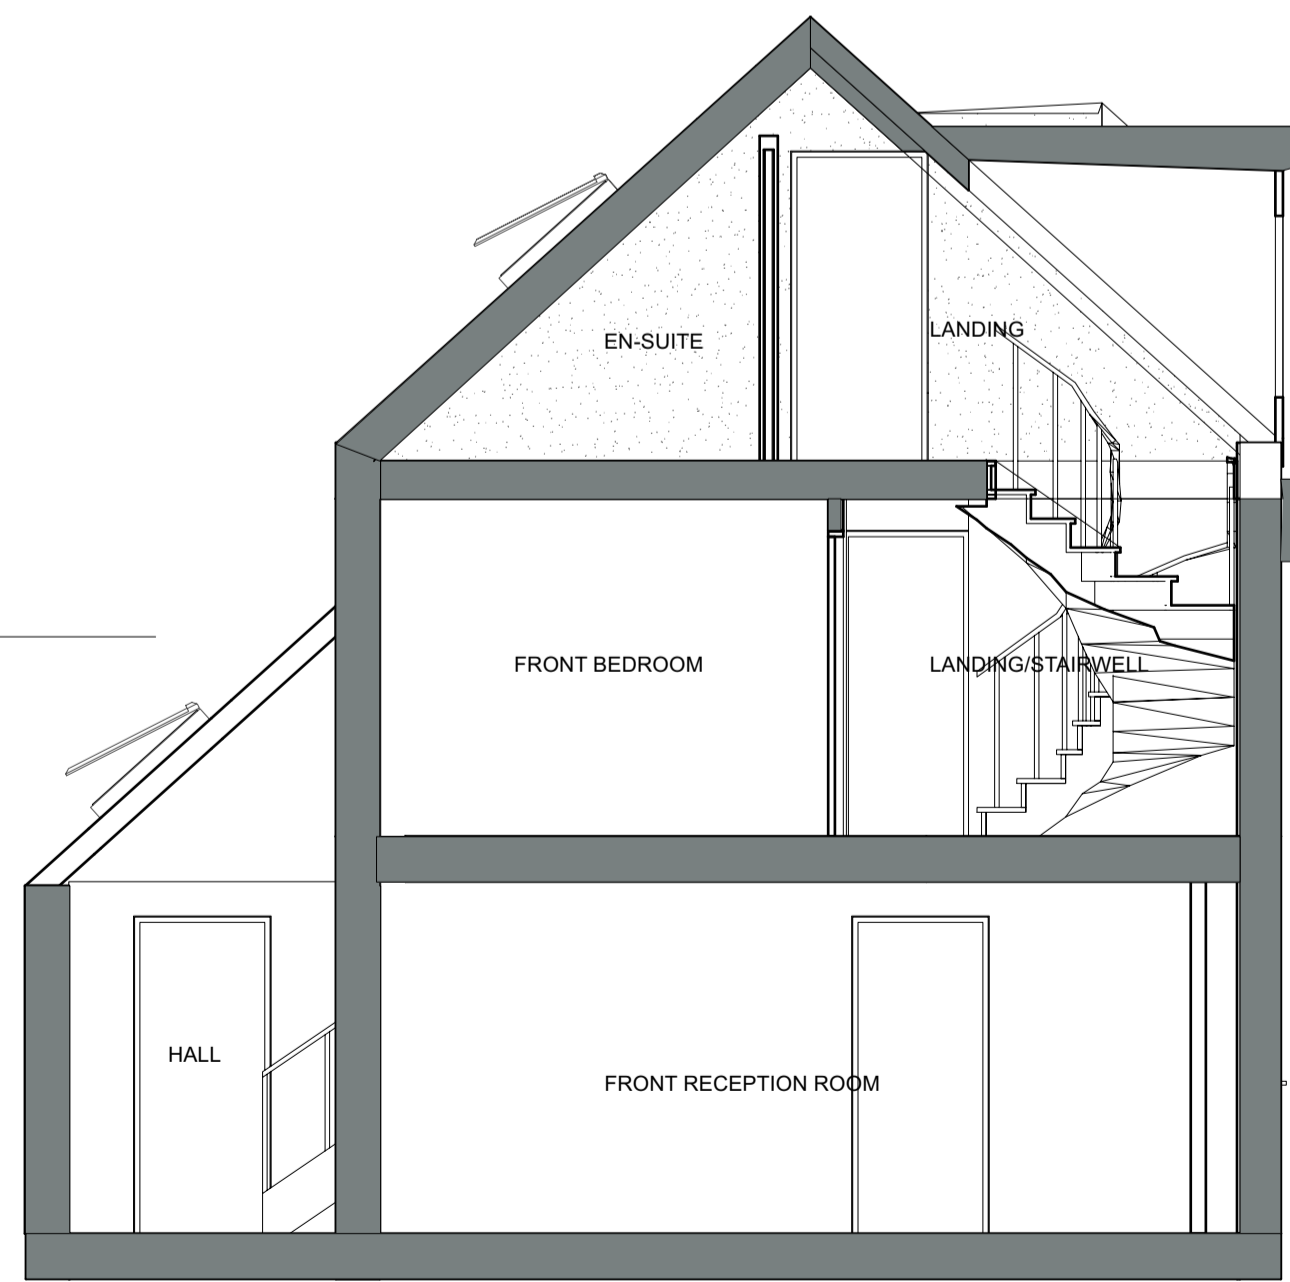

4 **Section**
Scale: 1:50

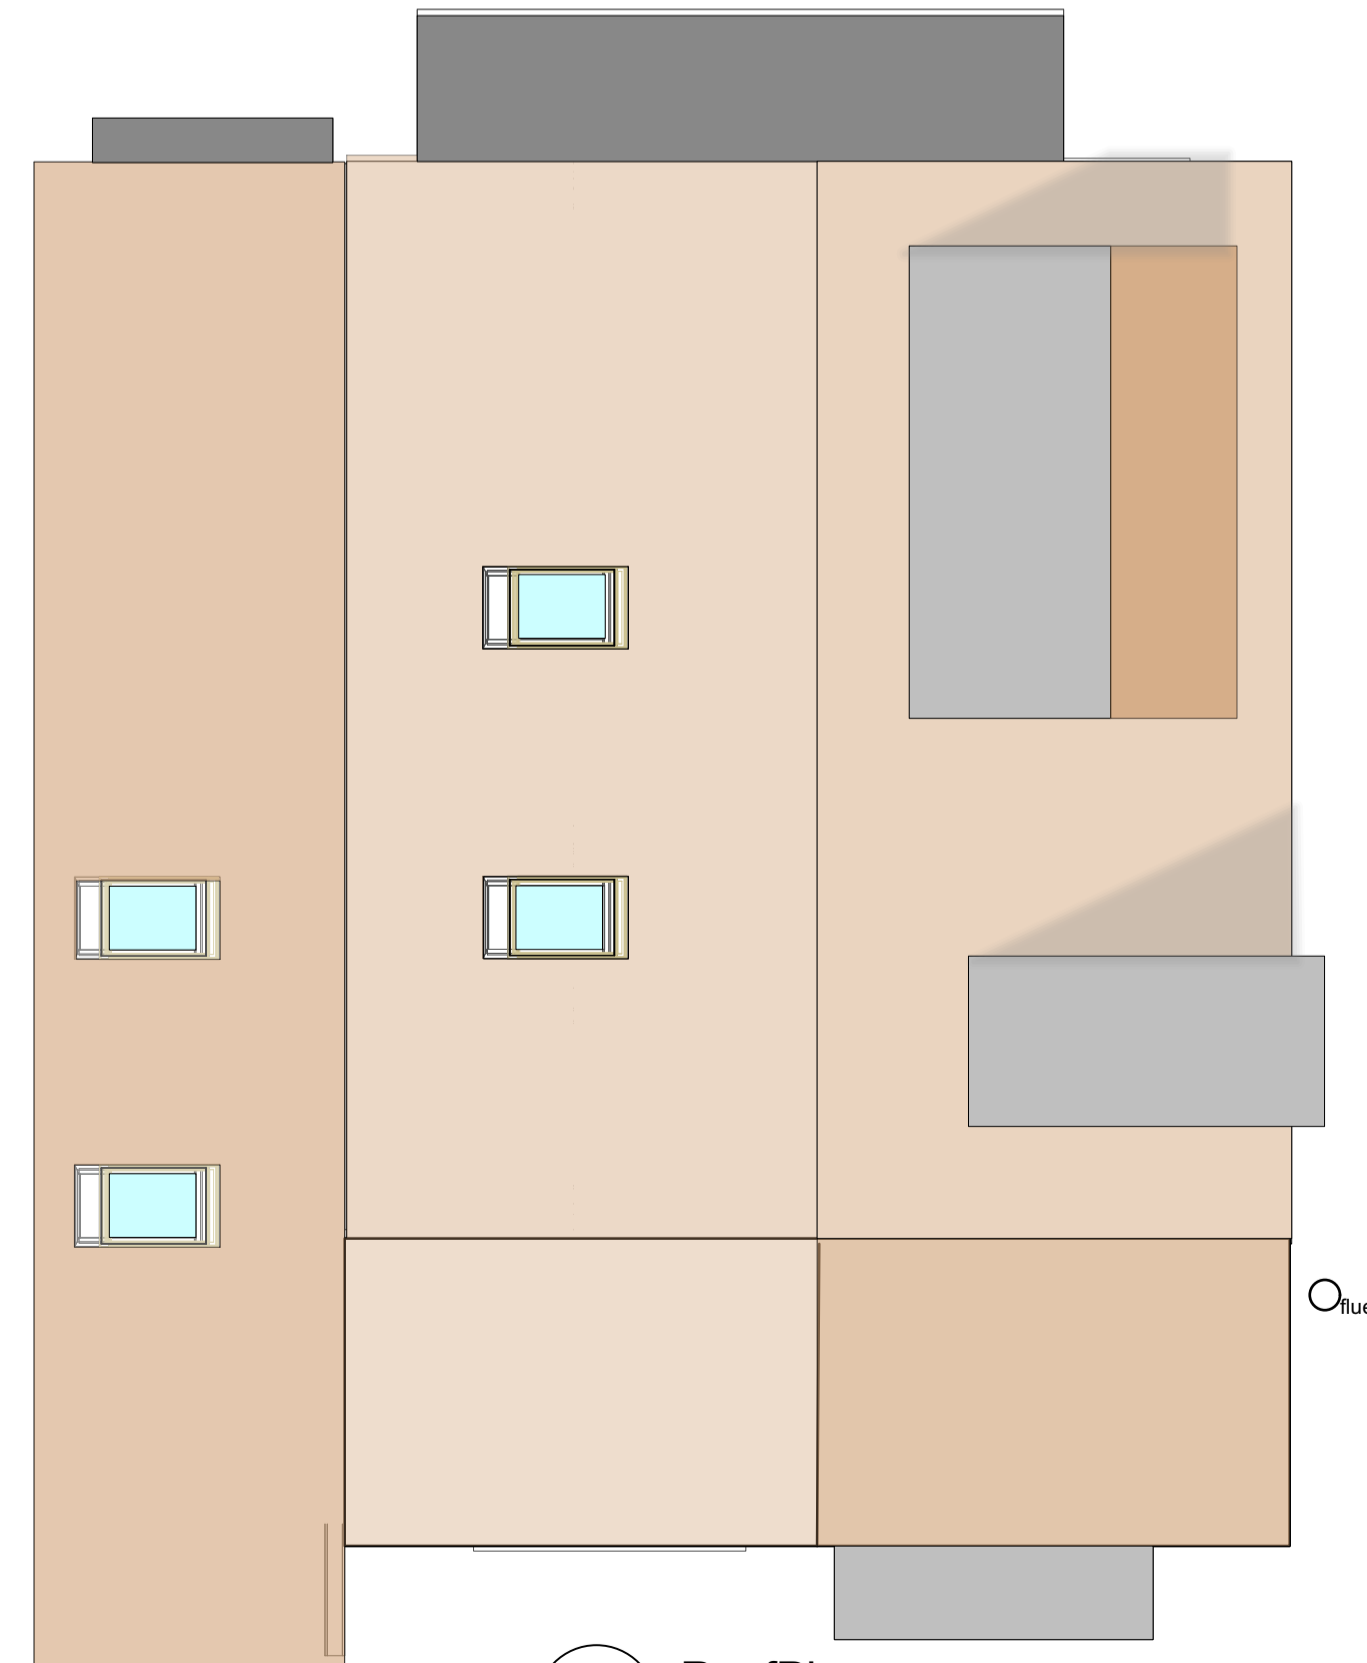

5 **Roof Plan**
Scale: 1:50

Client:
Mr & Mrs Butler-Walters

Job title:
Extension and alterations

Site address:
Gossellin
Main Road
Dorton
HP18 9NH

Date:
July 2021
Scale (at A1): 1:50

Job Number:
B1824

Drawing Number: B1824.200
Proposed Floor Plans. Section

Revision