



0 1 2 3 4 5 6 7 8 9 10 M

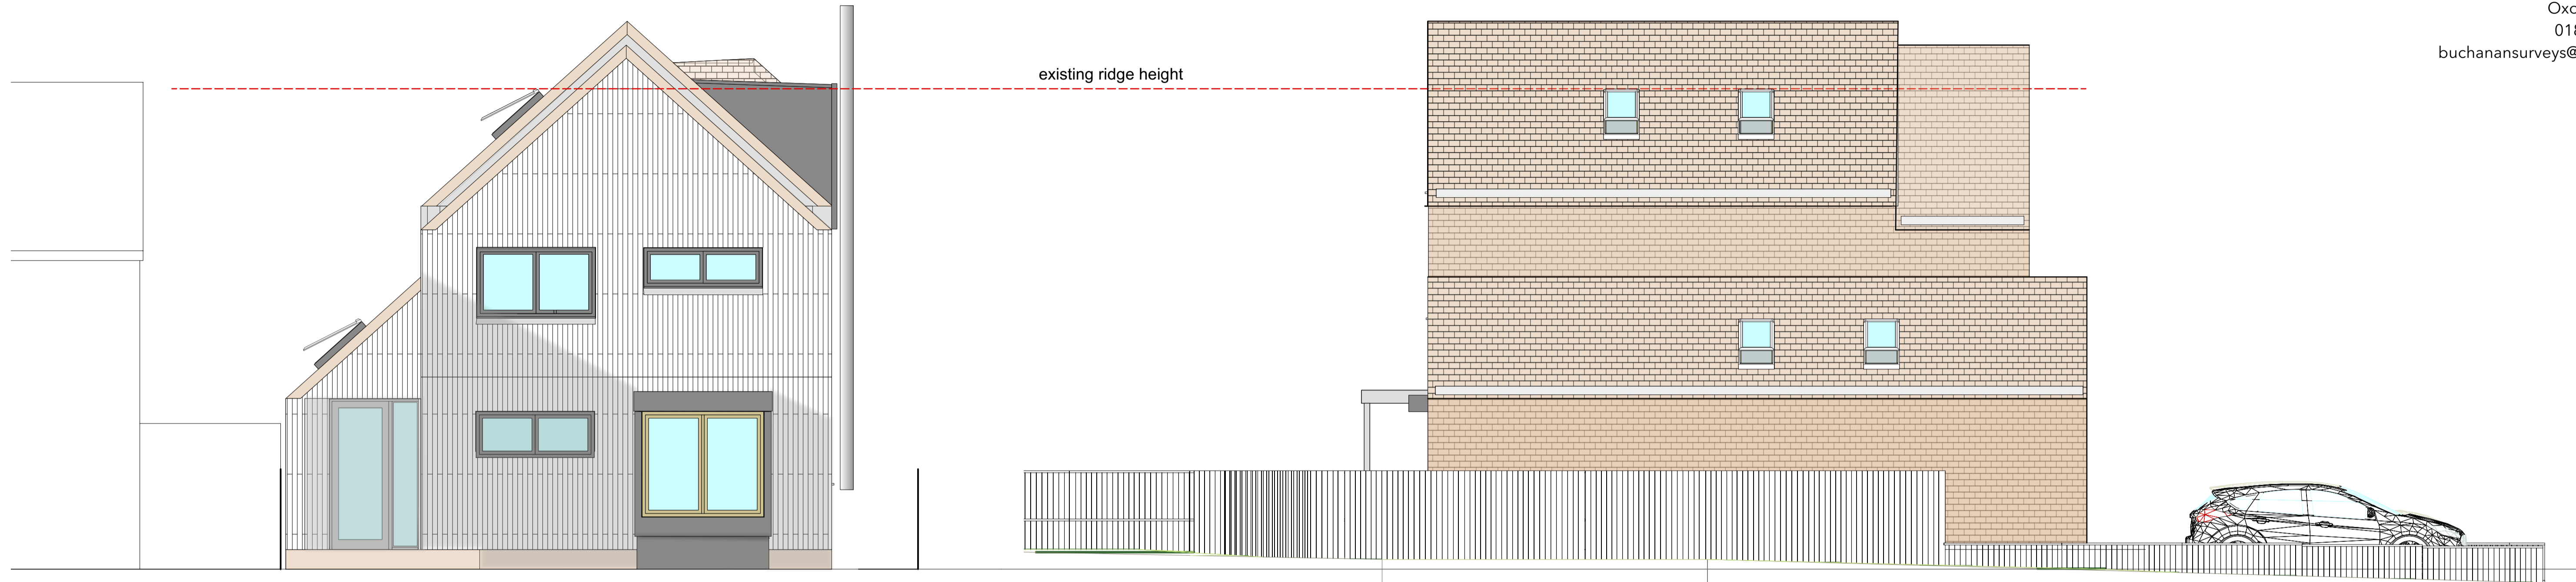

5 FRONT ELEVATION
Scale: 1:50

6 LEFT ELEVATION
Scale: 1:50

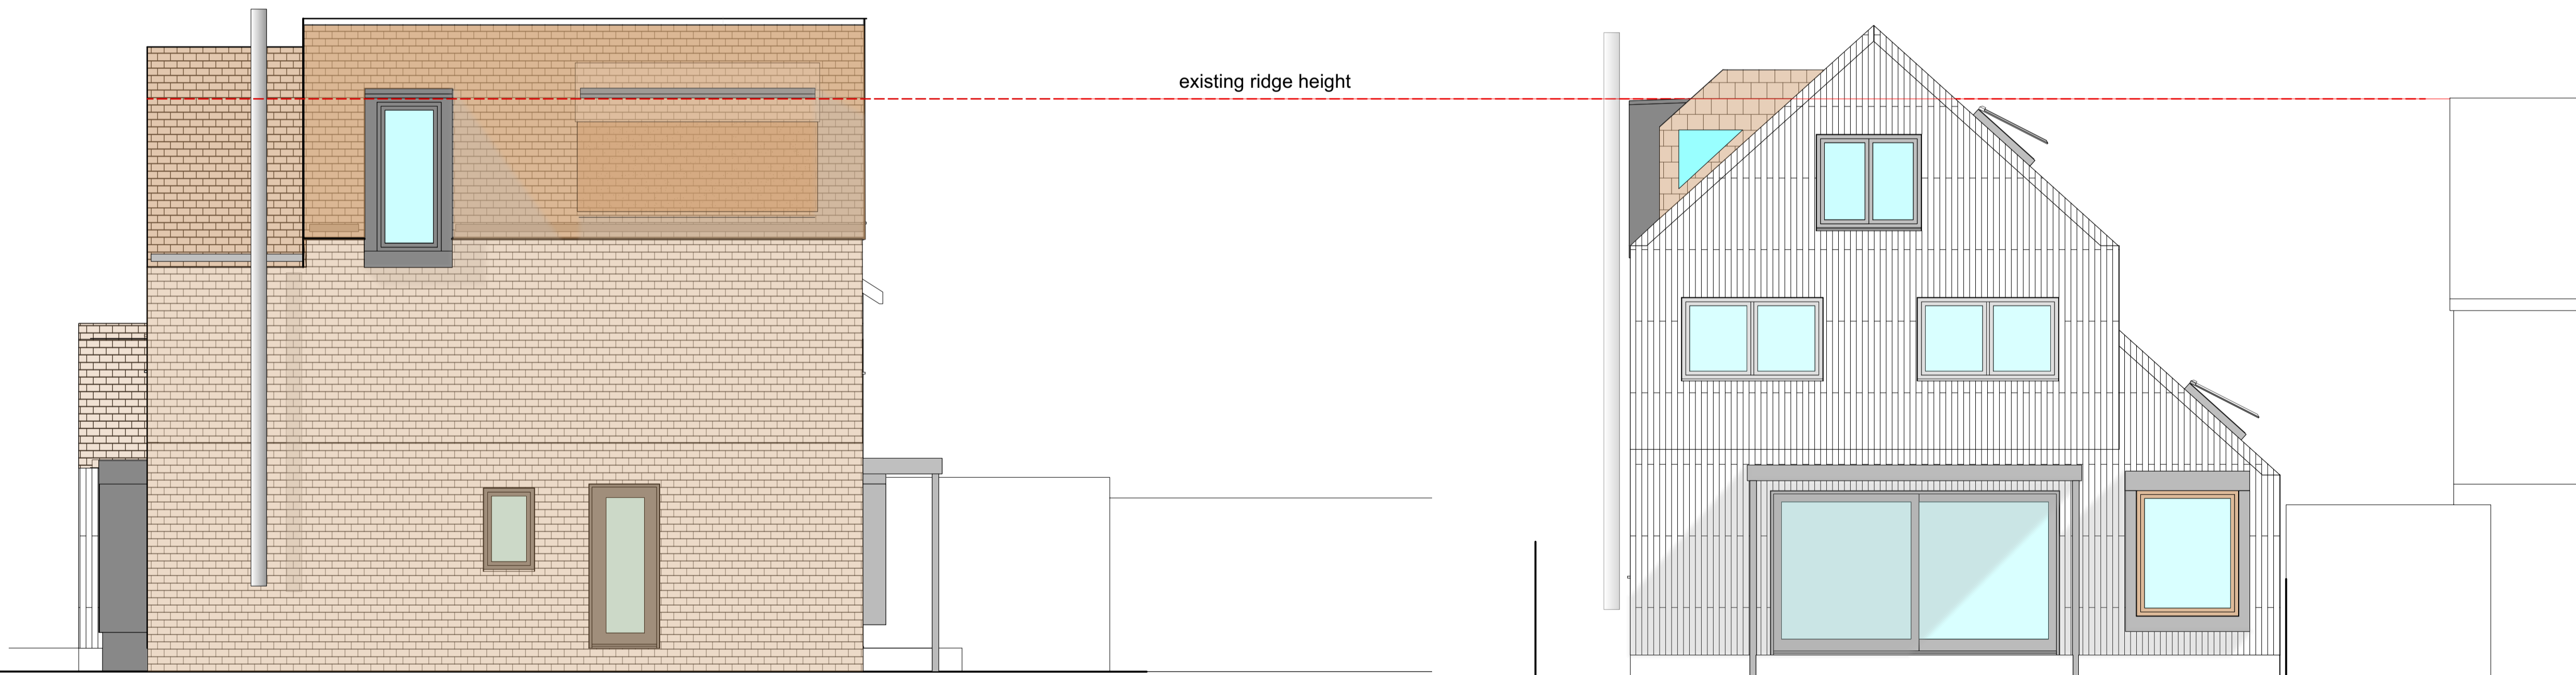

7 RIGHT ELEVATION
Scale: 1:50

8 REAR ELEVATION
Scale: 1:50

Client:
Mr & Mrs Butler-Walters

Job title:
Extension and alterations

Site address:
Gossellin
Main Road
Dorton
HP18 9NH

Date:
September 2021
Scale (at A1): 1:50

Job Number:
B1824

Drawing Number: B1824.202
PROPOSED ELEVATIONS-

Revision