




All dimensions to be checked on site.
Do not scale from this drawing, work to figured dimensions only.
Any omissions or discrepancies shall be reported to Colling Morris.

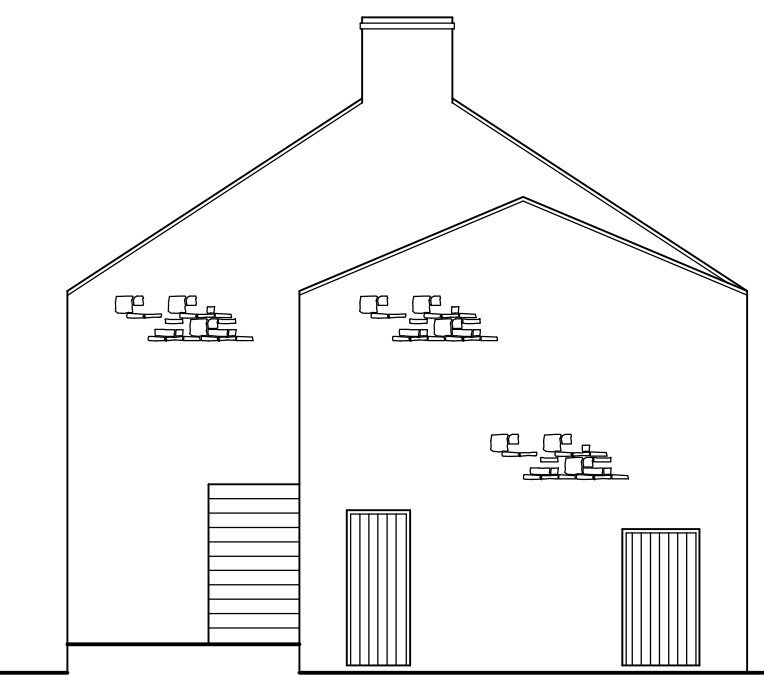


WEST ELEVATION

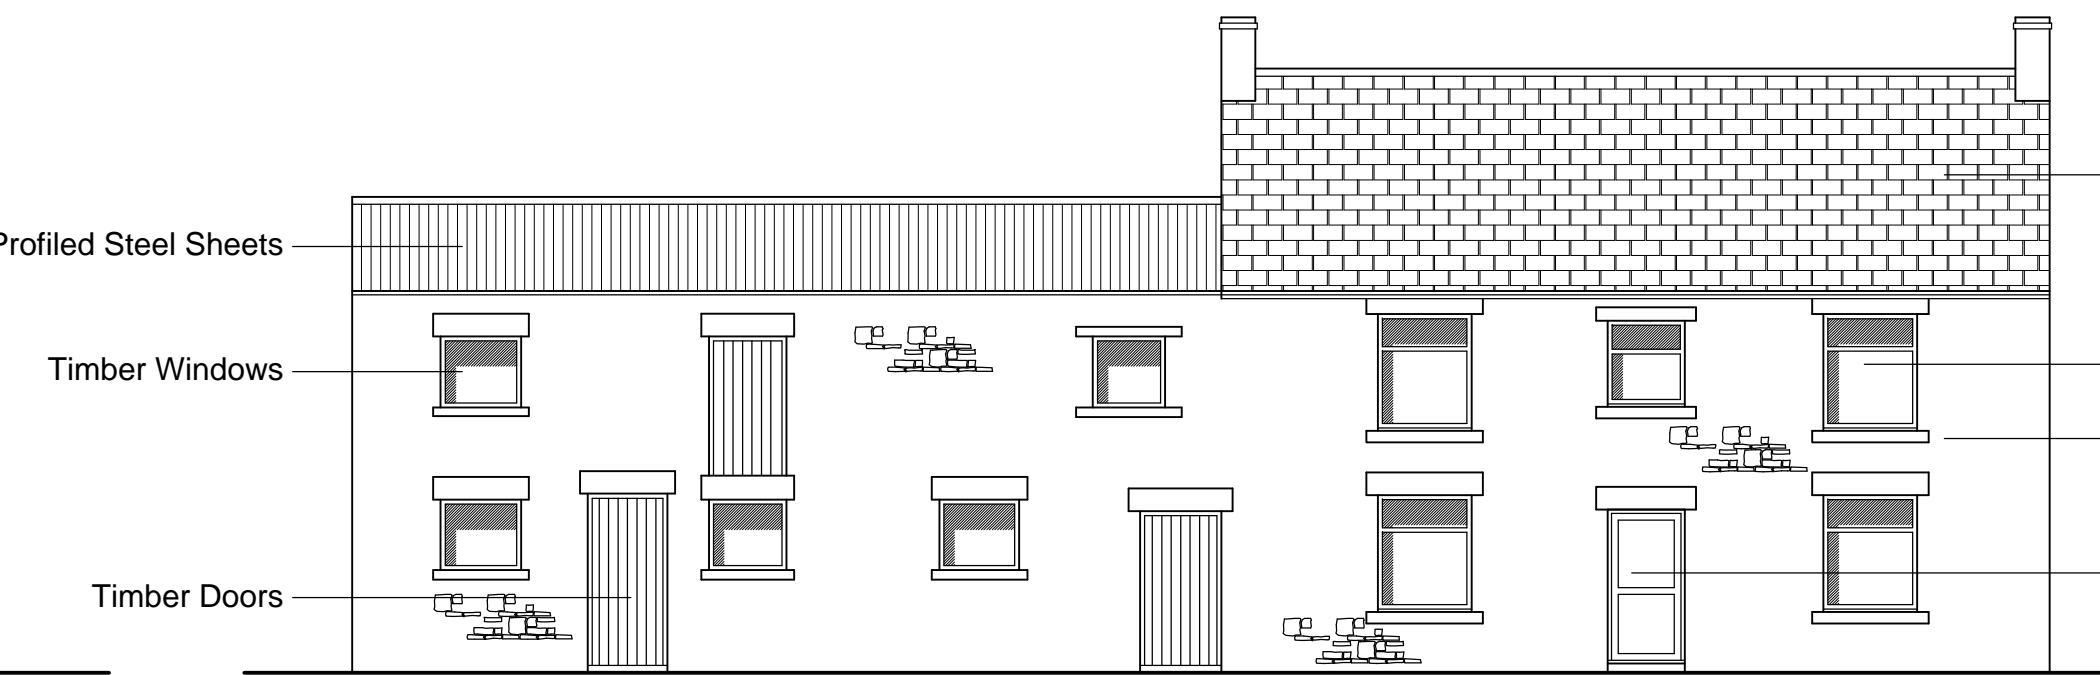


SOUTH ELEVATION

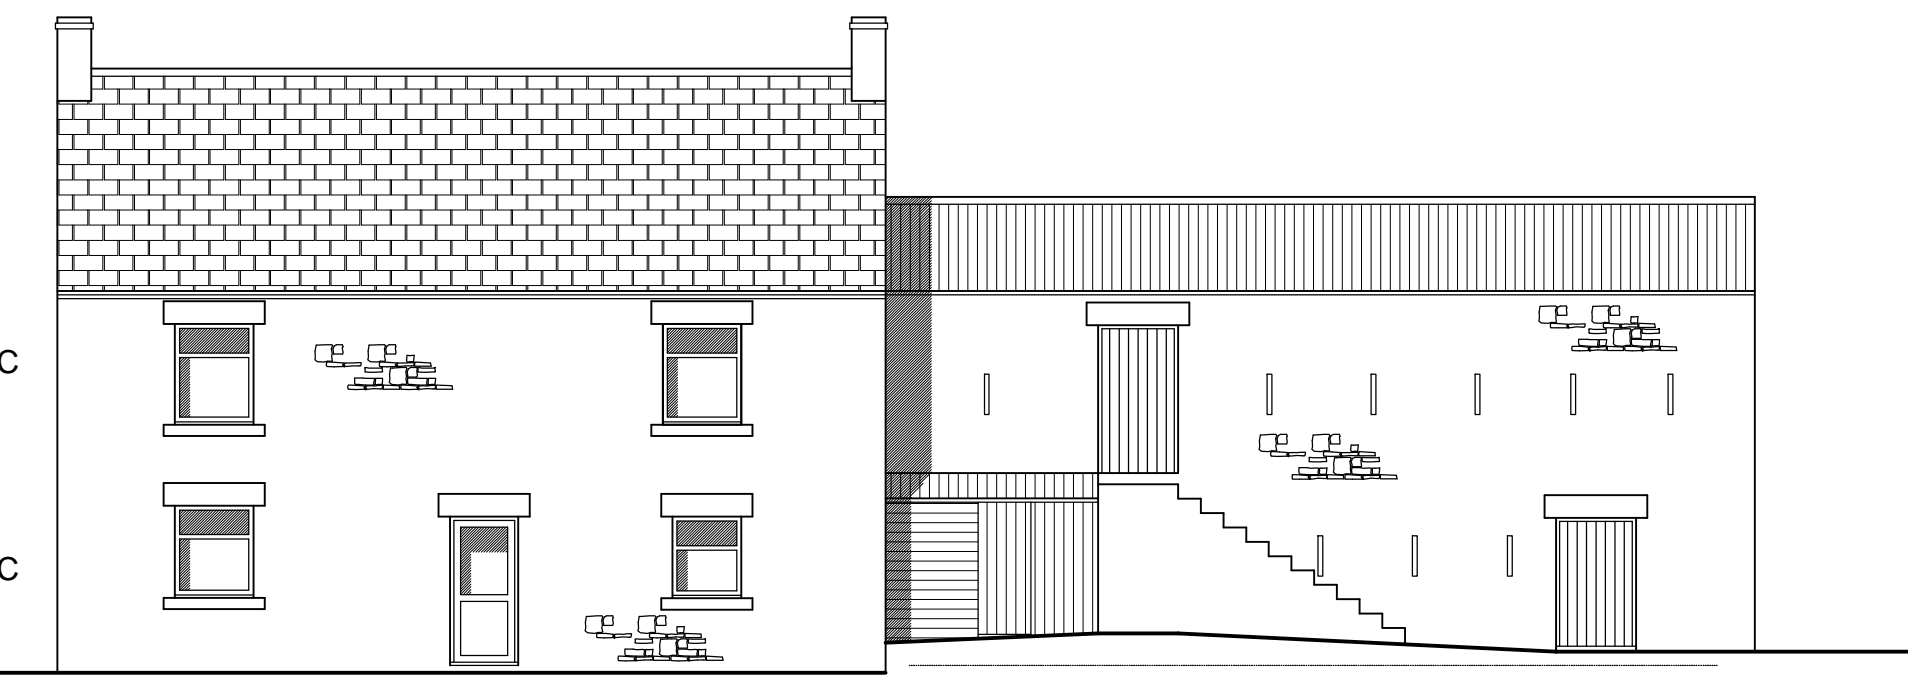


NORTH ELEVATION

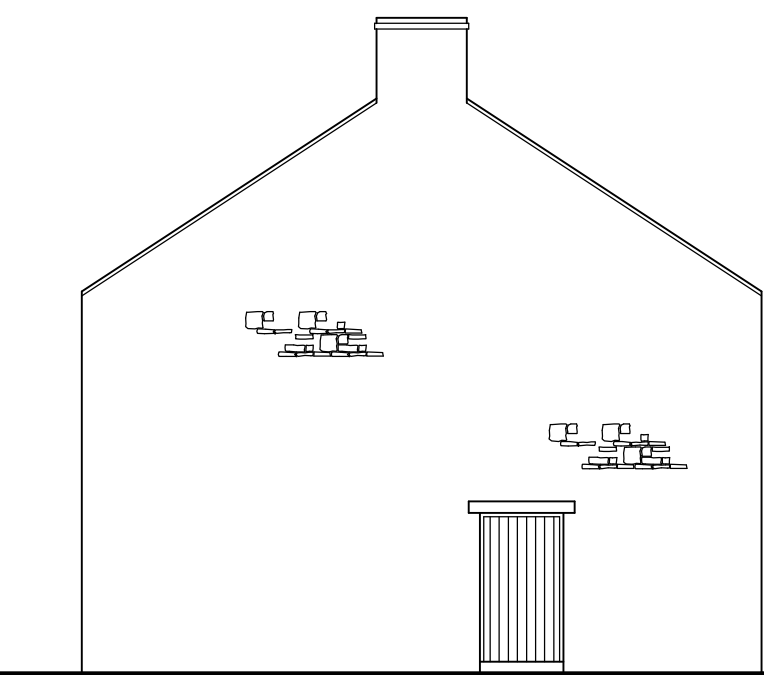

EAST ELEVATION

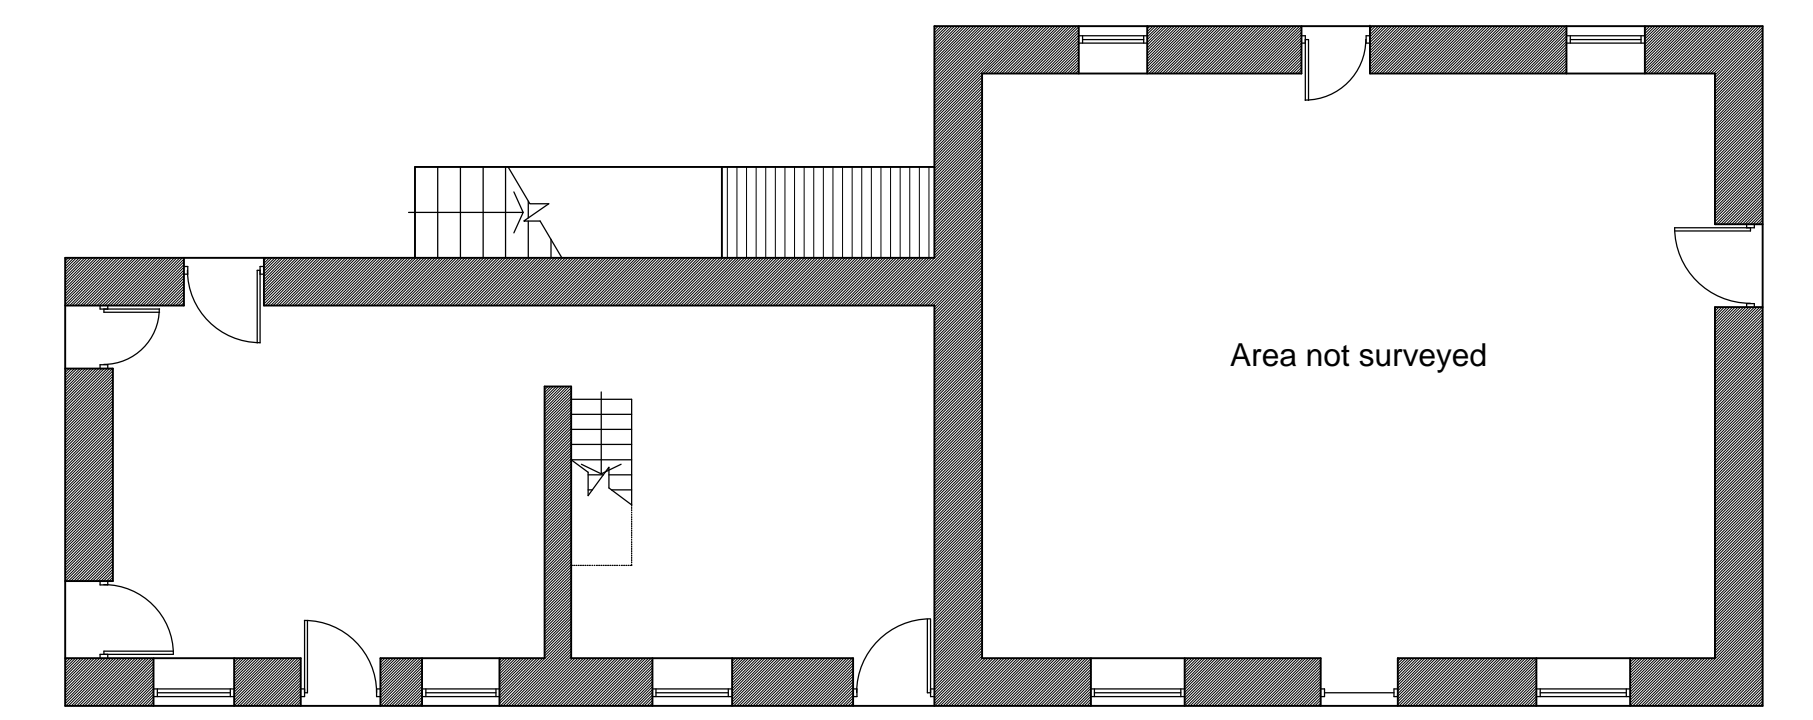


GROUND FLOOR PLAN

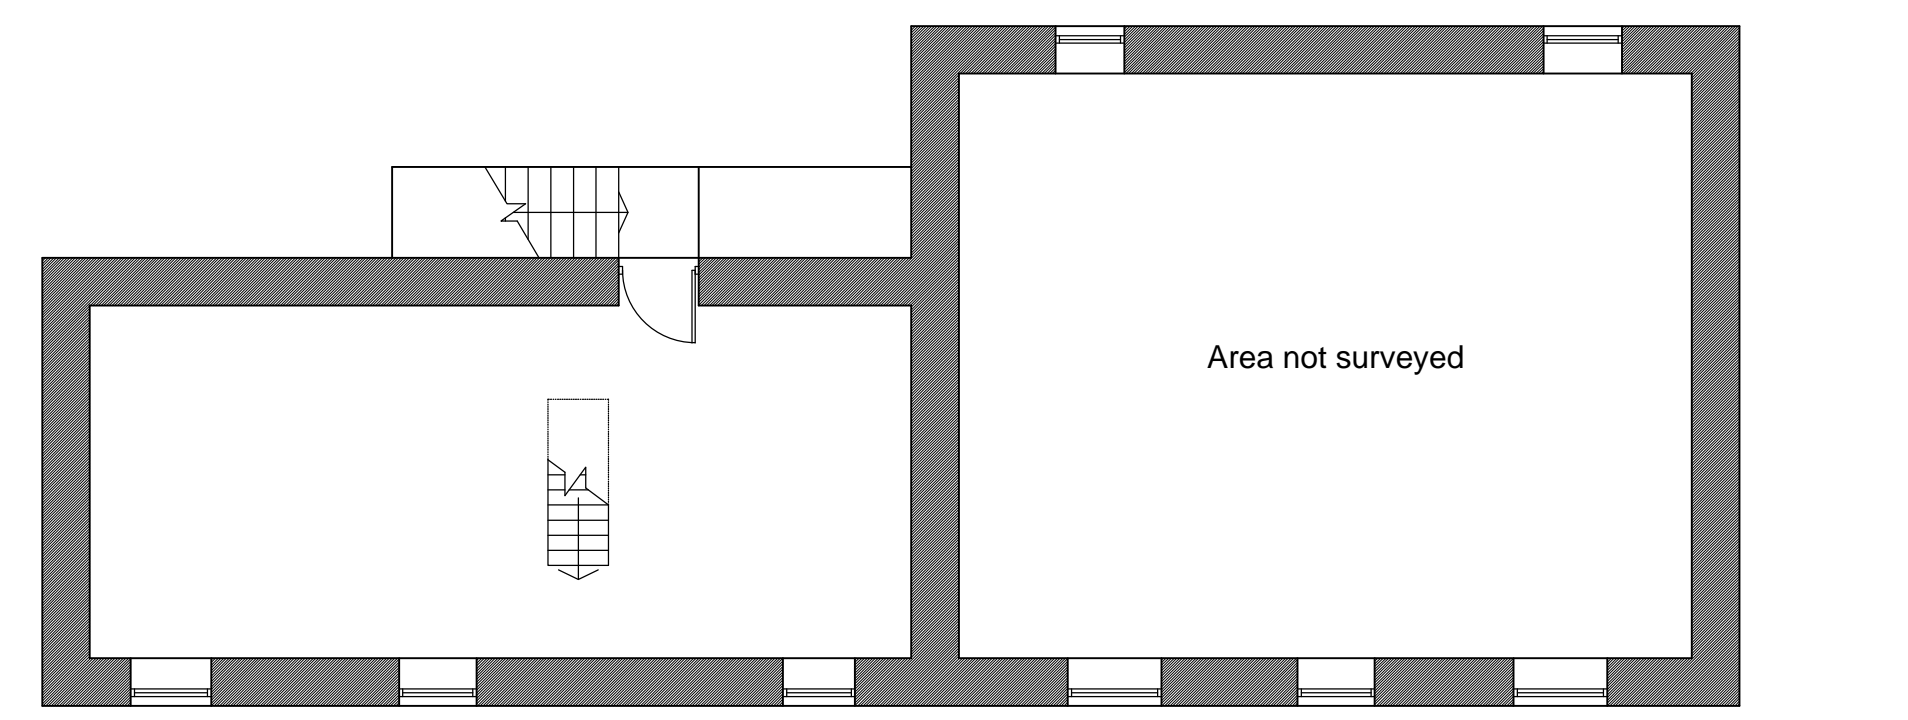


FIRST FLOOR PLAN


EXISTING DETAILS 1:100

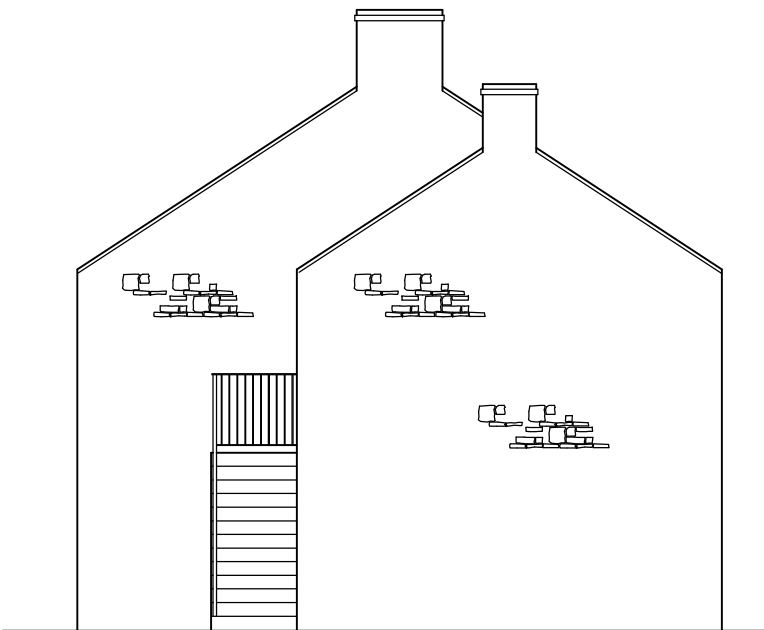


WEST ELEVATION

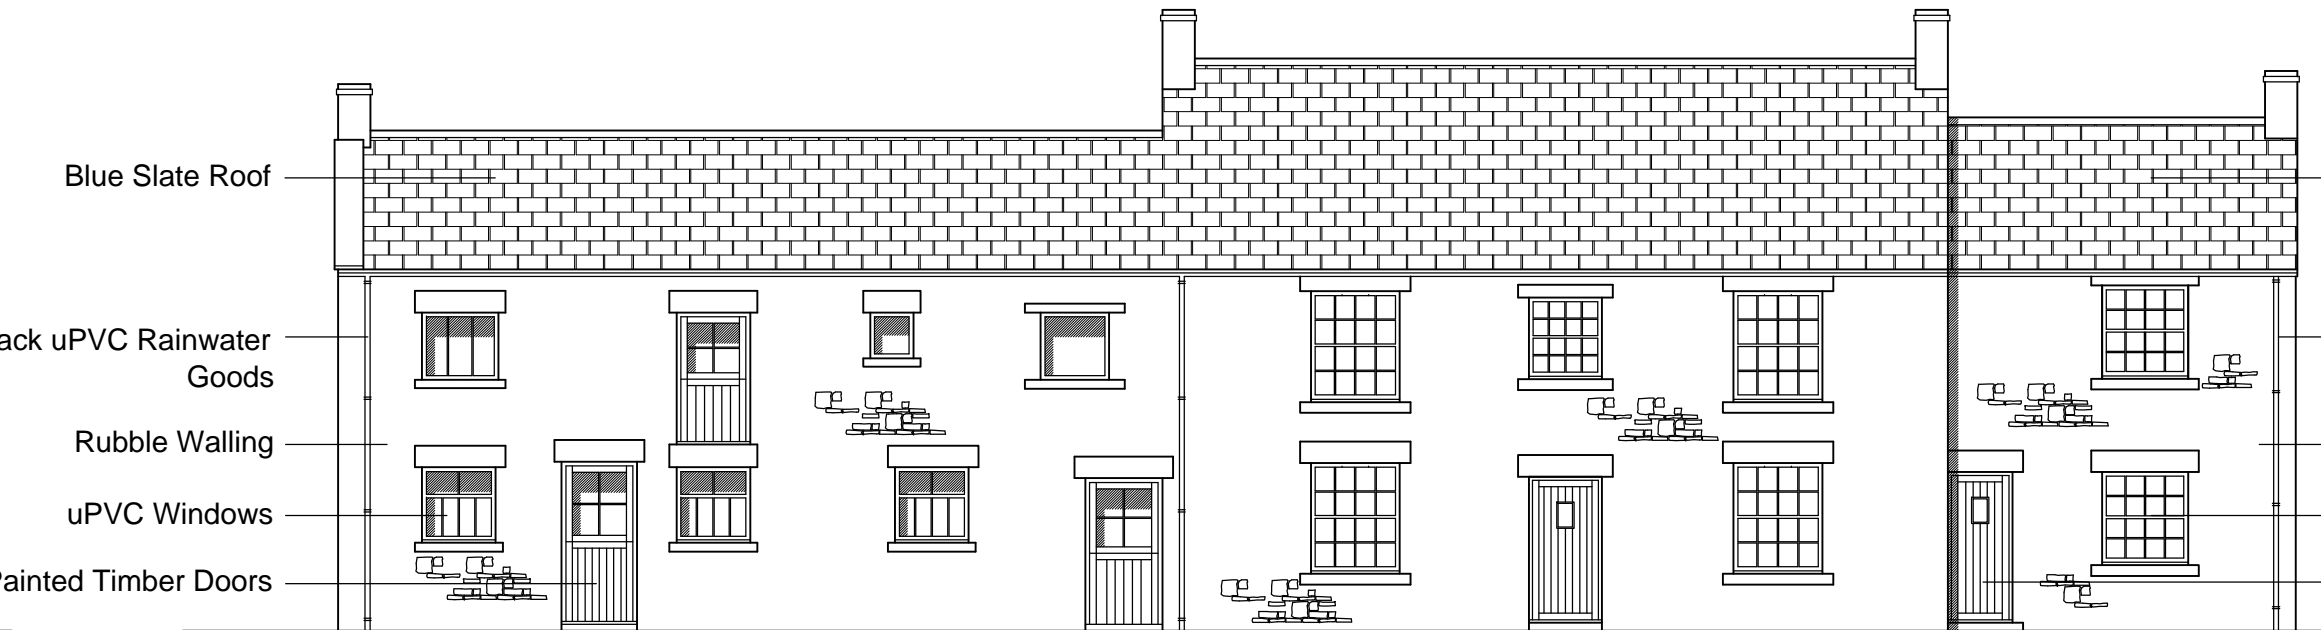


SOUTH ELEVATION

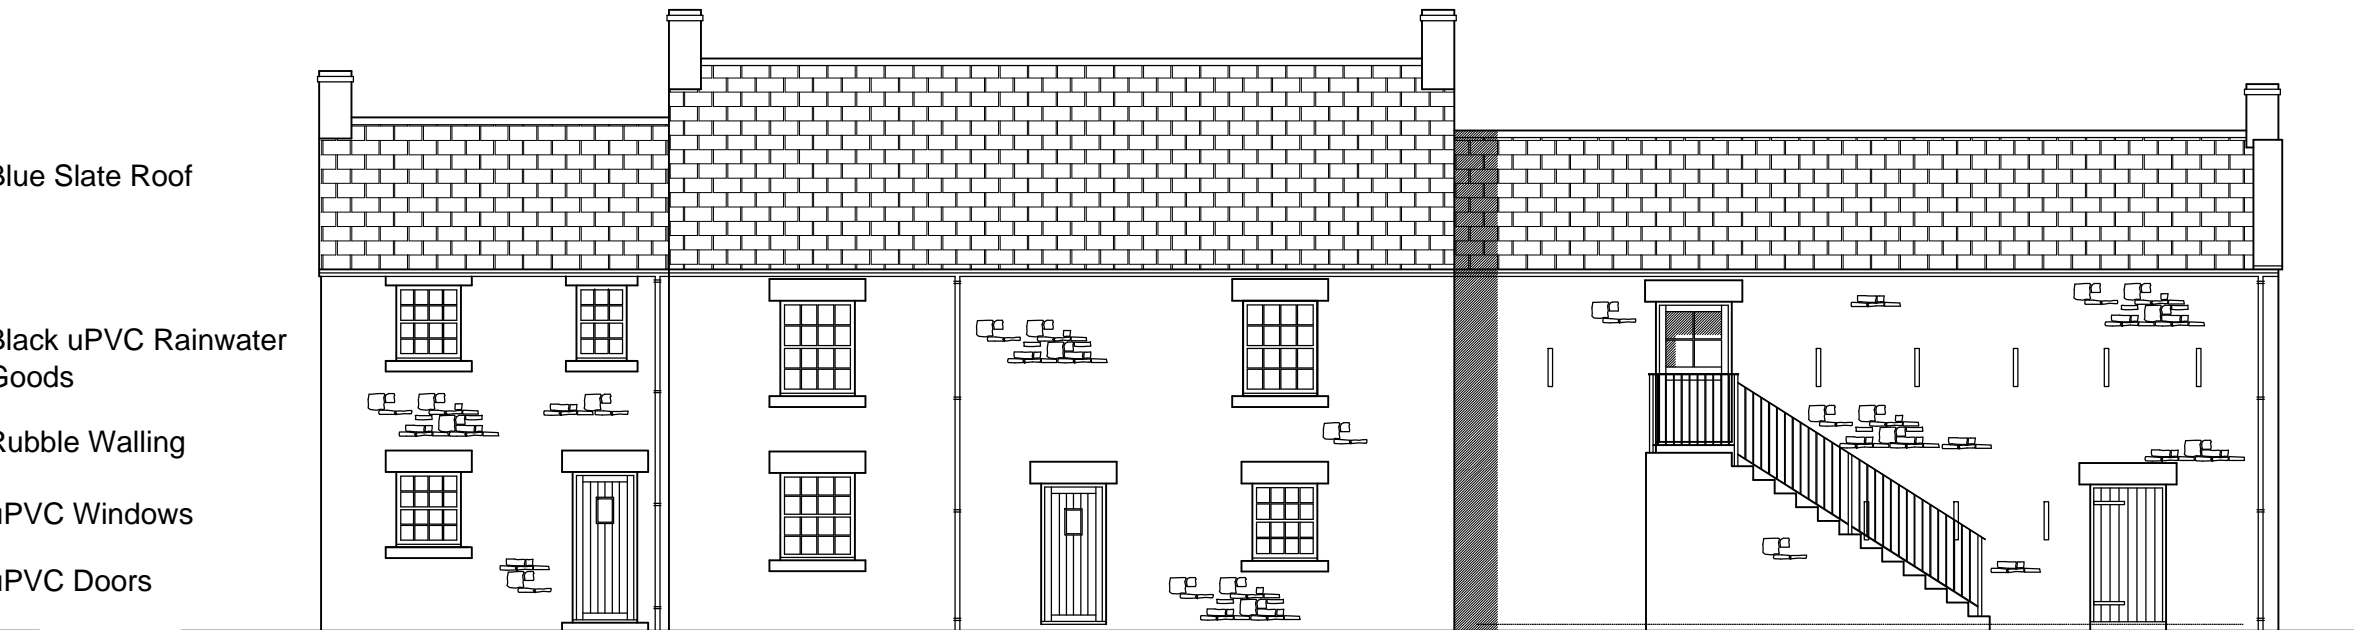


NORTH ELEVATION

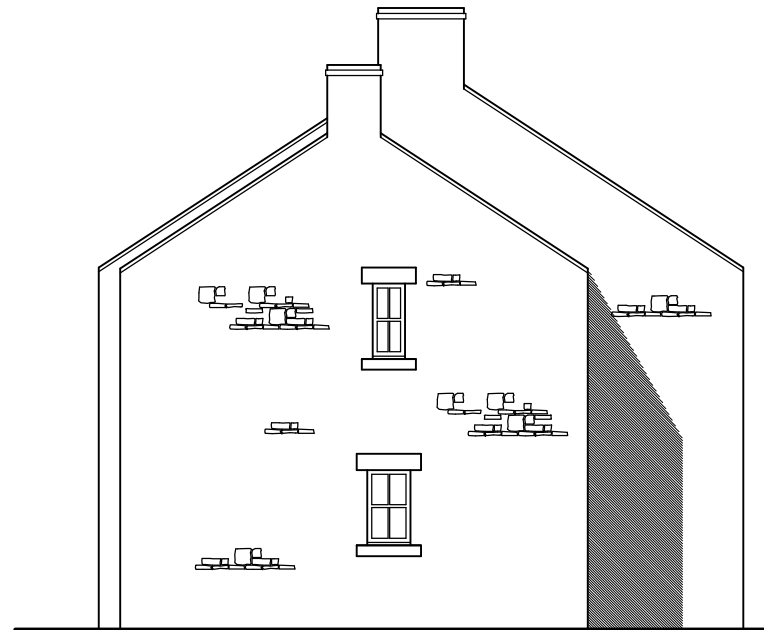

EAST ELEVATION

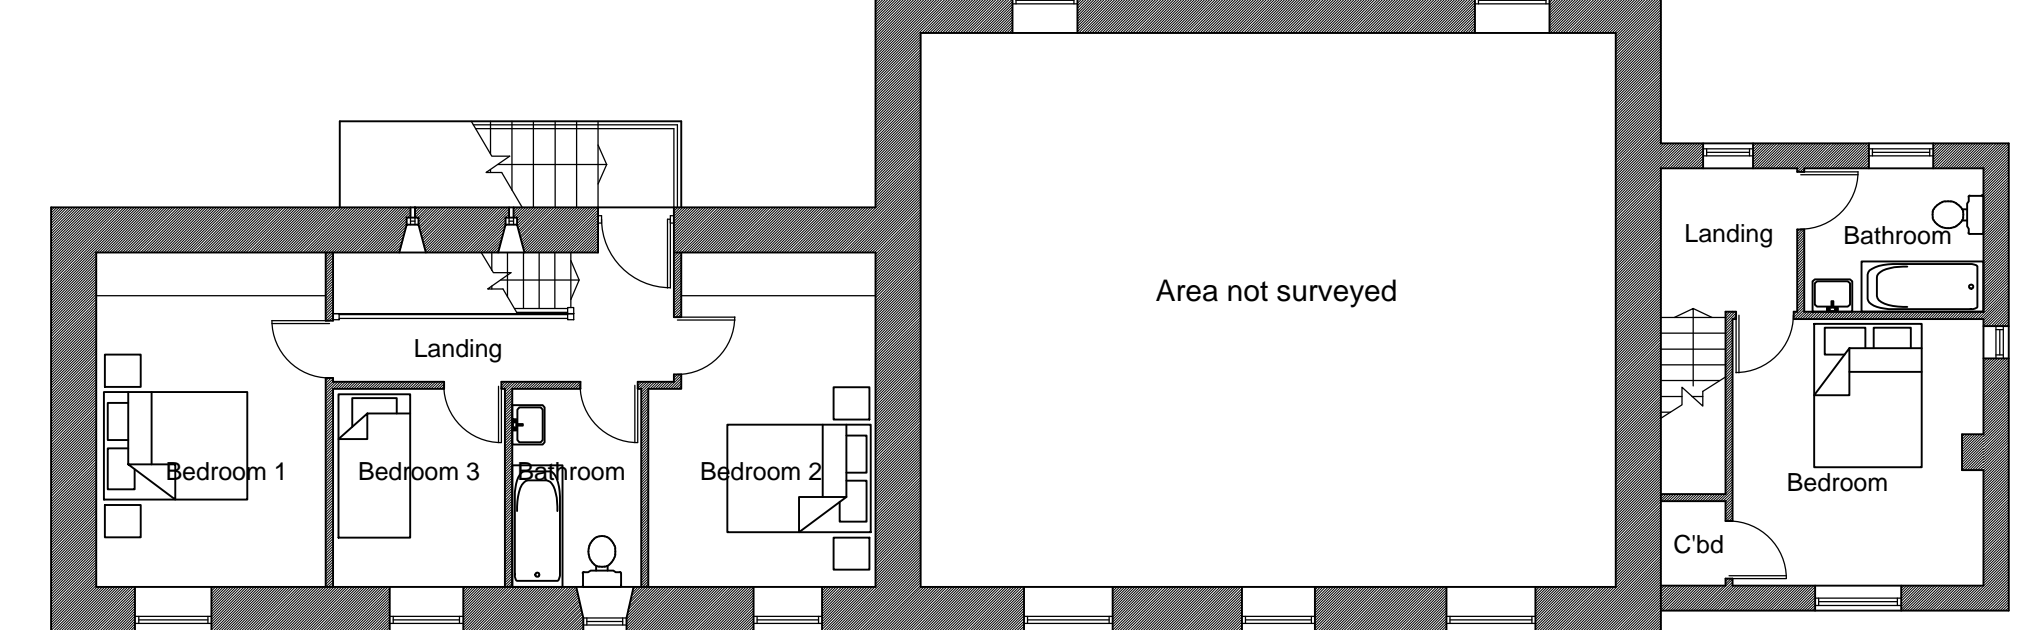


FIRST FLOOR PLAN

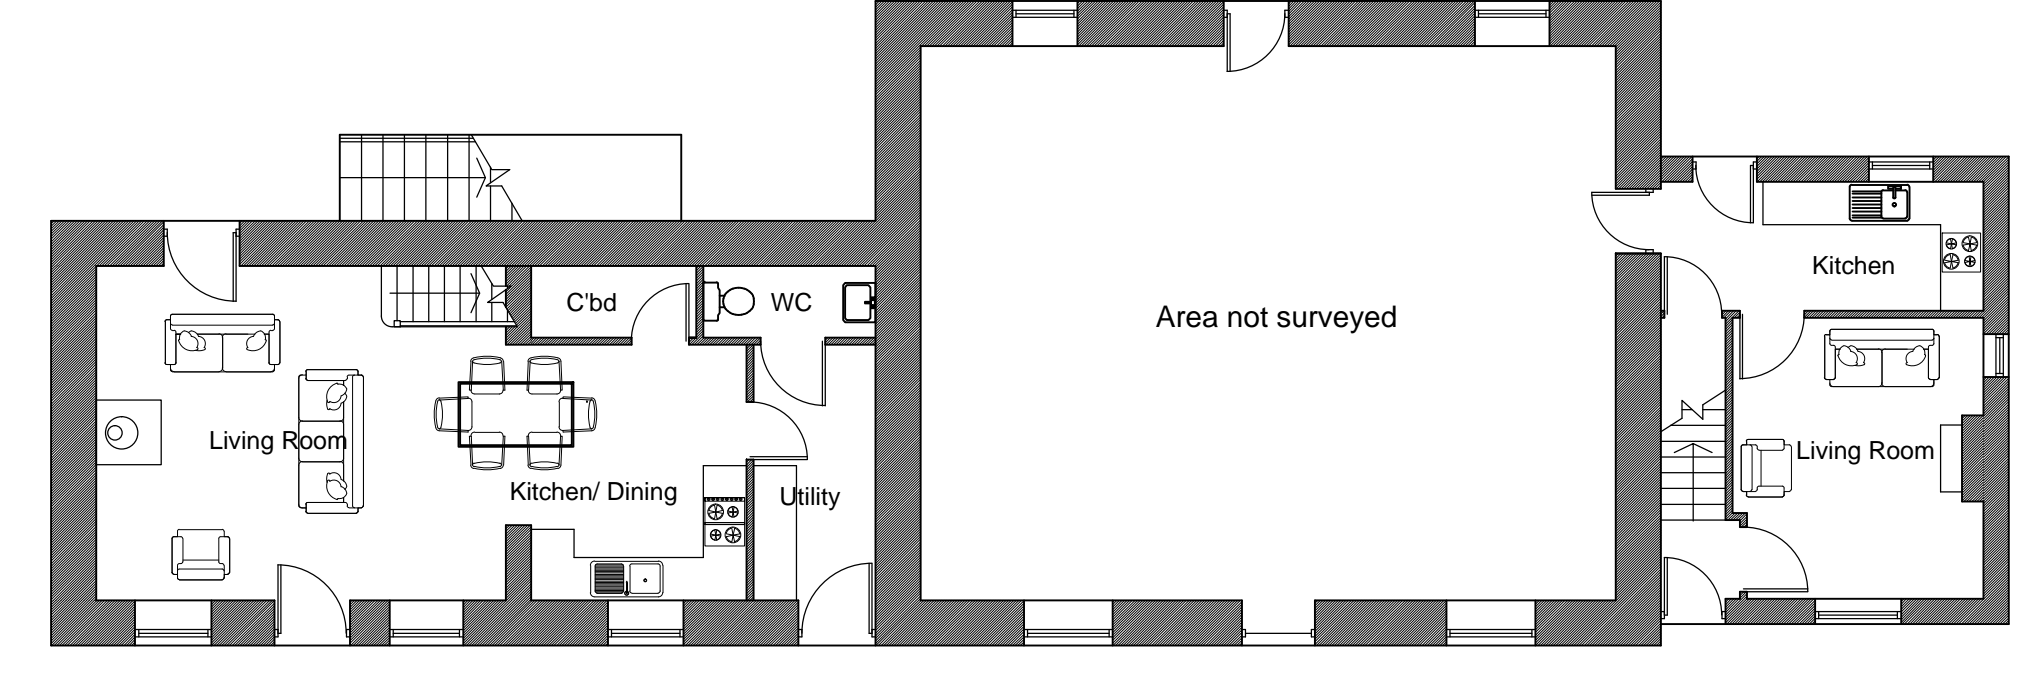

GROUND FLOOR PLAN

PROPOSED DETAILS 1:100

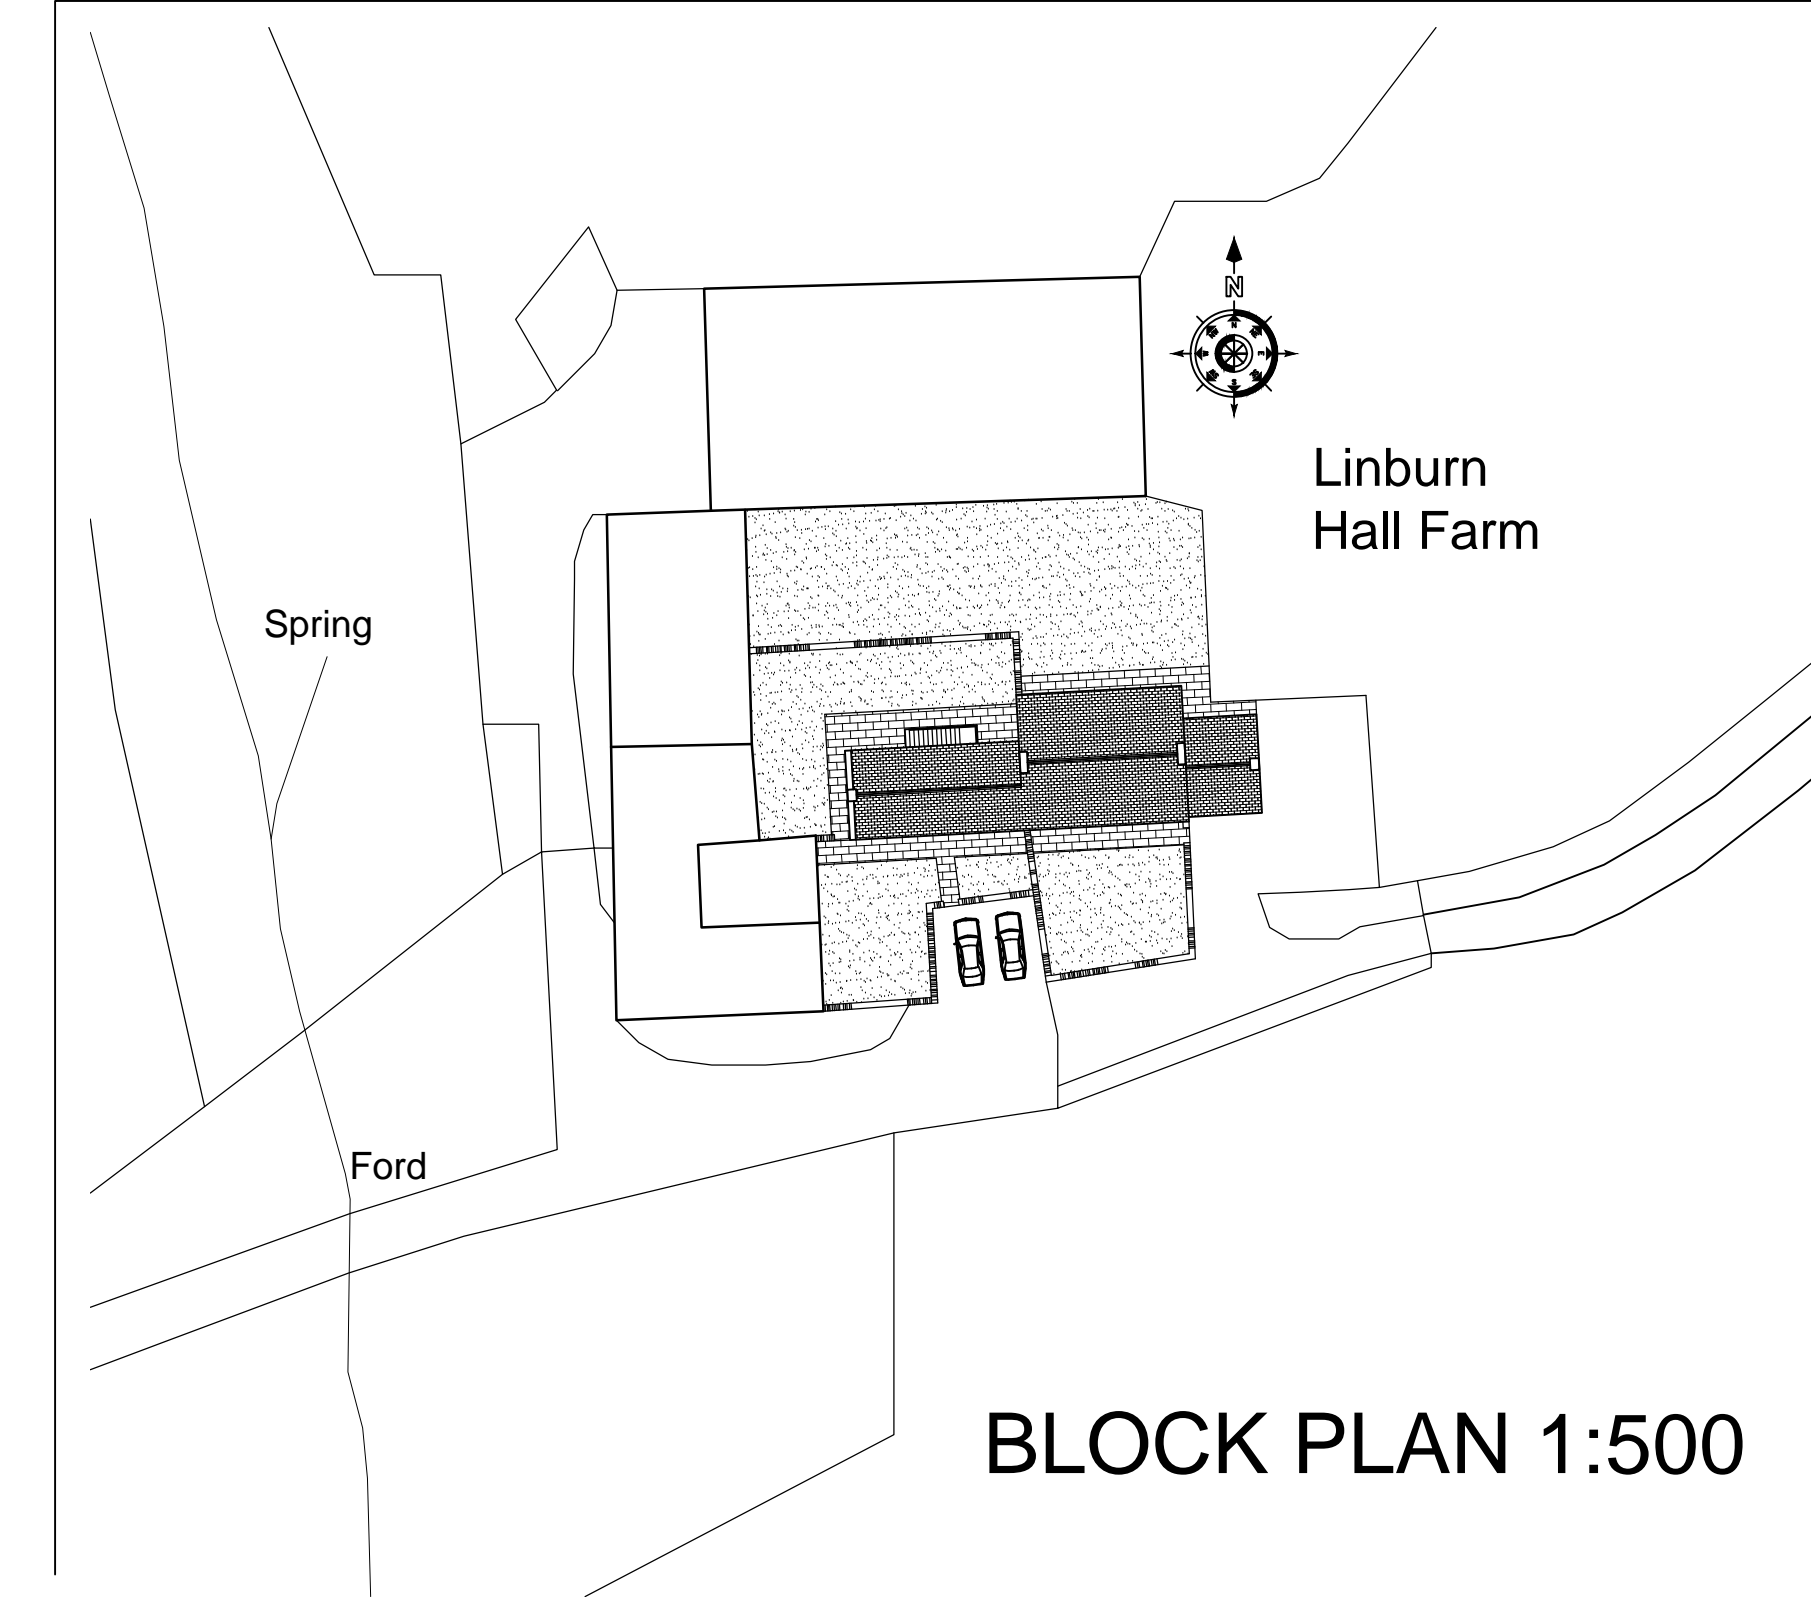

BLOCK PLAN 1:500

Rev A - 13.9.21 - Revised to clients comments
Rev B - 28.9.21 - Windows revised to farmhouse and annex.

Colling Morris™
Architectural Services

1 Greenbank
Eggleston
Barnard Castle
Co Durham
DL12 0BQ

@: info@collingmorris.co.uk
wr: collingmorris.co.uk
t: 01833 650250
m: 07443 479043

Project:
Linburn Hall Farm
Hamsterley
Bishop Auckland
Co. Durham
Client:
Mr and Mrs Walton

Drawing:
Planning Details

Existing, Proposed and Block Plan

Scale: 1:100, 1:500 @ A1	Date: Sept 2021	Drawn: CM
Proj. No.: CM415	Dwg. No.: 01	Rev No.: B