

Revisions

17 Heywood Close
Cramlington
Northumberland
NE23 5AW
t: 01670 361364
m: 07900 080864
info@agdesign.com
www.agdesign.com

Project

Proposed Rear Extension
22 South End
Kielder
Northumberland

Title

Floor Plans
As Existing

Date


Sept. 2021

Scale


@ A1
1:50

Dwg No.

210702/004

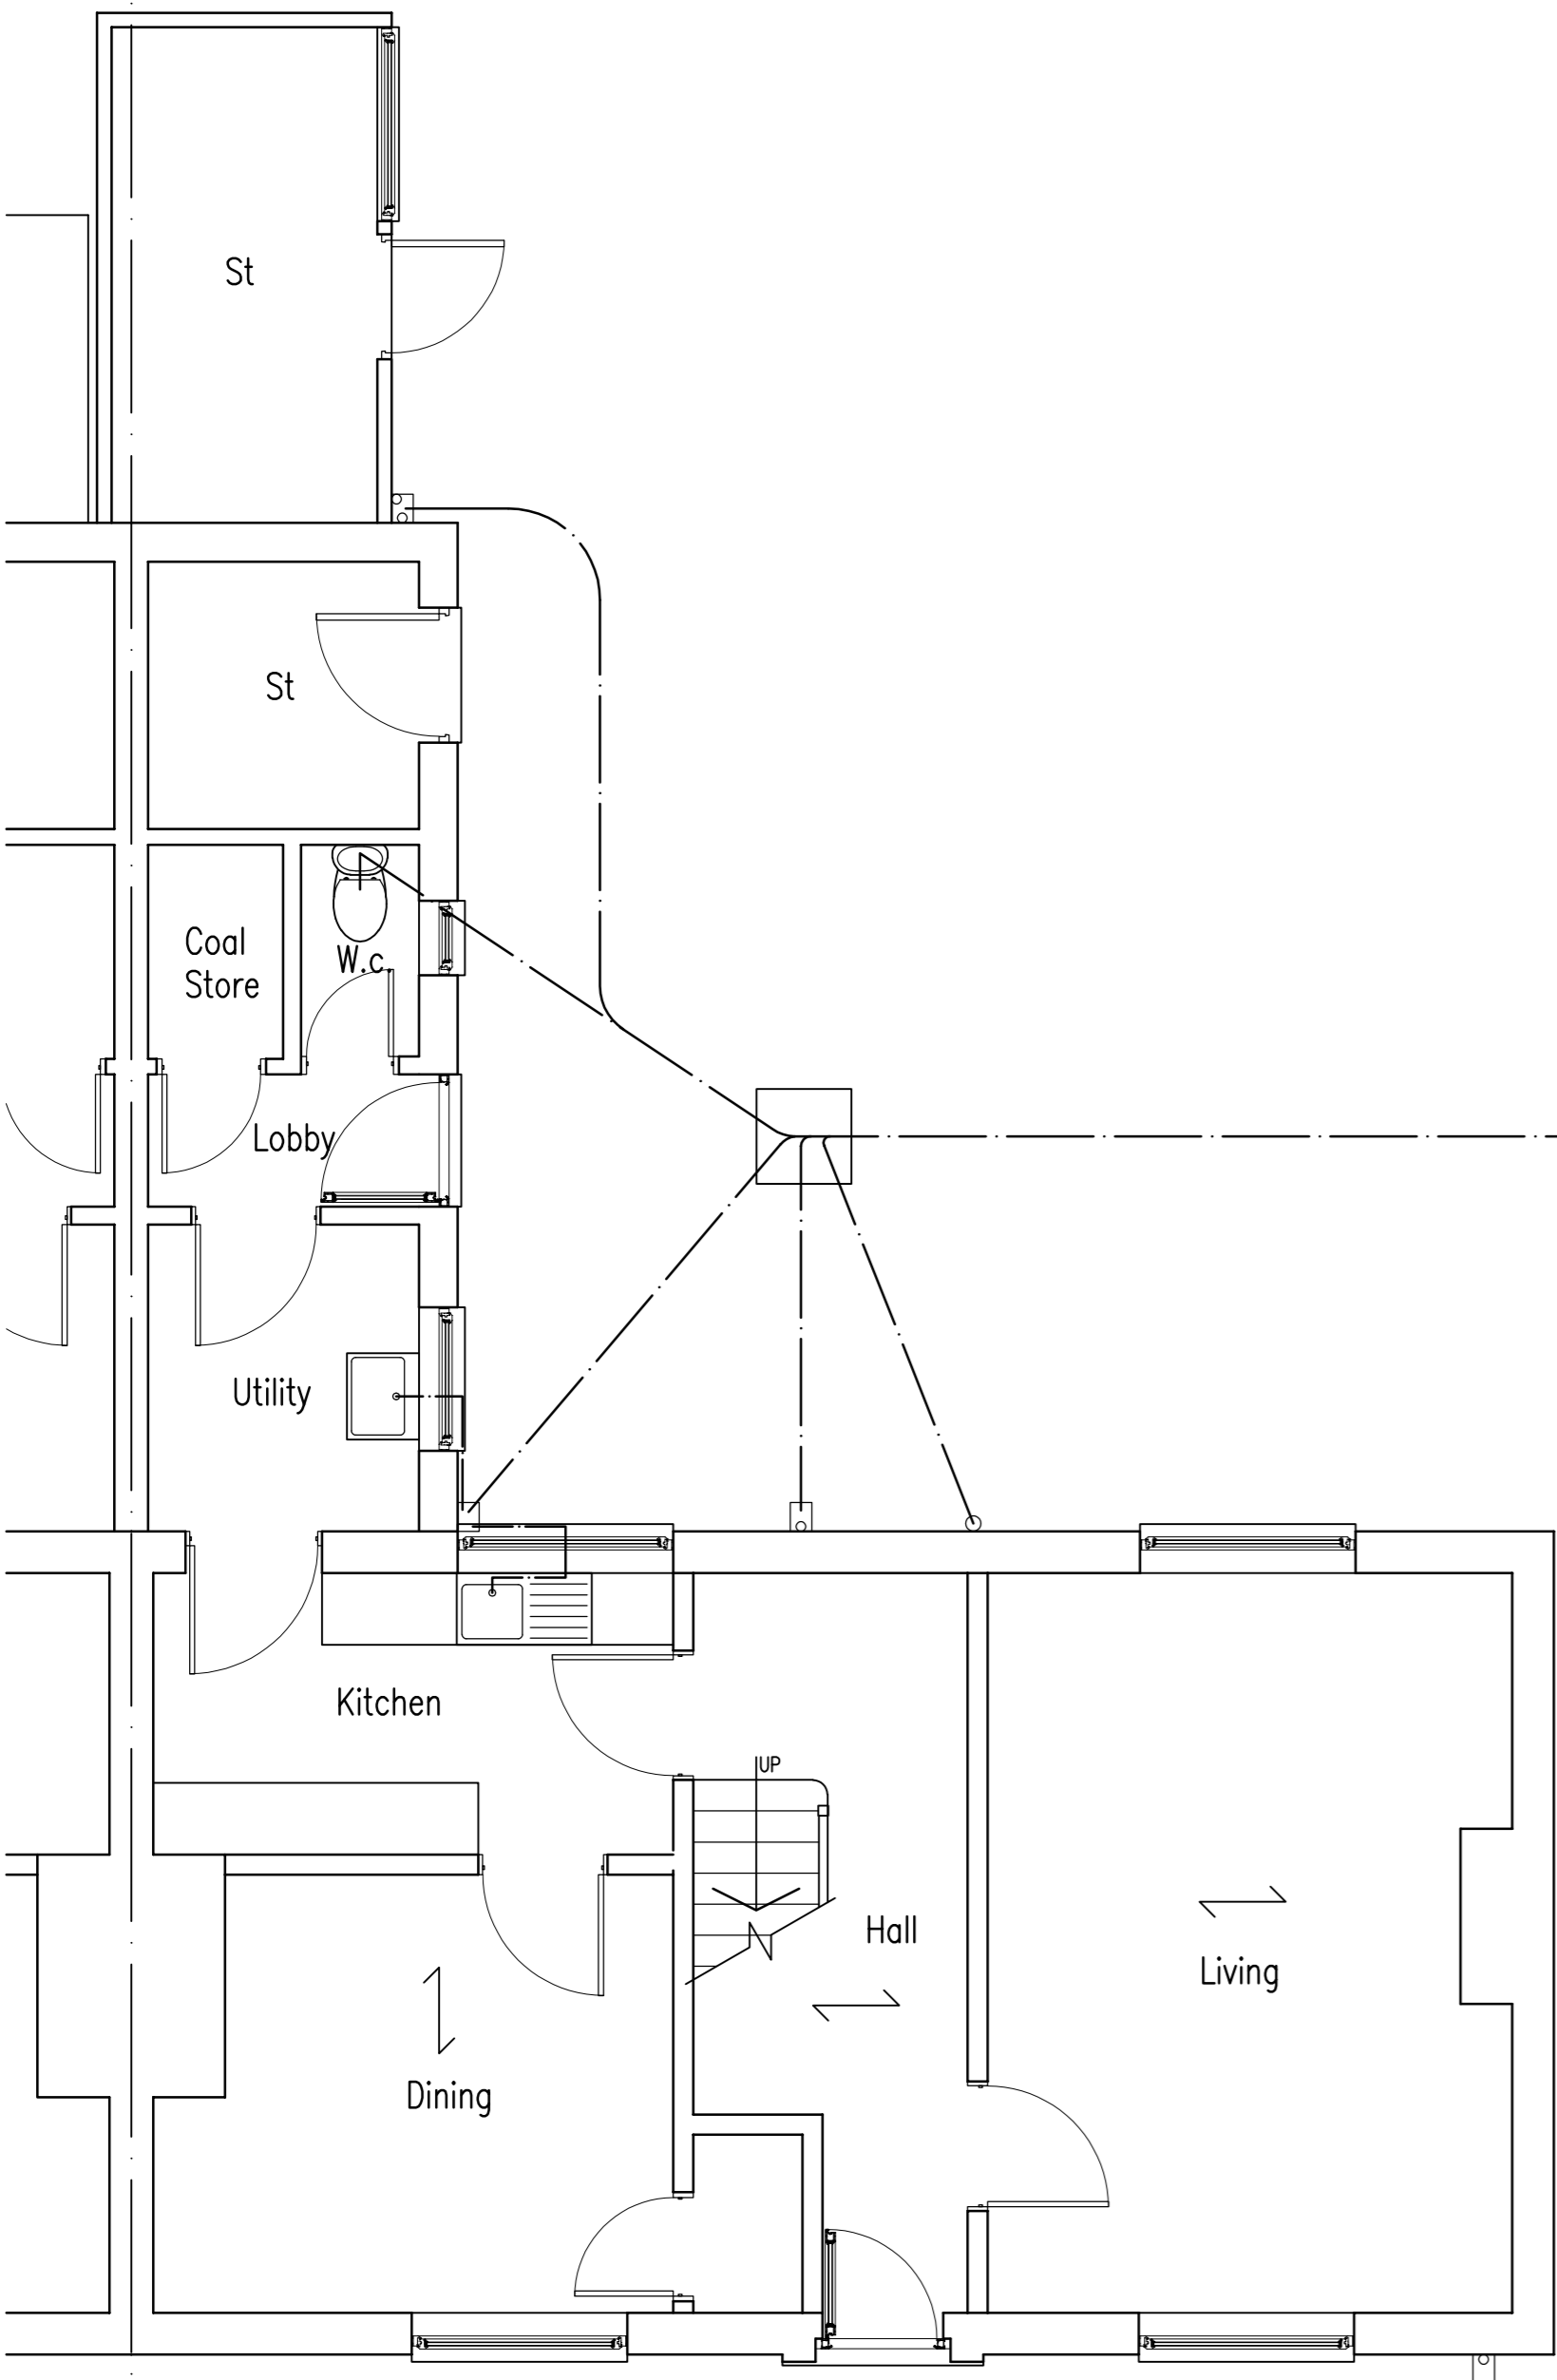

GROUND FLOOR PLAN
(As Existing)

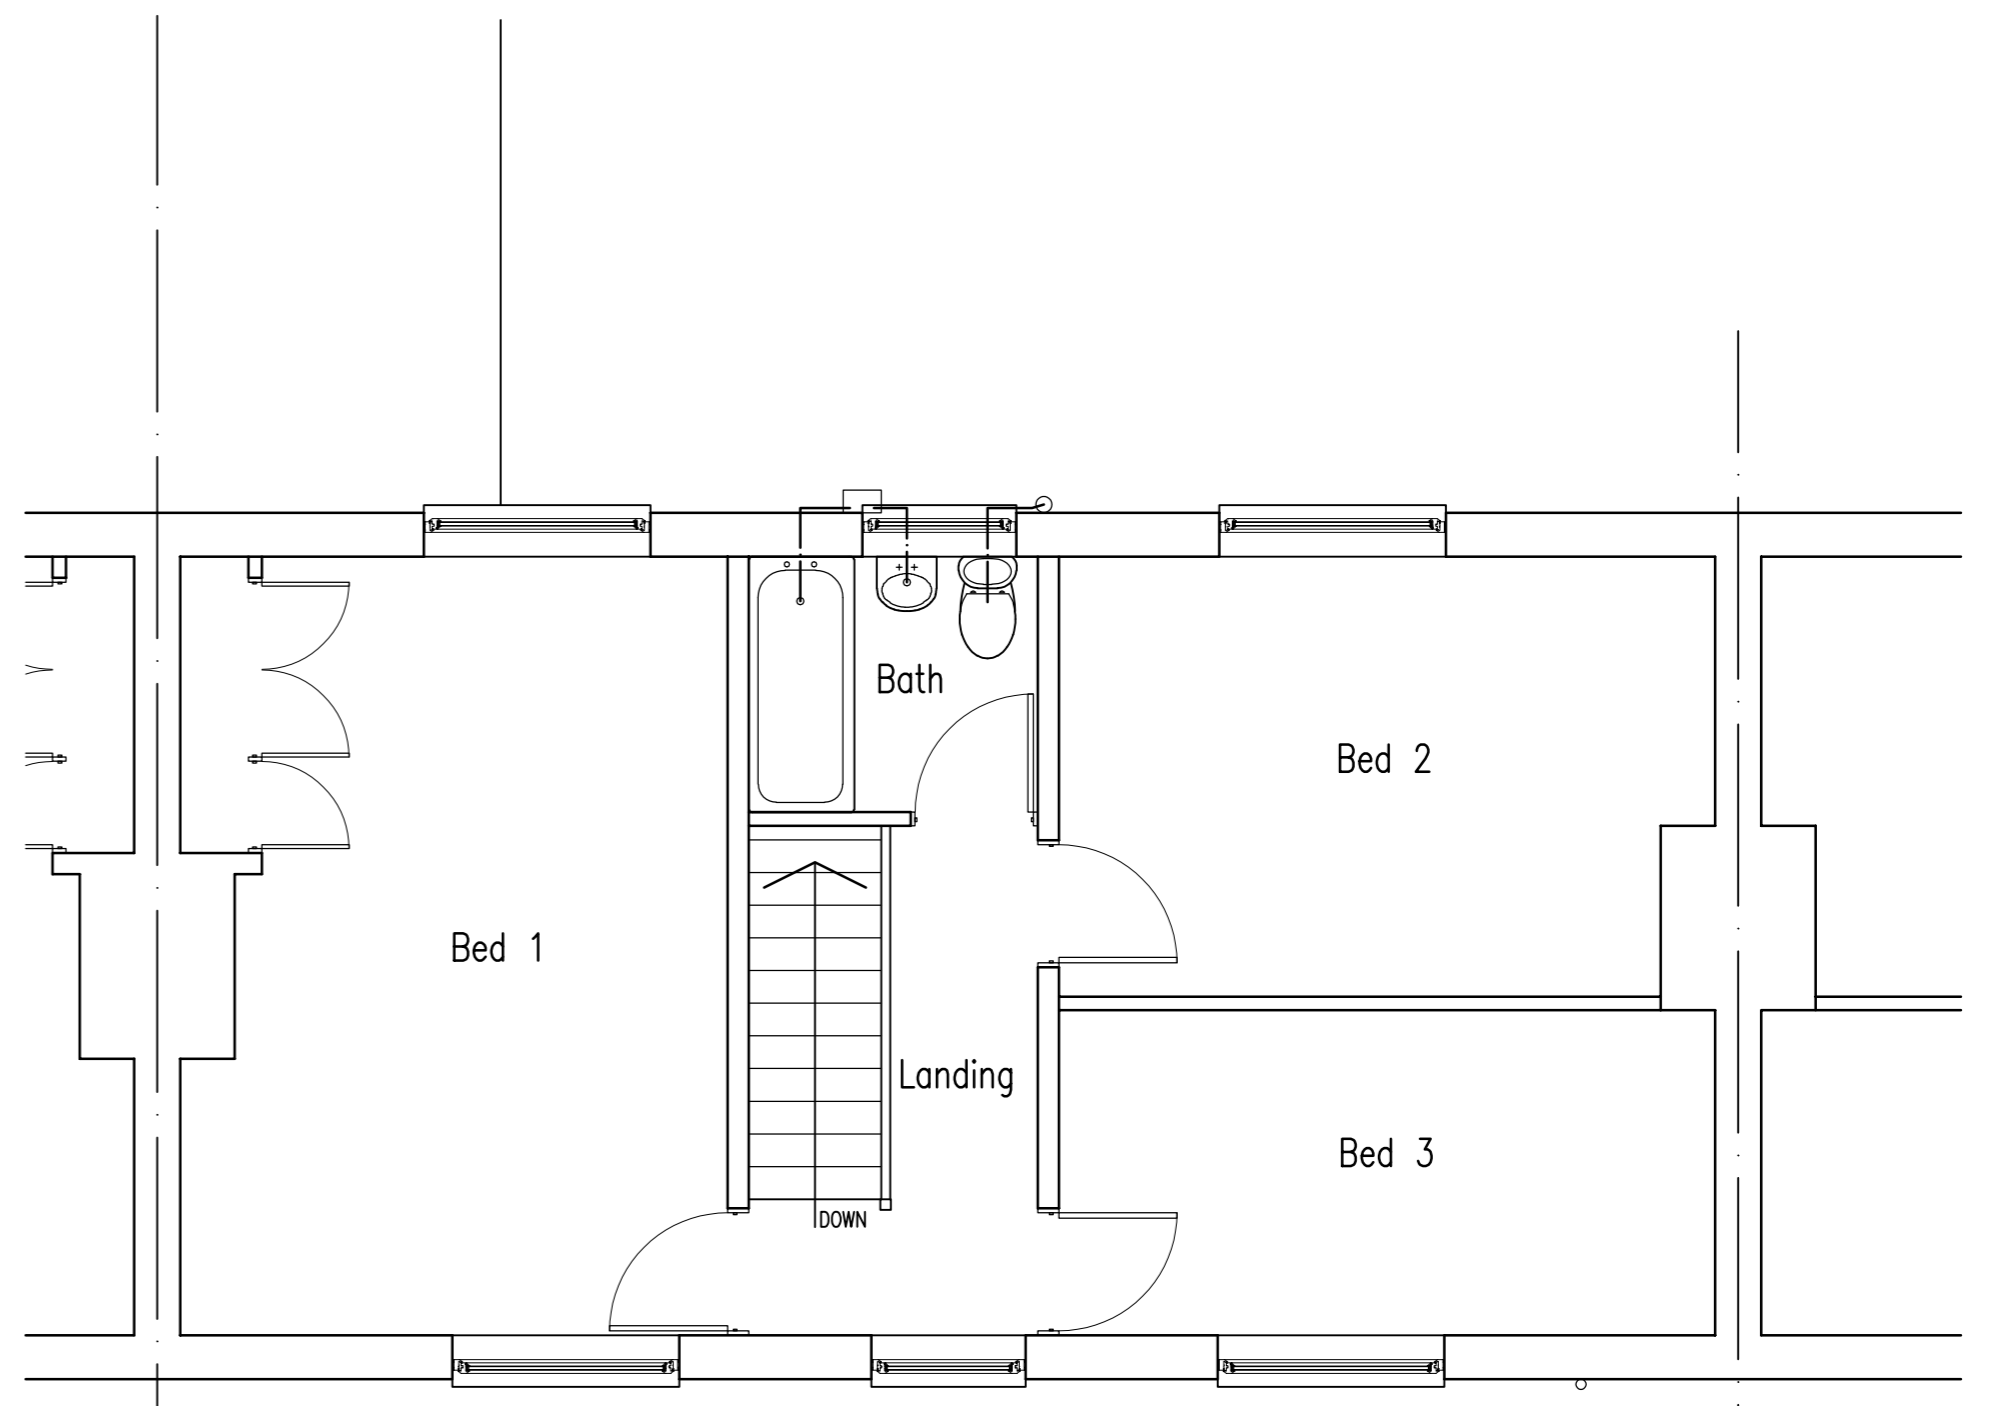

FIRST FLOOR PLAN
(As Existing)