




Design Services Ltd

27 Harwood Close
Cramlington
Northumberland NE23 6AW
t: 01670 361364
m: 07800 685984
e: info@aandgdesign.com
w: www.aandgdesign.com

Mapping contents (c) Crown copyright and database rights 2021 Ordnance Survey 100035207

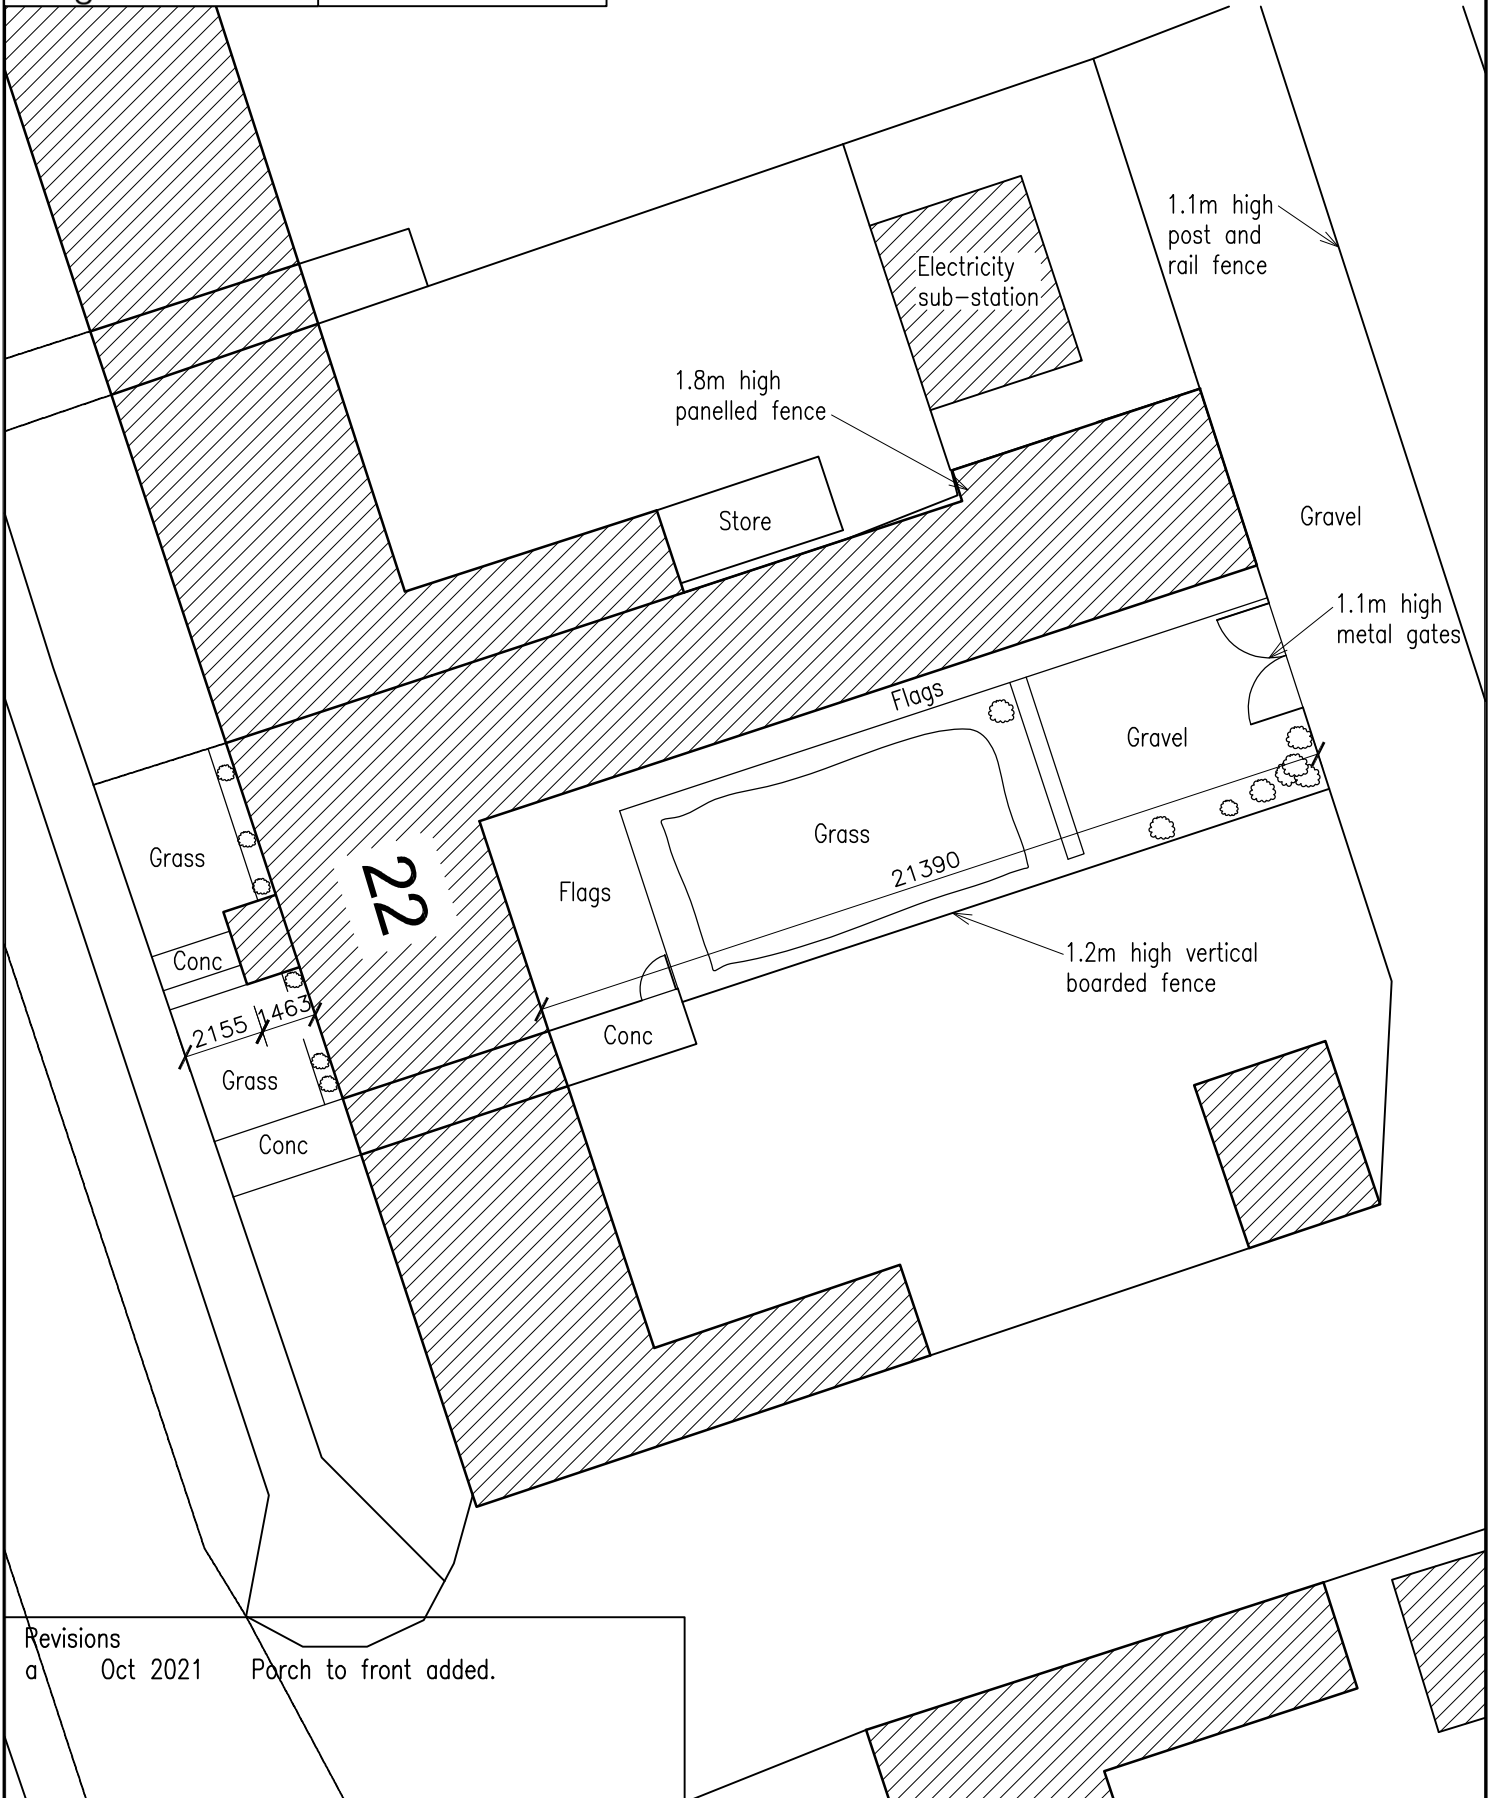

Revisions

a Oct 2021 Porch to front added.

Project
Proposed Rear Extension
22 South End
Kielder

Title
Site Plan
As Proposed

Scales @ A4: 1:200

Dwg No: **210702/P03a**