



To Scale for Town Planning Purposes  
Not for Construction

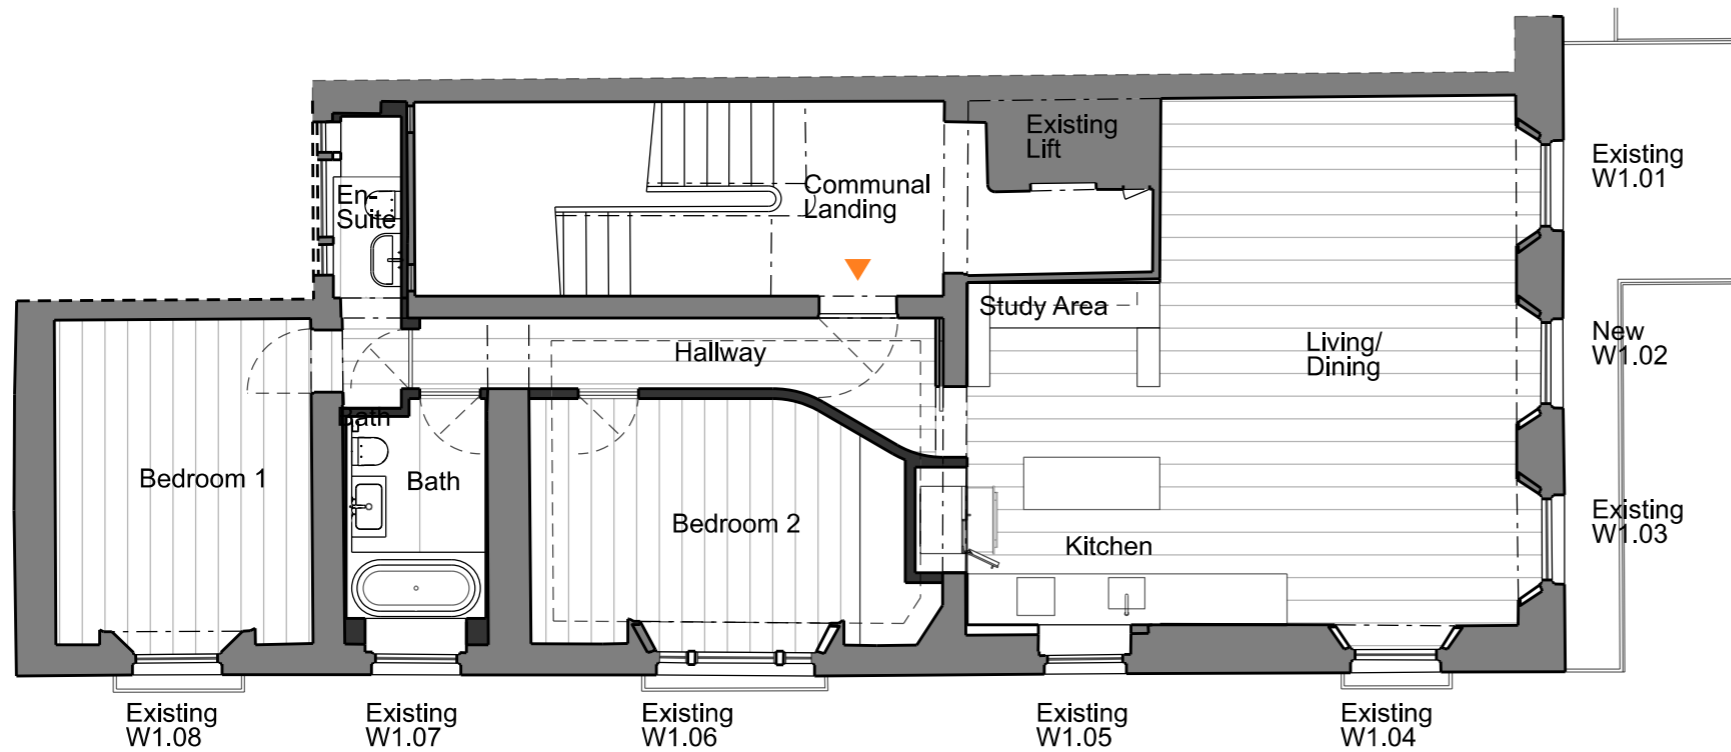

PROPOSED 1ST FLOOR PLAN

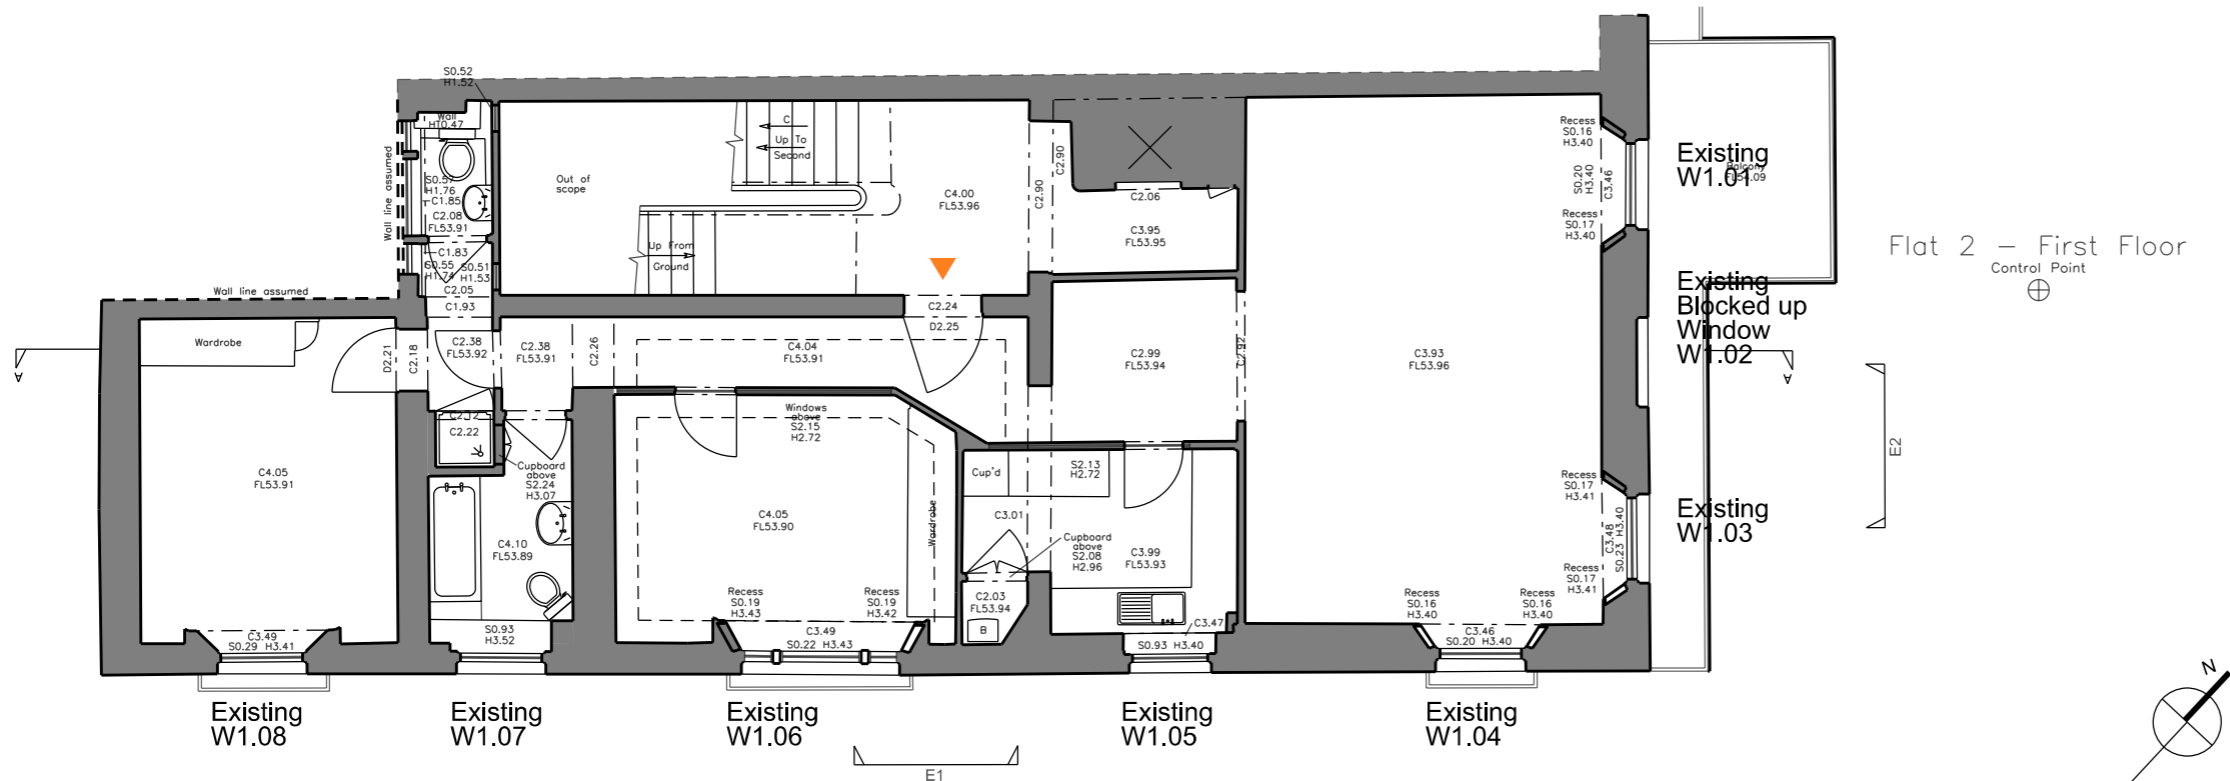

EXISTING 1ST FLOOR PLAN



**FOR PLANNING**

Client

Chris Clark

Project

Flat 2, 218 Sussex Gardens  
London  
W2 3UD

Title

Proposed and  
Existing  
1st Floor Plans

Drawn By

Checked By

Scale

Date

1:100 @ A3

Aug 21

Drawing No

1165/P/100/001

Revision

GROVES NATCHEVA ARCHITECTS

T: +44 (0)20 7937 7772

E: info@grovesnatcheva.com

W: www.grovesnatcheva.com

6 Kensington Court Mews London UK W8 5DR