



 

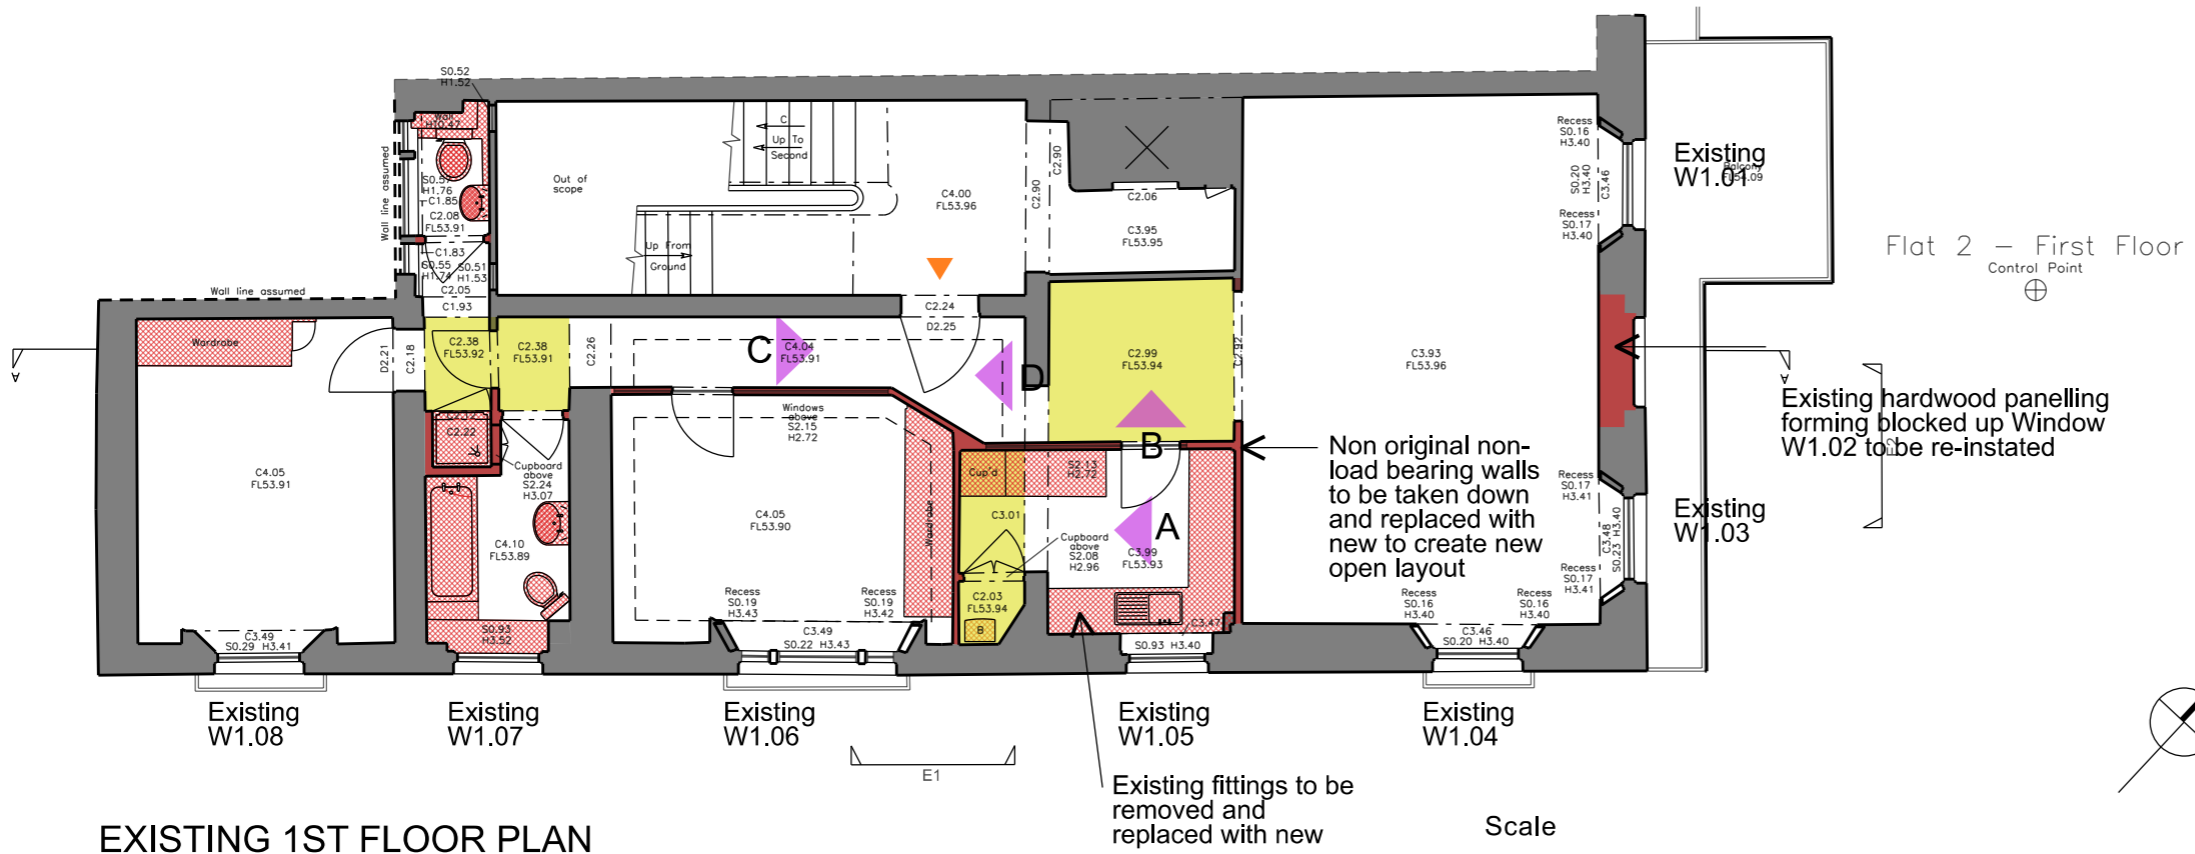


PROPOSED 1ST FLOOR PLAN

-  New cornice to match existing
-  Layout of Original front room
-  Non-historic dropped ceiling to be removed and original historic ceiling height to be re-instated
-  Existing non-historic furniture to be removed
-  Original box sash window opening to be re-instated
-  Photographs showing internal view positions as shown on Drawing 1165/P/100/007



EXISTING 1ST FLOOR PLAN



FOR PLANNING

Client

Chris Clark

Project

Flat 2, 218 Sussex Gardens
London
W2 3UD

Title

Proposed and
Existing Floor Plans
showing scope of removal

Drawn By

Checked By

Scale

Date

1:100 @ A3 Aug 21

Drawing No

1165/P/100/006

Revision

GROVES NATCHEVA ARCHITECTS

T: +44 (0)20 7937 7772

E: info@grovesnatcheva.com

W: www.grovesnatcheva.com

6 Kensington Court Mews London UK W8 5DR