

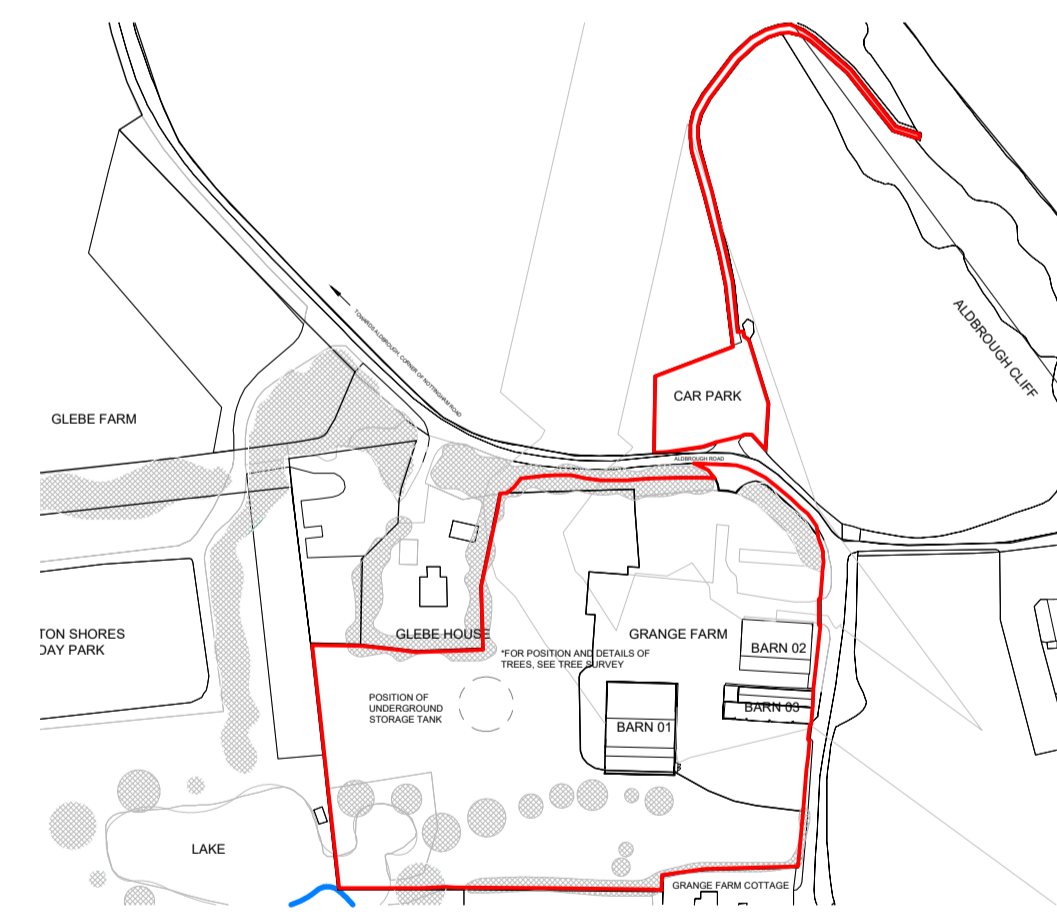
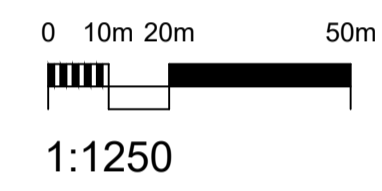



Site Plan As Existing

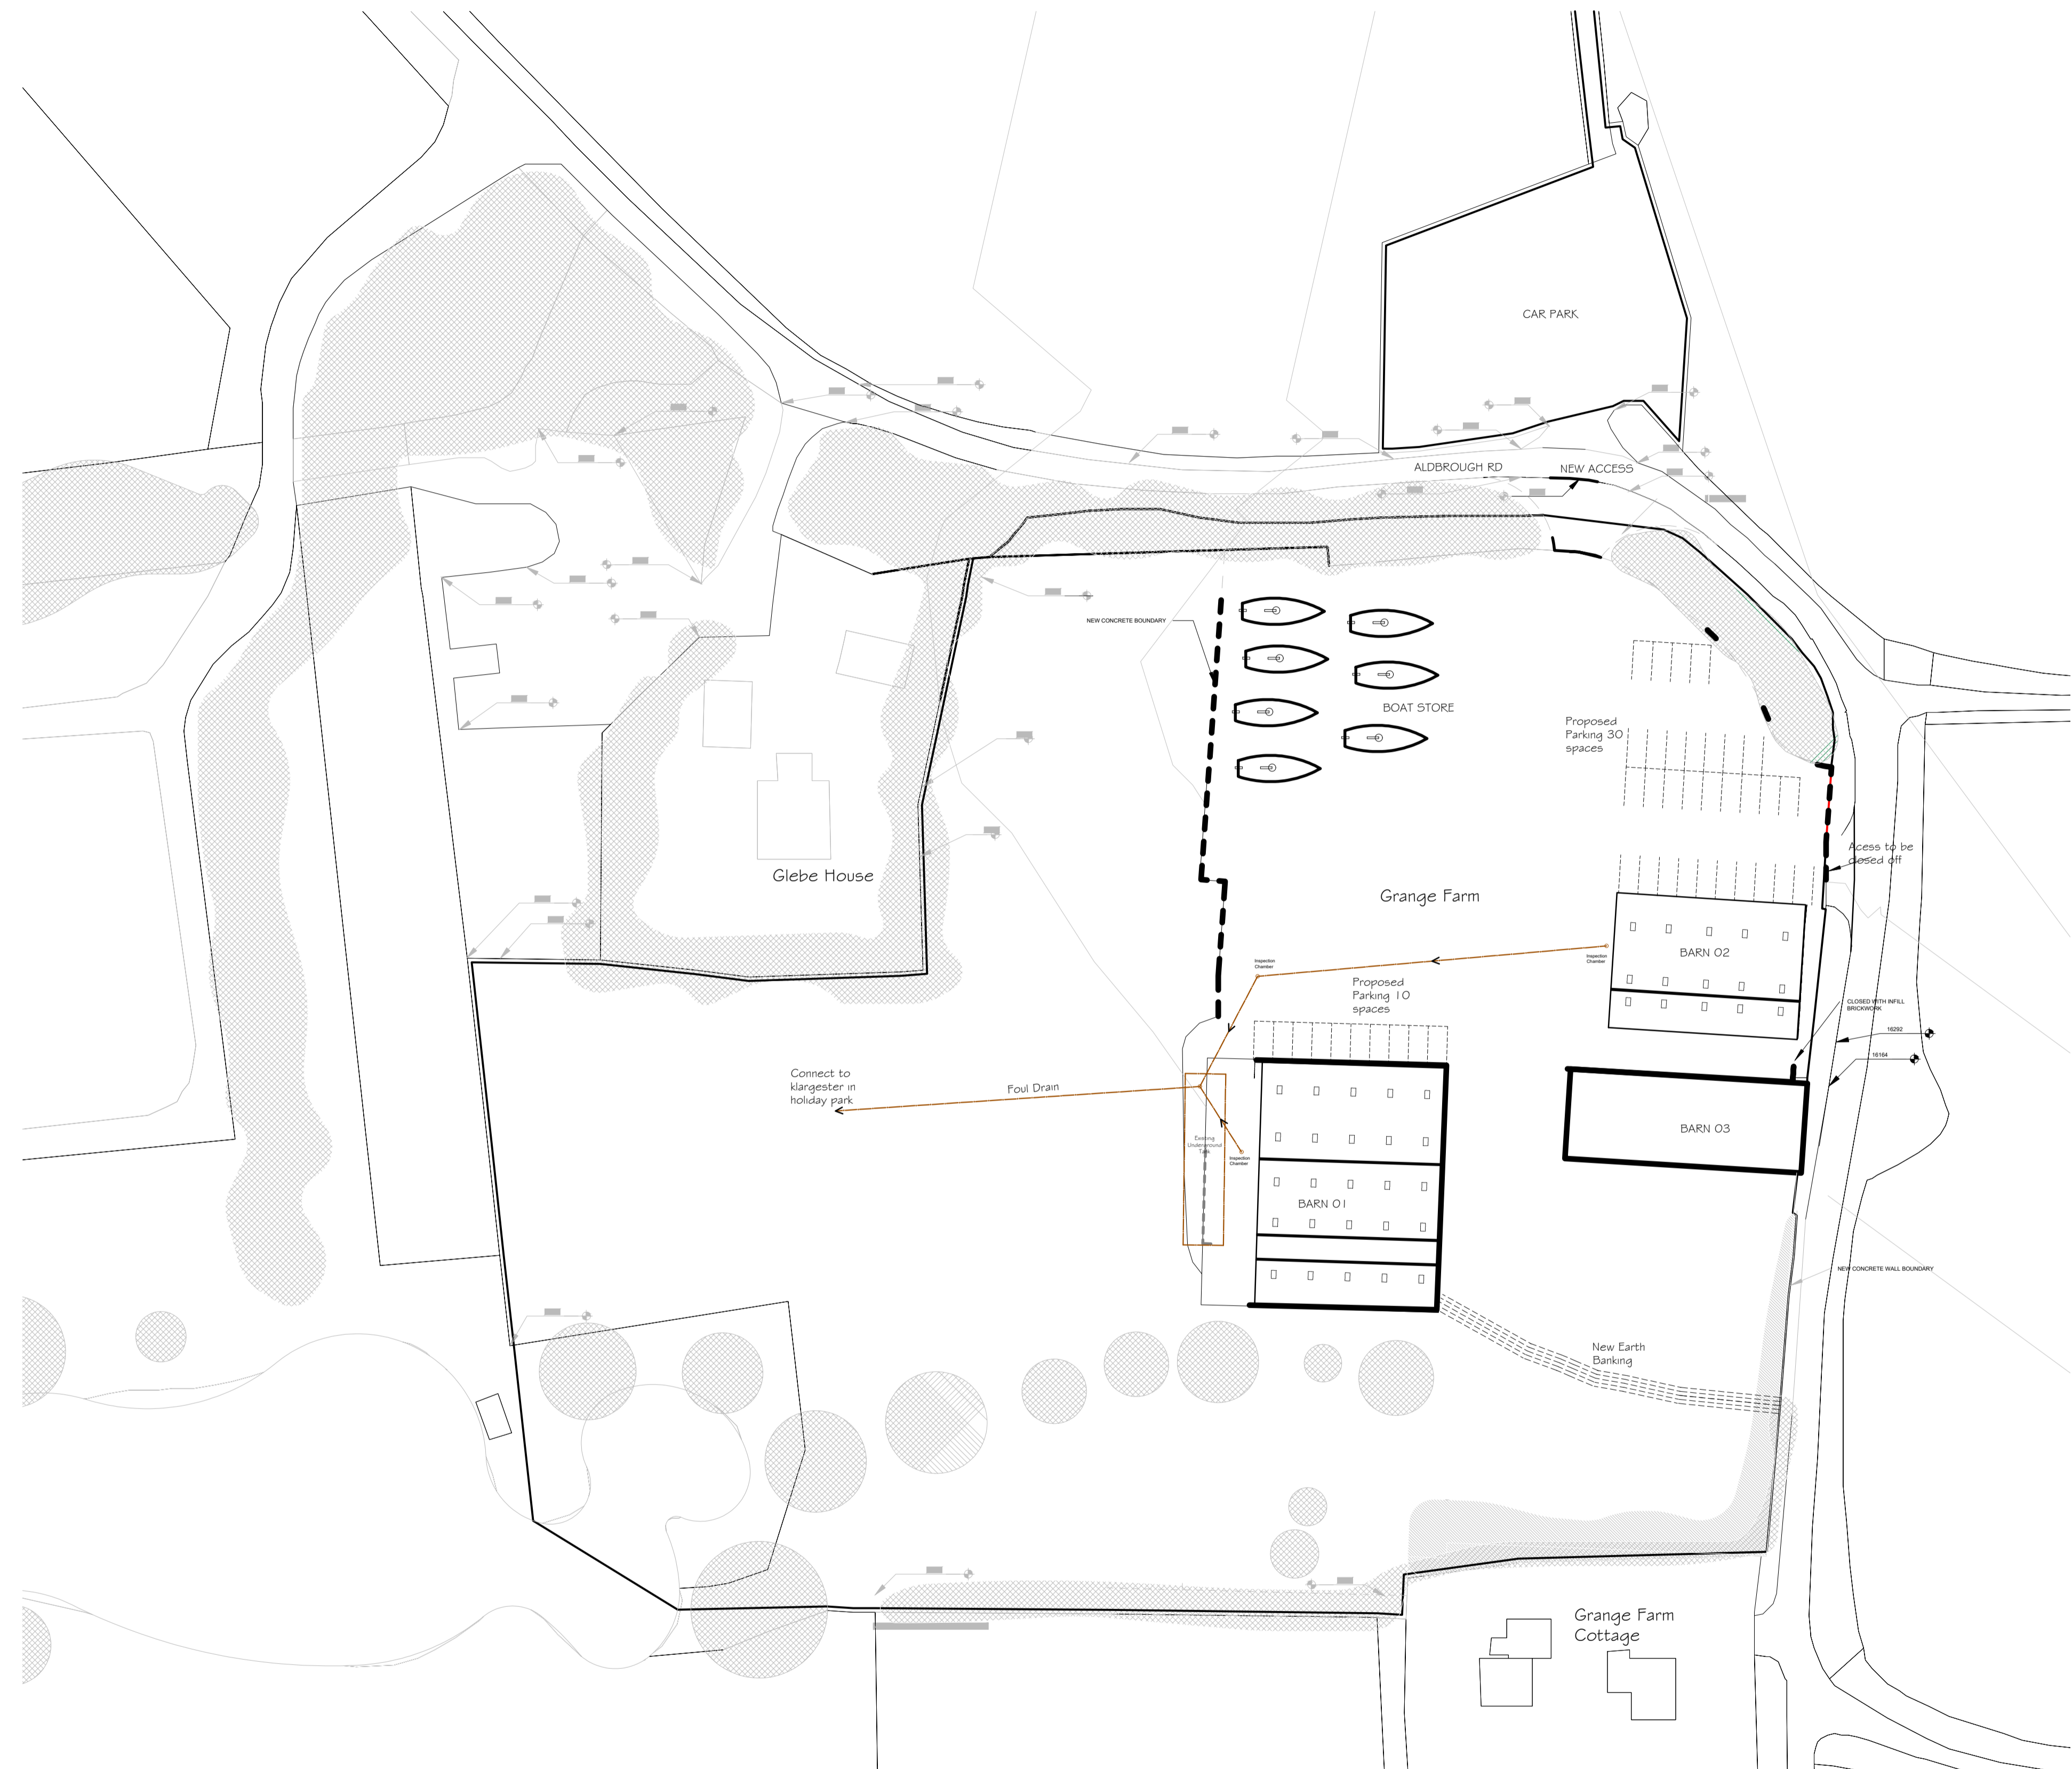

Location 'Red Line'
Plan As Existing

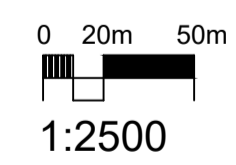

Site Plan As Proposed

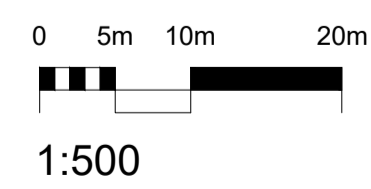

DATE	NOTES	BY	REV
22.09.21	First Draft For Client Approval	CL	A
05.10.21	Validation Amendments	CL	B



Phone: 01482 441948 Email: info@cka.design www.ckarchitecturalhull.co.uk

PROJECT TITLE Diving Complex, Club House, Boat Store and Cafe	CLIENT Caley Partners, Glebe Farm, East Newton, Aldbrough
DRAWING STAGE Planning	SCALE Various @ A1
SHEET TITLE Site and Location Plans	PROJECT NUMBER HU11-2671
CHK WS	DRAWN BY C.Lawson
REV B	SHT 001