


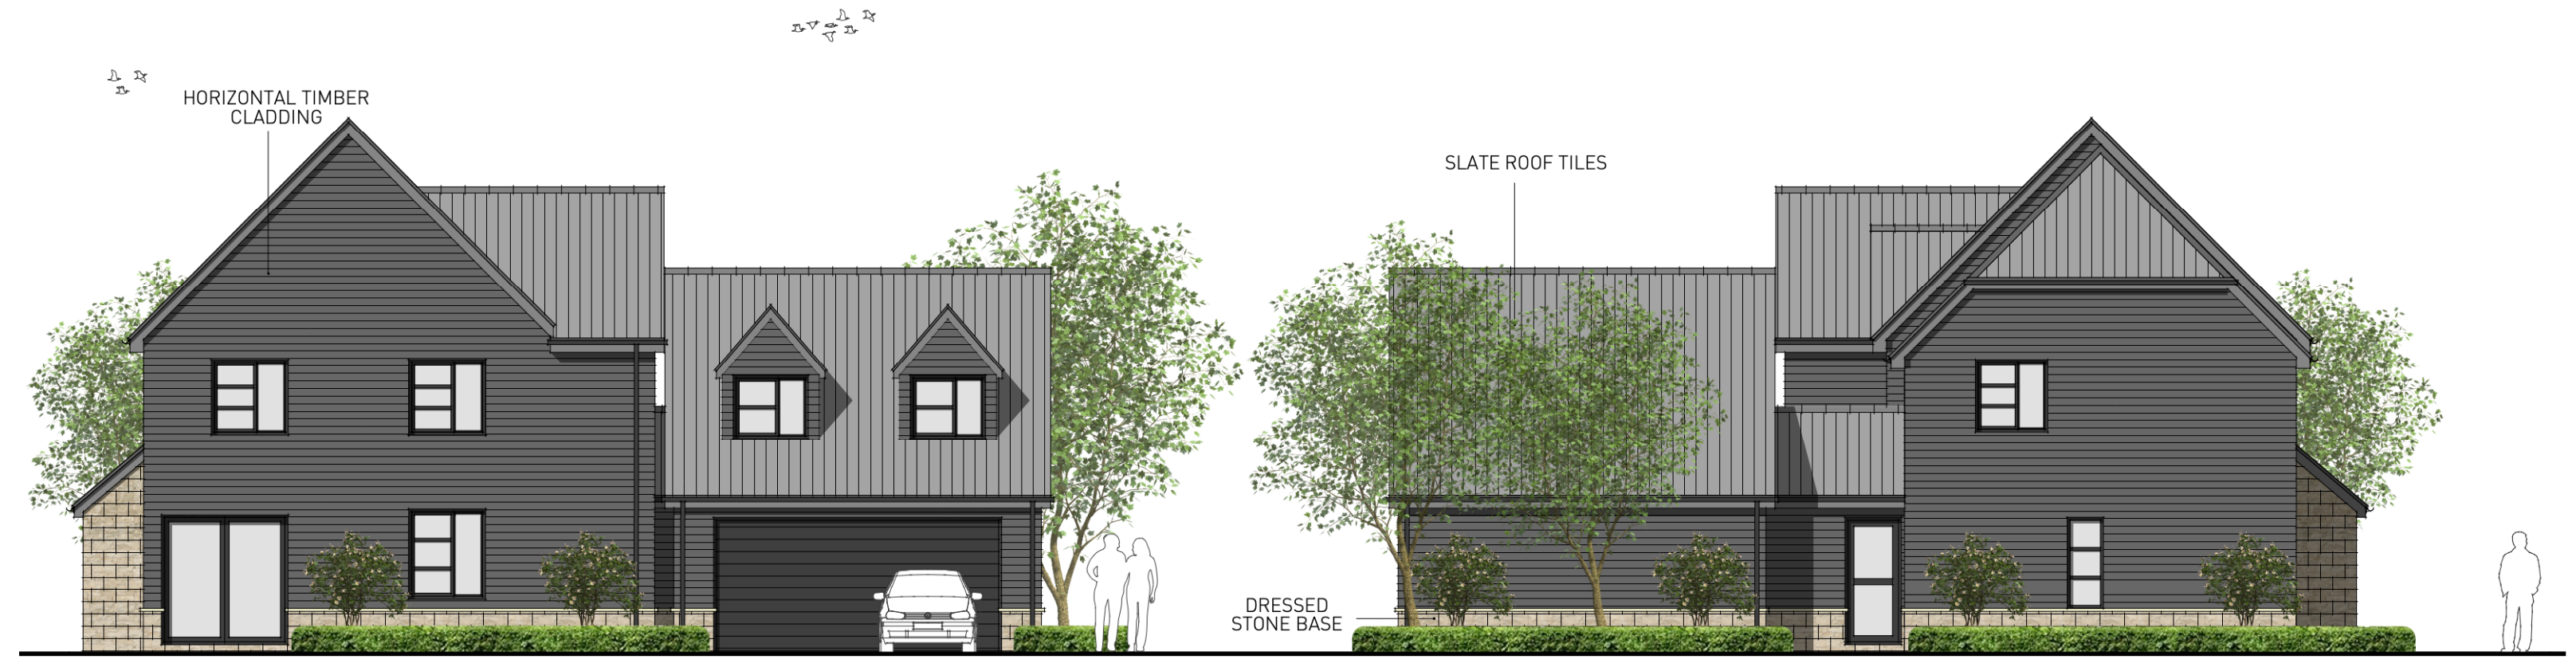

NORTH WEST ELEVATION

SOUTH EAST ELEVATION



SOUTH WEST ELEVATION

NORTH EAST ELEVATION

Notes:
 *Do not scale from this drawing
 *All dims to be checked on site

Revision Notes:

Drawing Title: PROPOSED ELEVATIONS	
Address: FOURWAYS, UPTON ST. LEONARDS, GL4 8EG	
Client: Mr. P. & Mrs. M. Ryan	Status: Planning
Dwg No: 021-206_08	Scale: 1:100@A2
Revision: A	Team: OW
Date: 03/08/21	
Contact: T: 07969201542 E: olliewatkins321@gmail.com	

