


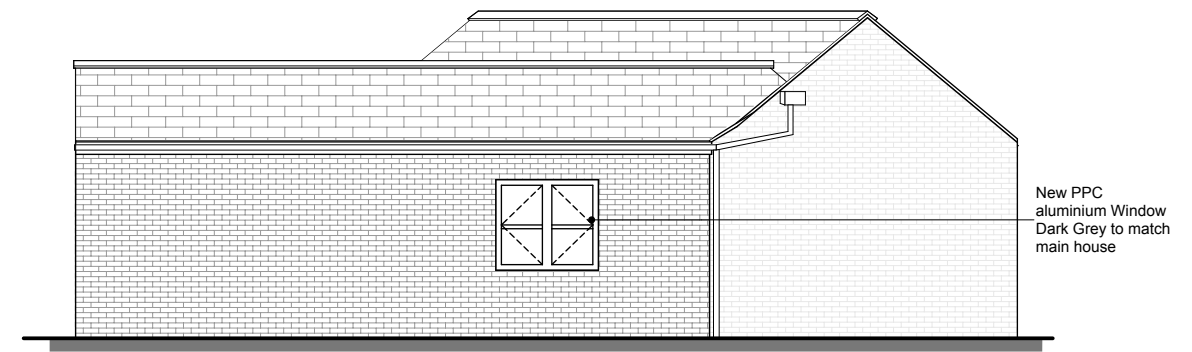


**Proposed Front Elevation (A)**  
1:100




**Proposed Rear Elevation (B)**  
1:100



**Proposed Side Elevation (C)**  
1:100

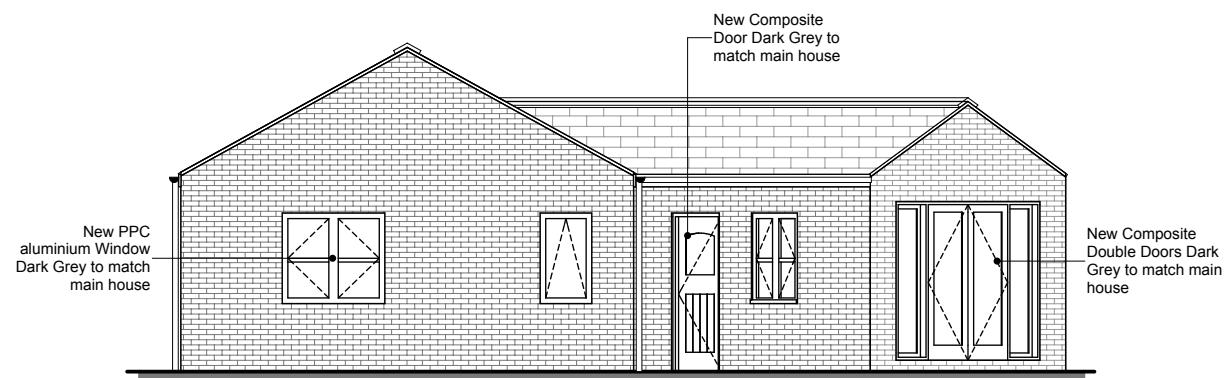

**Proposed Side Elevation (D)**  
1:100

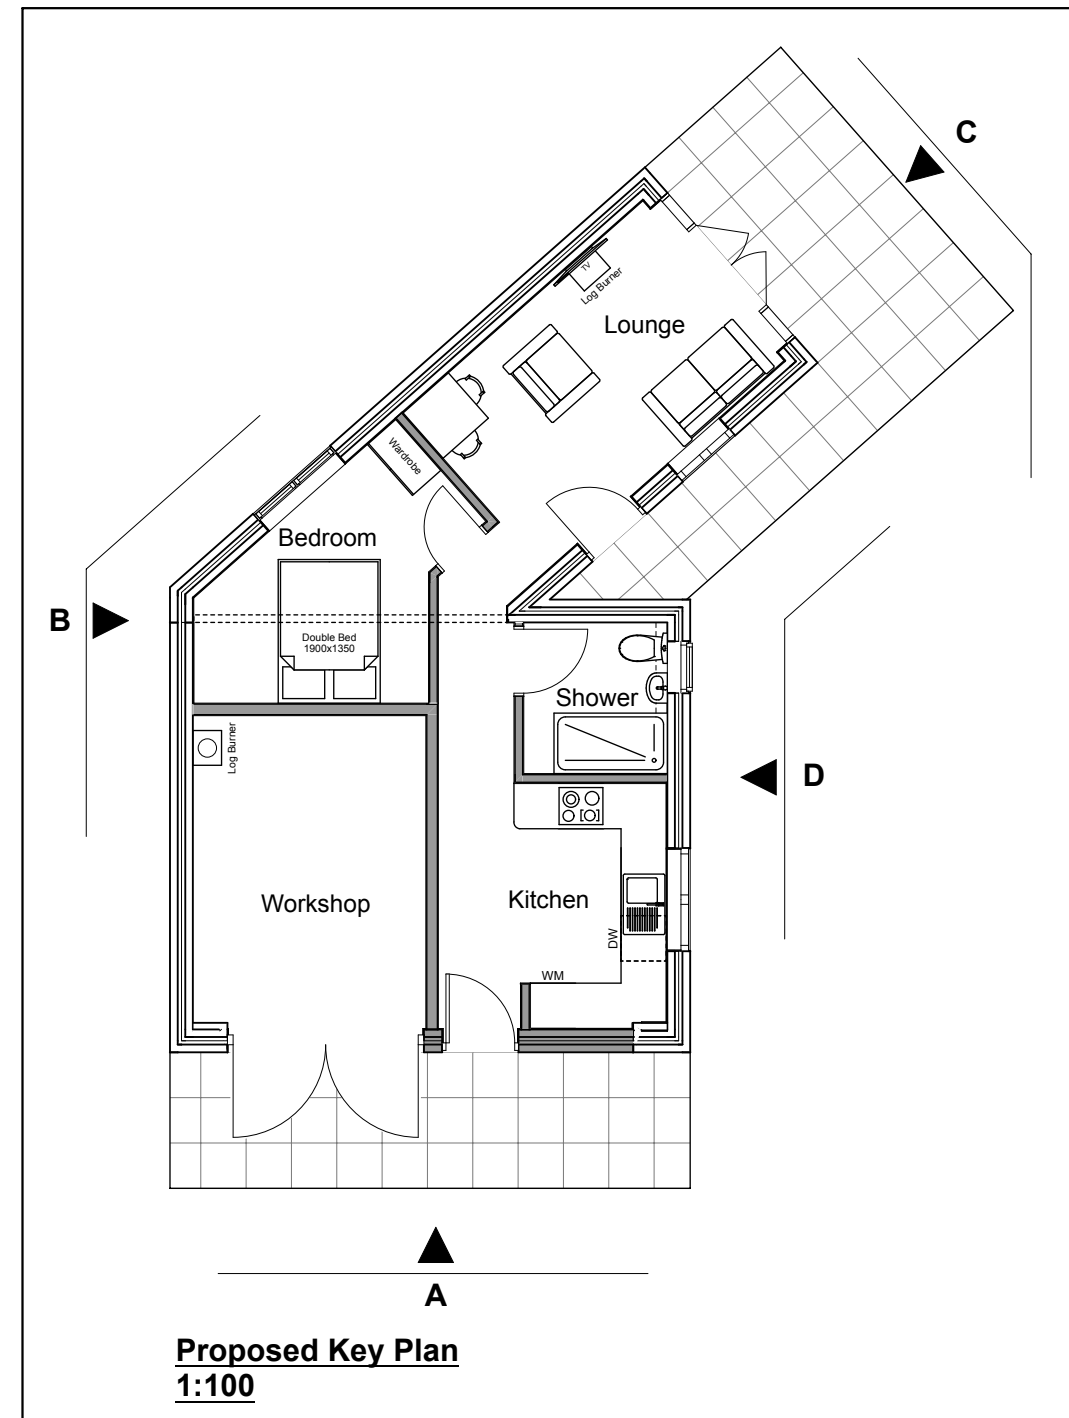

**Proposed Key Plan**  
1:100



**REVISIONS**  
REV. DATE - NOTES

**TITLE**

Proposed Elevations

**SITE DESCRIPTION**

Proposed, Works to Arleboork Garage

**CLIENT**

Claire Giblin

**SCALE** 1:100@A3

**DATE** July 2021

**DRAWING NO.**

Drawing-No-07