




Proposed Front Elevation (A)
1:100

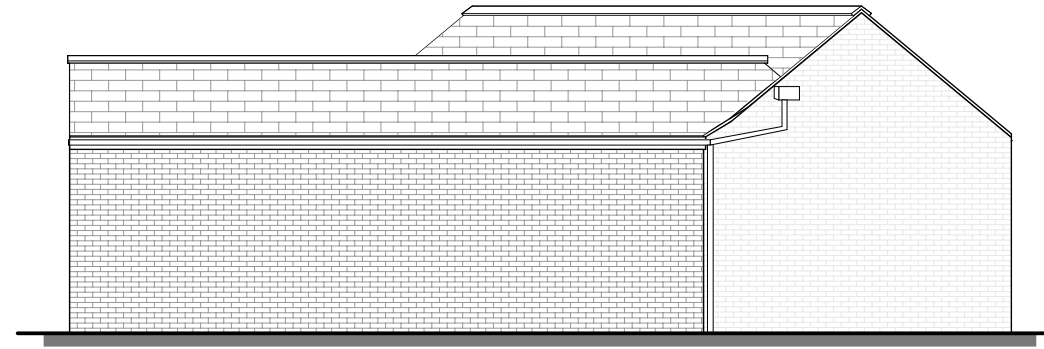


Proposed Rear Elevation (B)
1:100

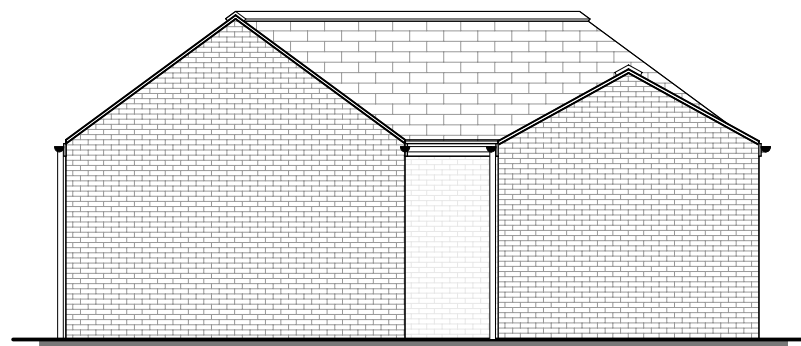

Proposed Side Elevation (C)
1:100

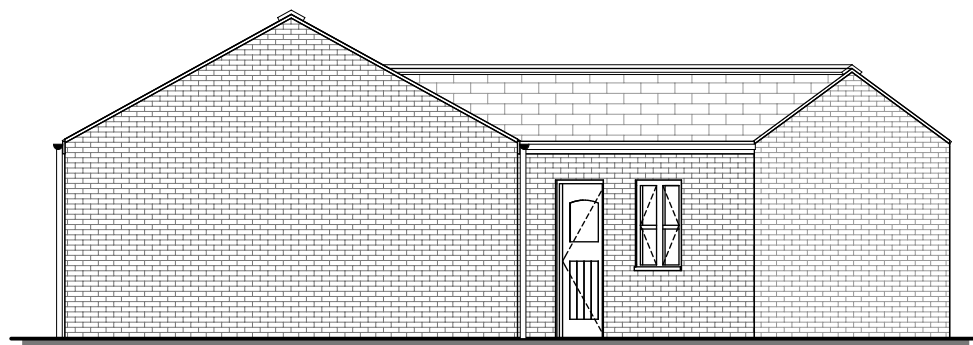

Proposed Side Elevation (D)
1:100

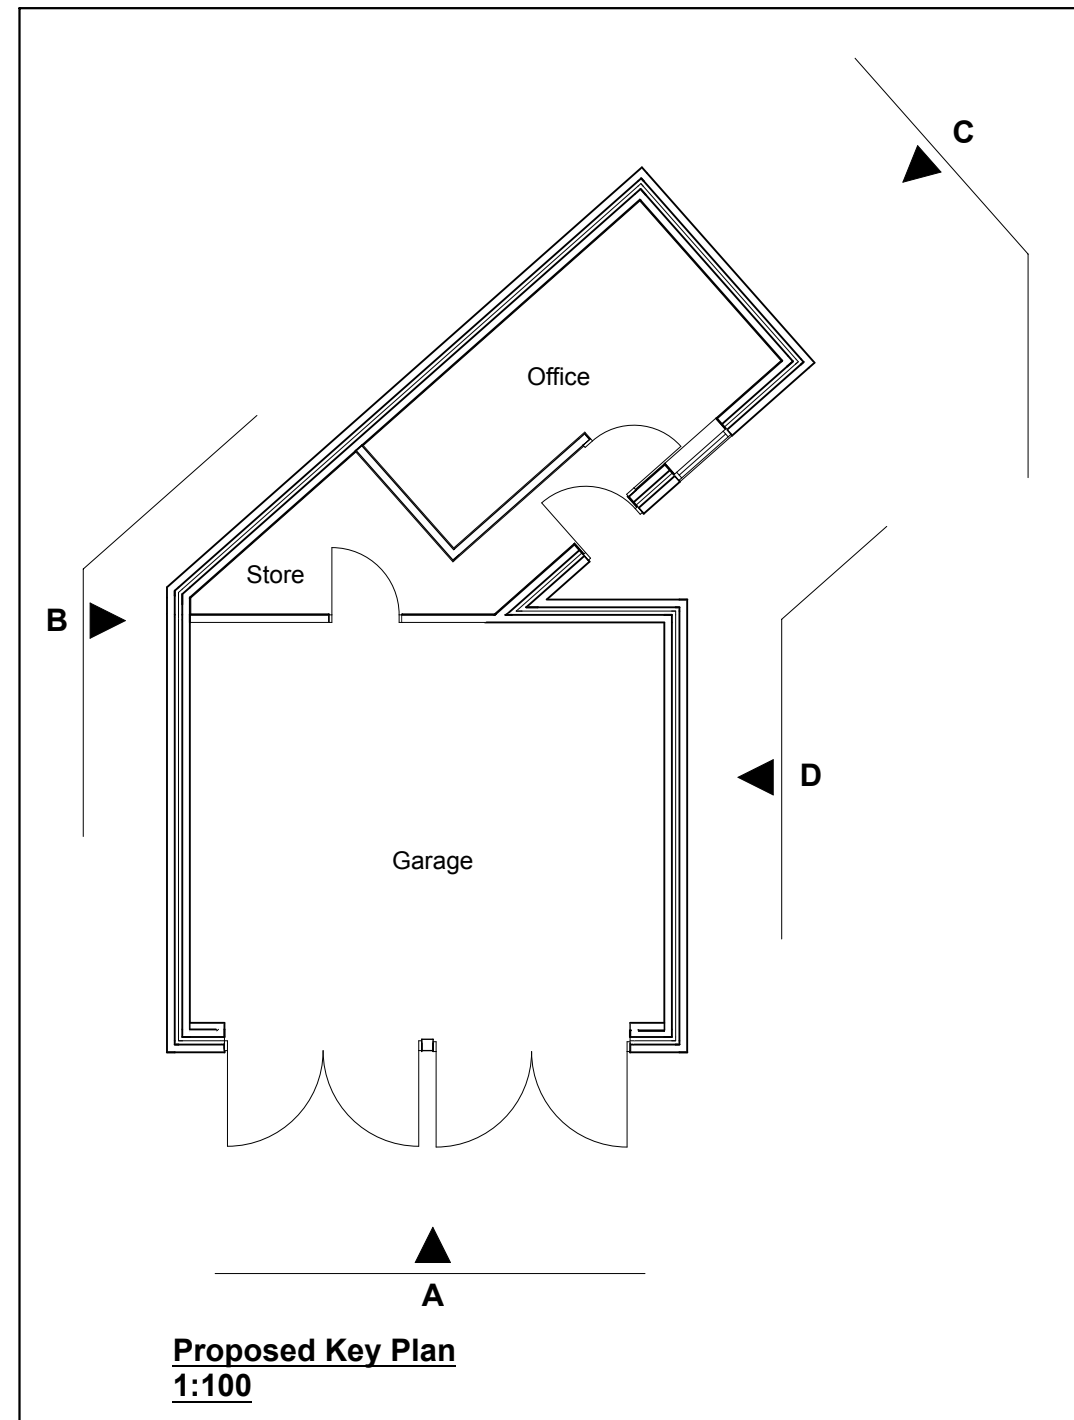

Proposed Key Plan
1:100



REVISIONS
REV. DATE - NOTES

TITLE
Existing Elevations

SITE DESCRIPTION
Proposed, Works to Arleboork Garage

CLIENT
Claire Giblin

SCALE 1:100@A3
DATE July 2021

DRAWING NO.
Drawing-No-06