


- STRIP OUT KITCHEN/UTL./W.C.
- CONST. NEW UTL./W.C. AREAS
- DEMOLISH LEAN-TO EXT. TO LOUNGE
- ERECT. G.F. EXT. UNDER FLAT ROOF
- INSTALL ROOF LANTERN

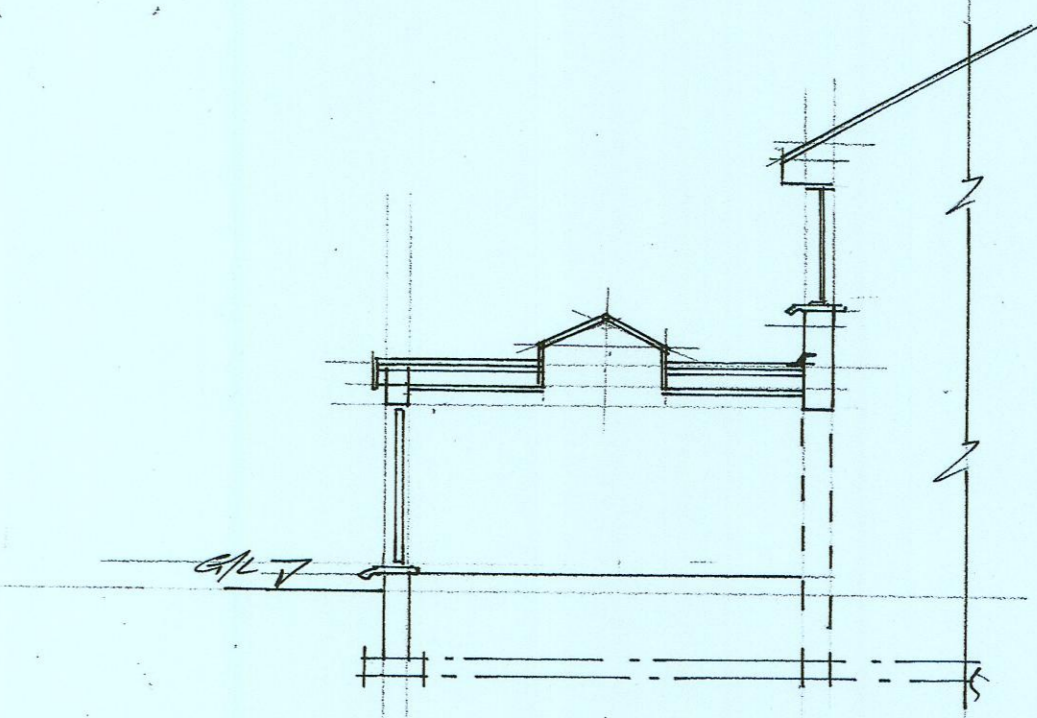

EXTERIOR FINISH:
 PART RENDER & PEBBLE-DASH
 PART FACING BRICKWORK
 D-G. UPVC FENESTRATIONS
 EPDM OR GRP FLAT-ROOFING
 (WARM-DECK CONSTRUCTION)
 'A'-RATED ROOF LANTERN IN
 ROOF PLANE.

CLIENT	
MR. A SATE	
JOB TITLE	
<ul style="list-style-type: none"> ◦ DEMOLITION OF LEAN-TO REAR EXT. ◦ ERECTION OF G.F. PR. EXT. 	
C. NO. 16 CORBY AVE., LAKE-SIDE, SWINDON, WILTSHIRE SN3 1PX.	
DRAWING TITLE:	
<ul style="list-style-type: none"> ◦ EXIST./PROP. ELEVATIONS. ◦ EXIST./PROP. G.F. PLANS. ◦ GEN. SECTION. 	
S/PHOU/21/1606 	
SCALE 1:100.	
DATE	DRAWN BY
OCT. 2021	DJC/AZ
DRG. NO.	REV.
D.C.D. 21/10/10	—