


EXISTING FRONT ELEVATION

EXISTING REAR ELEVATION

EXISTING SIDE ELEVATIONS

66 Franklins,
Maple Cross
Herts

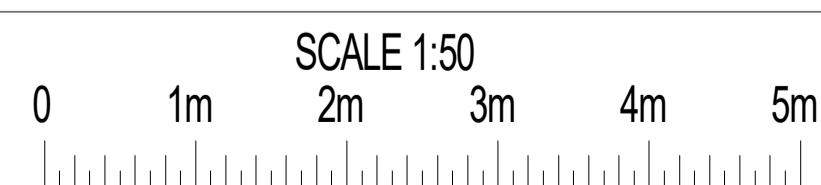

PLAN

Existing Section and Elevations

PROJECT

Single rear extension and garage conversion

DWG No

03
Rev: -

Date: July 2021
Project: 66 Franklins, Maple Cross
Scale: 1:50 @ A1
Checked: AW
Drawing Title: Plans
Status: Construction
Job No: 336

Highford
Design and Build Limited
27 Bellamy Close, Ickenham, Middlesex UB10 8SJ
email: info@highforddesign.co.uk - web: www.highforddesign.co.uk
telephone: 01895 622275 - mobile: 01991 340205

General Note:
1. All dimensions to be checked on site prior to construction any discrepancies should be reported to the Highford design team only.
2. All drawings are intended as guides only and are not to be used for construction or any other purpose without the express written consent of Highford Design Limited.
Copyright © Highford Design Limited
This drawing shall not be used to calculate areas for the purpose of valuations. All dimensions to be checked on site by contractor and each dimension to be their responsibility.