


Flat roof Window
 (Flat glass as discussed
 with Sarah Chappell)

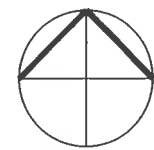


NORTH



SITE PLAN 1:100



NORTH

 

LOCATION PLAN 1:1250

TORRIDGE DISTRICT
 COUNCIL

06 OCT 2021

RECEIVED

CONTRACTORS TO CHECK ALL DIMENSIONS ON SITE BEFORE FABRICATION AND REPORT ANY DISCREPANCIES BEFORE PROCEEDING REPRODUCTION OF THESE DRAWINGS IS STRICTLY PROHIBITED WITHOUT CONSENT FROM GW ARCHITECTS LTD

CLIENT
 Mr CLARK + Ms GARNHAM **A3**

PROJECT
 SMUGGLER'S RUN
 110a Irsha Street
 Appledore
 Devon
 EX39 1RN

DRAWING TITLE
 EXTENSION + ALTERATIONS
 Location + Site Plans

SCALE 1:100	DATE October 2020	STAGE Planning
JOB AND DRAWING NUMBER 0281-01A	REVISION	

GW ARCHITECTS LTD
 LADFORD MILL SHEBBEAR DEVON EX21 5QY
 www.gw-architects.co.uk 01409 281362