



FRONT ELEVATION - NORTH

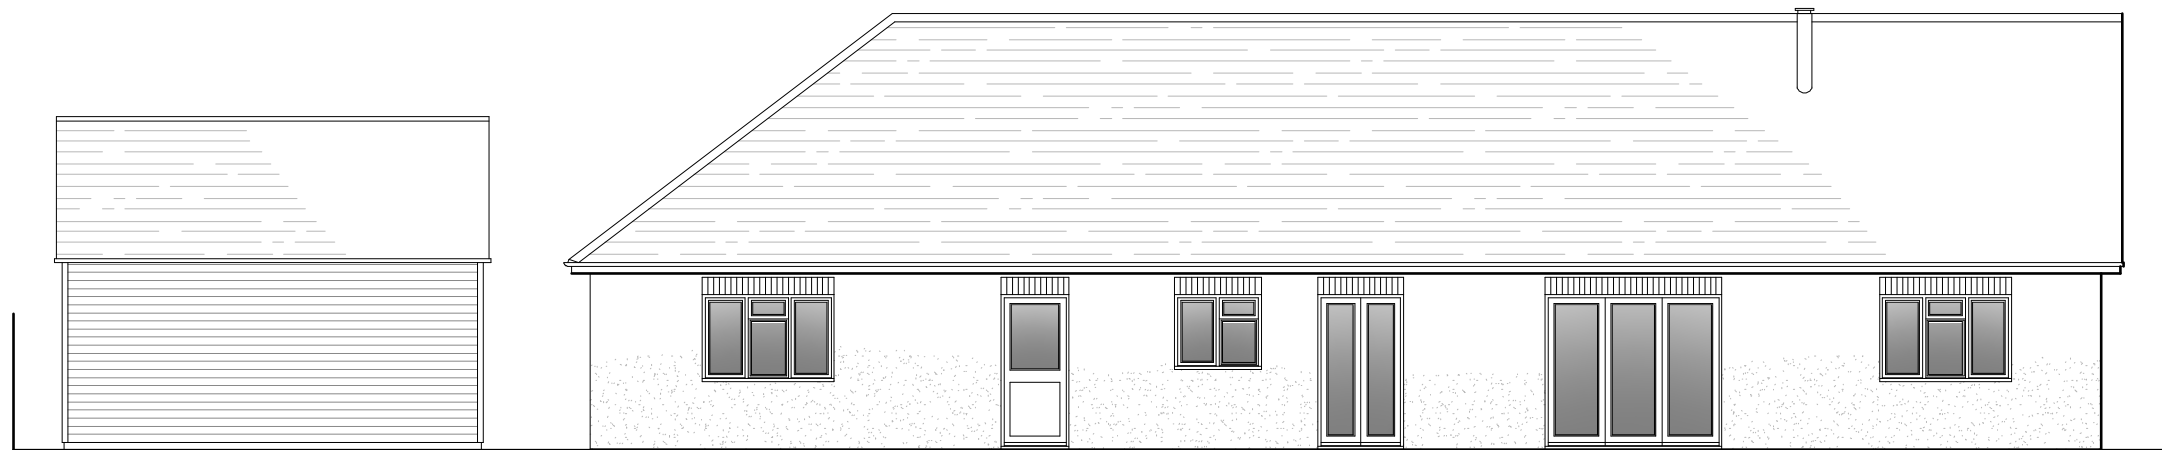

REAR ELEVATION - SOUTH

REVISIONS			
HIBBS & WALSH associates ARCHITECTURE & DESIGN			
53 High Street, Saffron Walden, Essex CB10 1AR Telephone: 01799 523660 Email: office@hibbsandwalsh.co.uk www.hibbsandwalsh.co.uk			
Drg. Title	ELEVATIONS AS EXISTING		
Job Title	WORKS TO 23 CAMBRIDGE ROAD		
Drg. No.	21/28/03		
Site Address	23 CAMBRIDGE ROAD LINTON		
Client	CASTELL		
PLANNING NOT FOR CONSTRUCTION			
Drawn to print @A3			
Date	09/04/2021	Scale	1:100

 

Registered in England and Wales No. 08217382
Registered office: Abbey House 51 High Street Saffron Walden Essex, CB10 1AF
Use the scale bar for taking dimensions from drawings or use written or calculated dimensions because it cannot be guaranteed that the printer being used is calibrated correctly. The contractor is responsible for checking all dimensions before ordering any materials or starting work.
DISCLAIMER
This drawing has been produced for the client for the project on the site shown. It was prepared for the purpose agreed with that client and it will have a commensurate degree of accuracy. It is not a record "as built". This drawing is not intended for use by any other person or for any other purpose other than that specified. Hibbs and Walsh accept no liability whatsoever if this drawing is used by any other person or for any other purpose.

THIS DRAWING IS THE COPYRIGHT OF HIBBS & WALSH ASSOCIATES LIMITED