


Reproduction in whole or in part of this drawings is forbidden without written permission from CHIC DECO ARKI LTD


All dimensions shown are approximate and are to be cross-checked on site prior to completing any building work, structural engineering and party wall process.

Do not scale this drawing other than for planning purposes. This drawings are not to be used for building purposes.


ALL STRUCTURAL WORK TO BE IN STRICT ACCORDANCE WITH THE STRUCTURAL ENGINEER'S DETAILS, RECOMMENDATIONS AND SPECIFICATIONS. ALL MEASUREMENTS ON SITE AND PLANS ARE TO BE CHECKED BY THE CONTRACTOR PRIOR TO CONSTRUCTION.

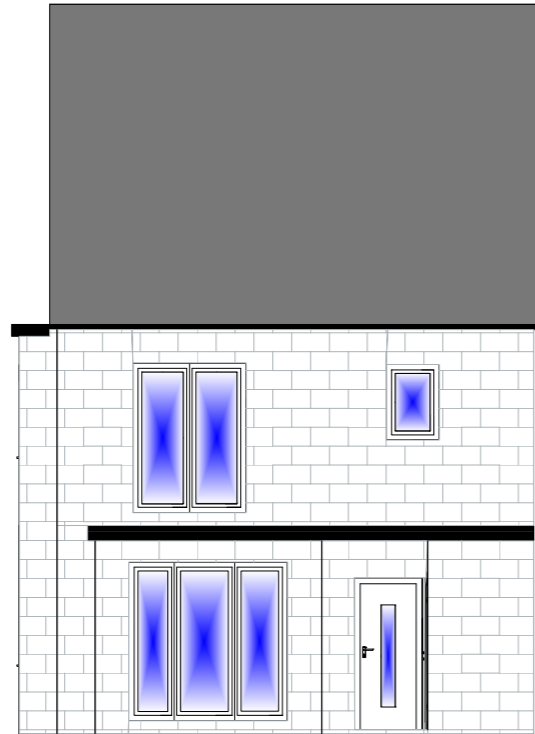


FRONT ELEVATION

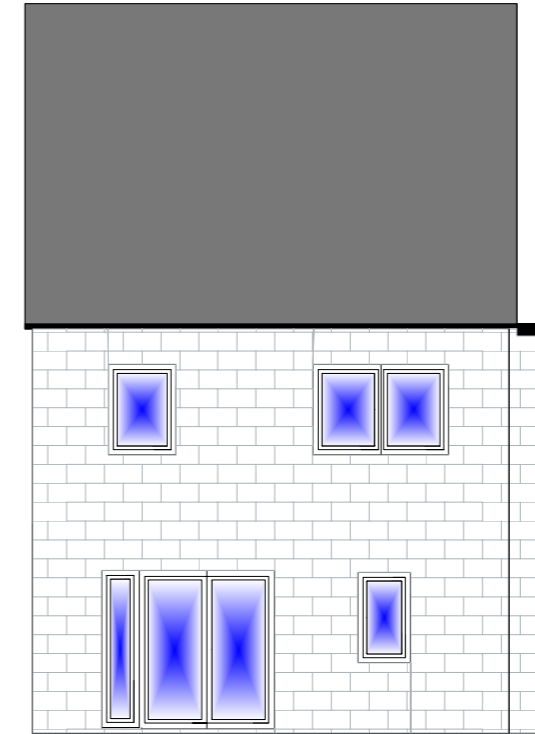


REAR ELEVATION

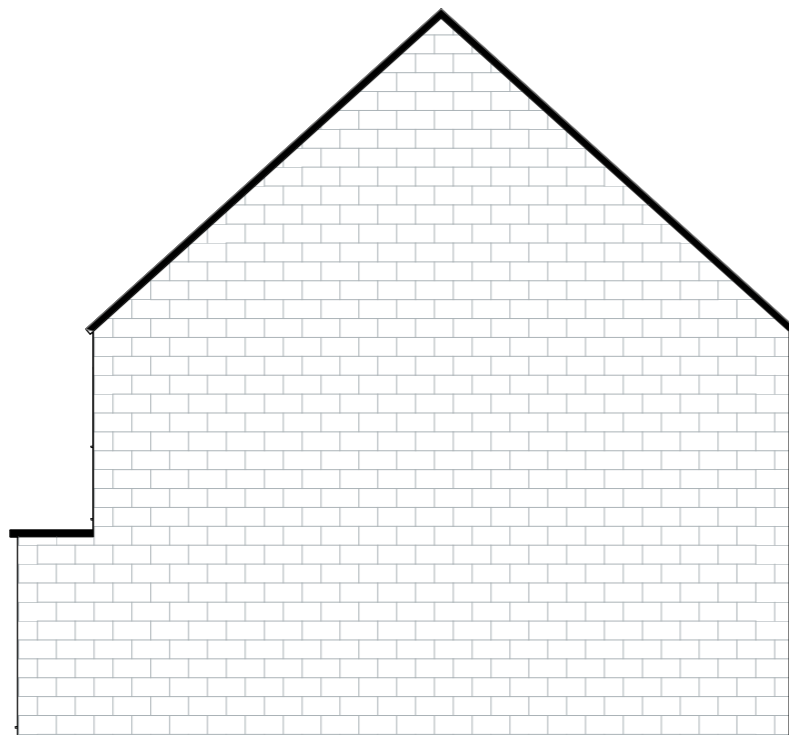

RIGHT ELEVATION

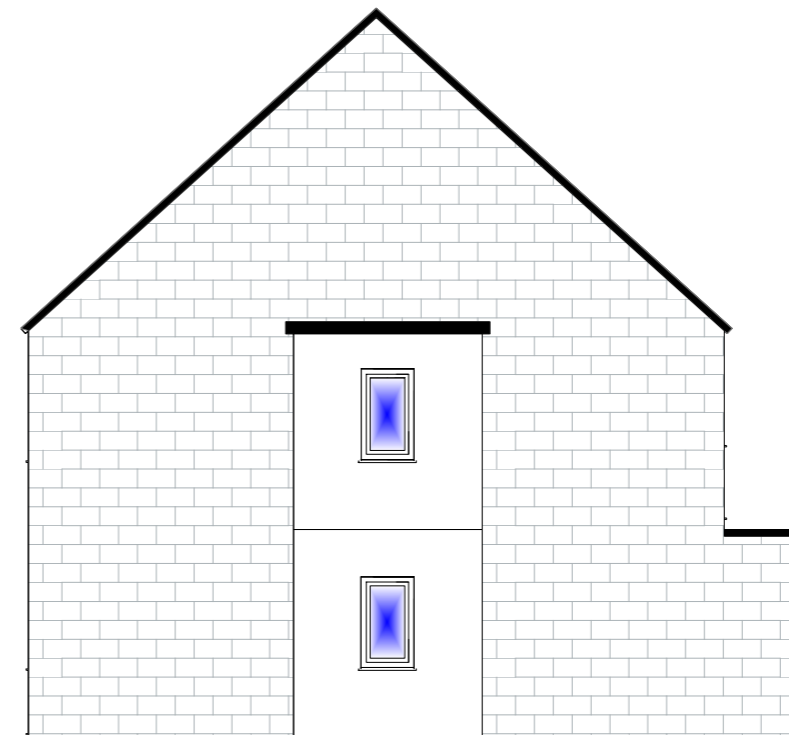

LEFT ELEVATION

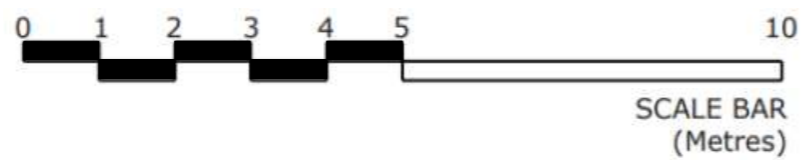

Drawing title: EXISTING ELEVATIONS		Client: Ramesh M Ladwa 1 Holmesley Road WD6 1FU
Drawing no. 1WD61FU01	Scale: 1:100 @A3	Date created: 04/10/2021

PlanningApp