




Proposed Section

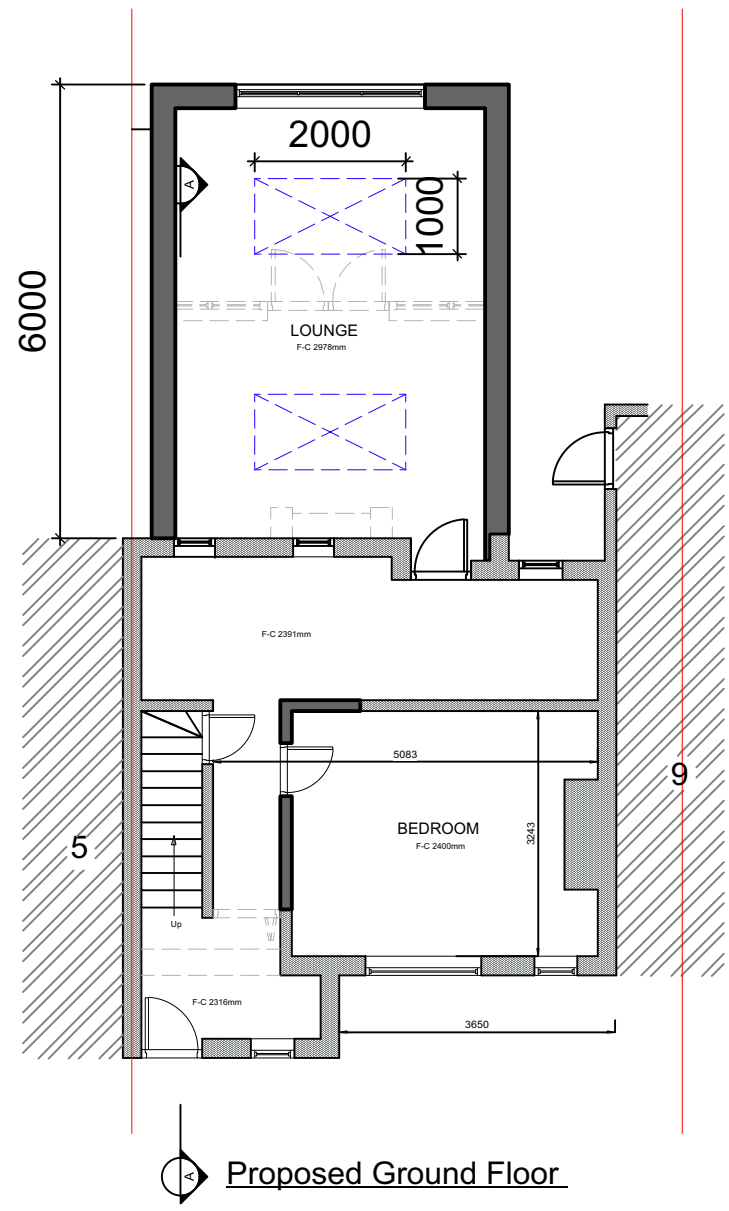


Proposed Ground Floor

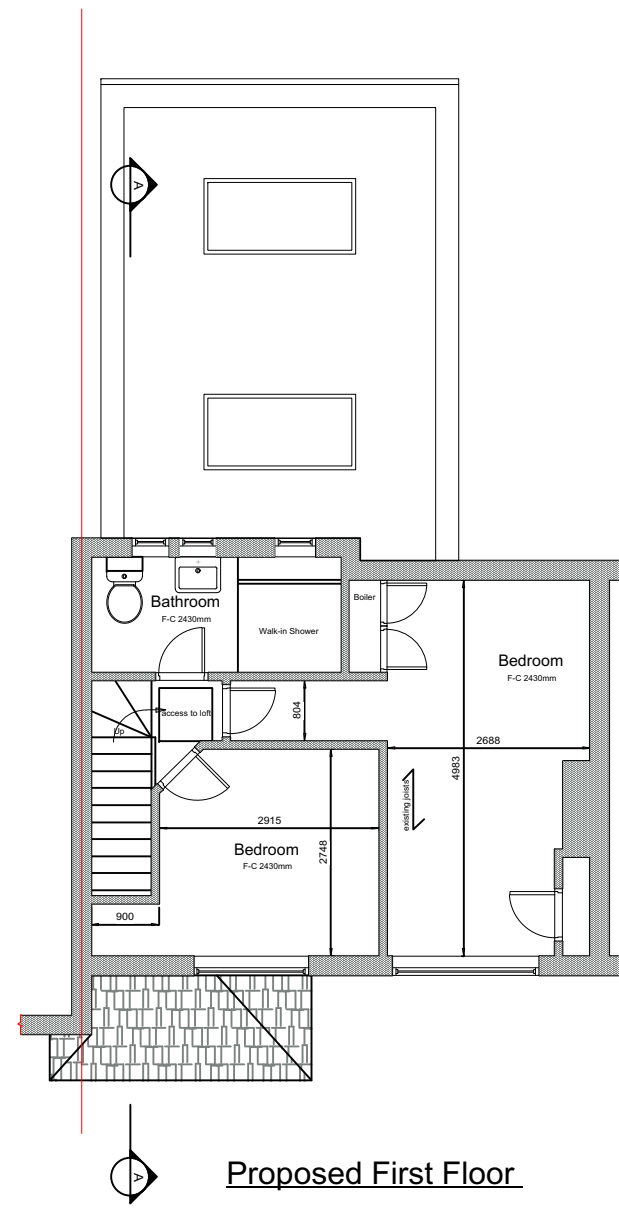

Proposed First Floor

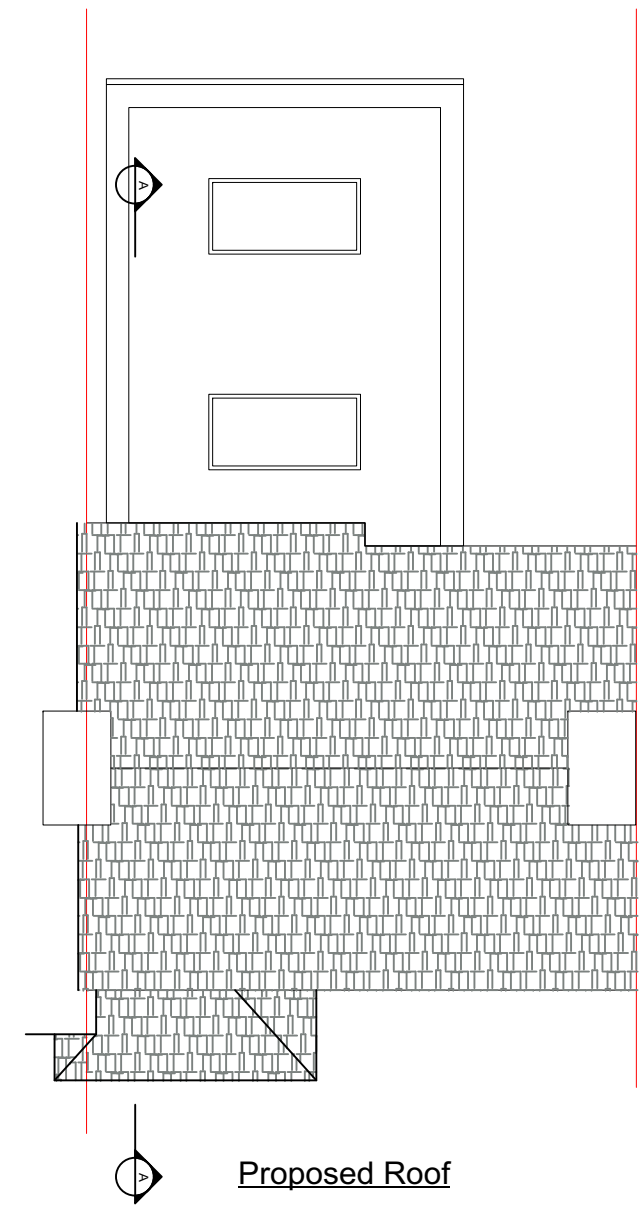


Proposed Roof

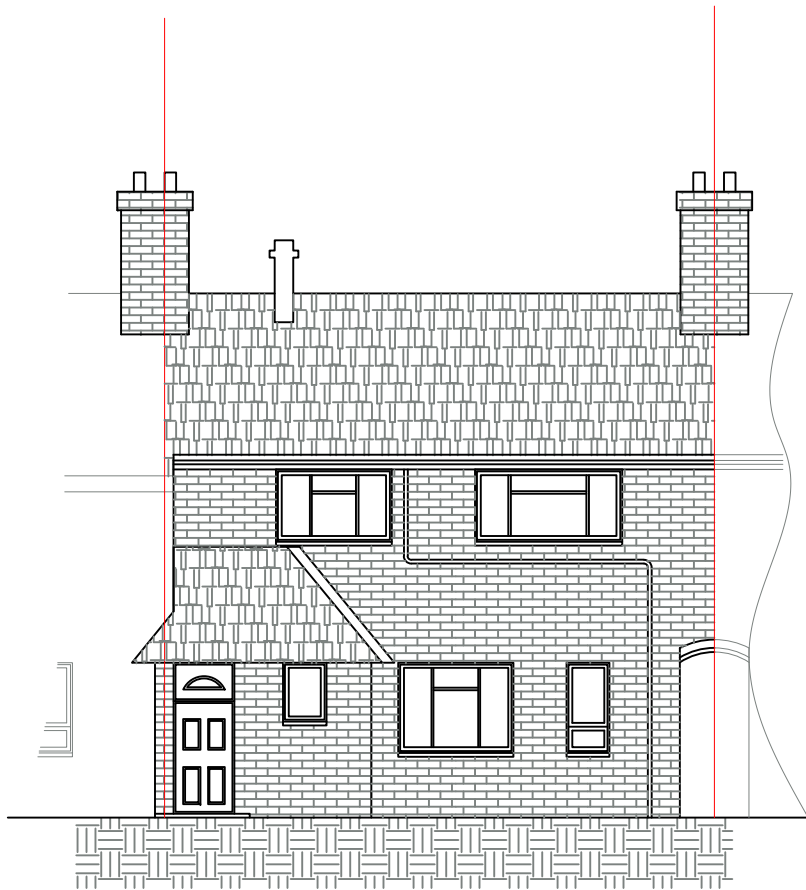


Proposed Front Elevation



Proposed Rear Elevation

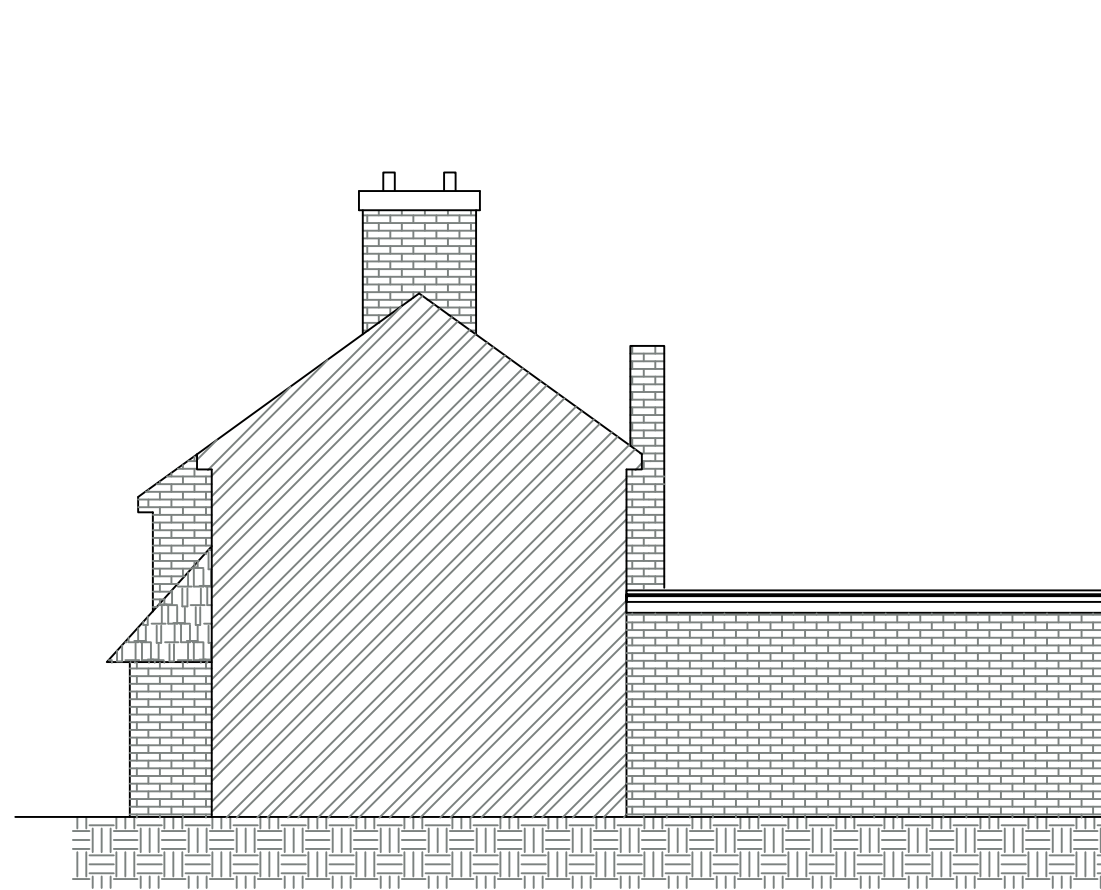

Proposed Side Elevation (From no.9)

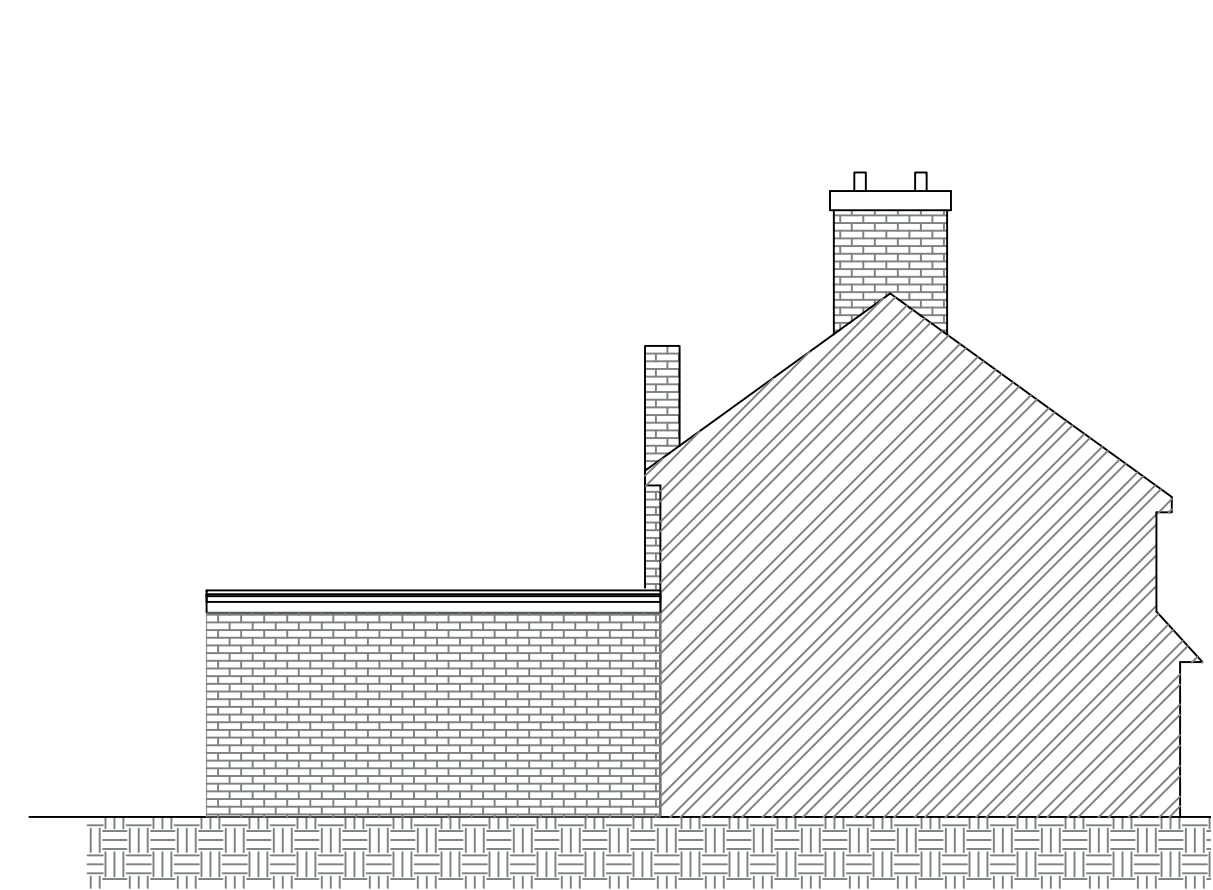

Proposed Side Elevation (From no.5)

1:100 SCALE BAR

<p>PROJECT Rear extension at 7 Hogsmill Way</p>	<p>ADDRESS 7 Hogsmill Way Epsom KT19 9PE</p> <p>CLIENT NAME Demi</p> <p>DATE 23/09/2021</p>	<p>PROJECT STATUS Planning</p> <p>SHEET N. A01</p> <p>DRAWING TITLE Proposed Plans, Elevations & Section</p>	<p>DESIGNED BY: Summit Architecture</p> <p>CHECKED BY: Summit Architecture</p> <p>DRAWN BY: JDT</p> <p>SCALE 1:100 @ A2</p>	<table border="1"> <thead> <tr> <th>REVISION:</th> <th>No.</th> <th>Description</th> <th>Date</th> </tr> </thead> <tbody> <tr> <td> </td> <td> </td> <td> </td> <td> </td> </tr> </tbody> </table>	REVISION:	No.	Description	Date				
REVISION:	No.	Description	Date									