



Notes
 Do not scale from drawing unless for planning purposes.
 All dimensions to be checked on site.
 All levels to be checked on site.
 All setting out must be checked on site.
 This drawing is copyright WhitemanDesign.
 This drawing must not be used onsite unless 'Issued for Construction'.

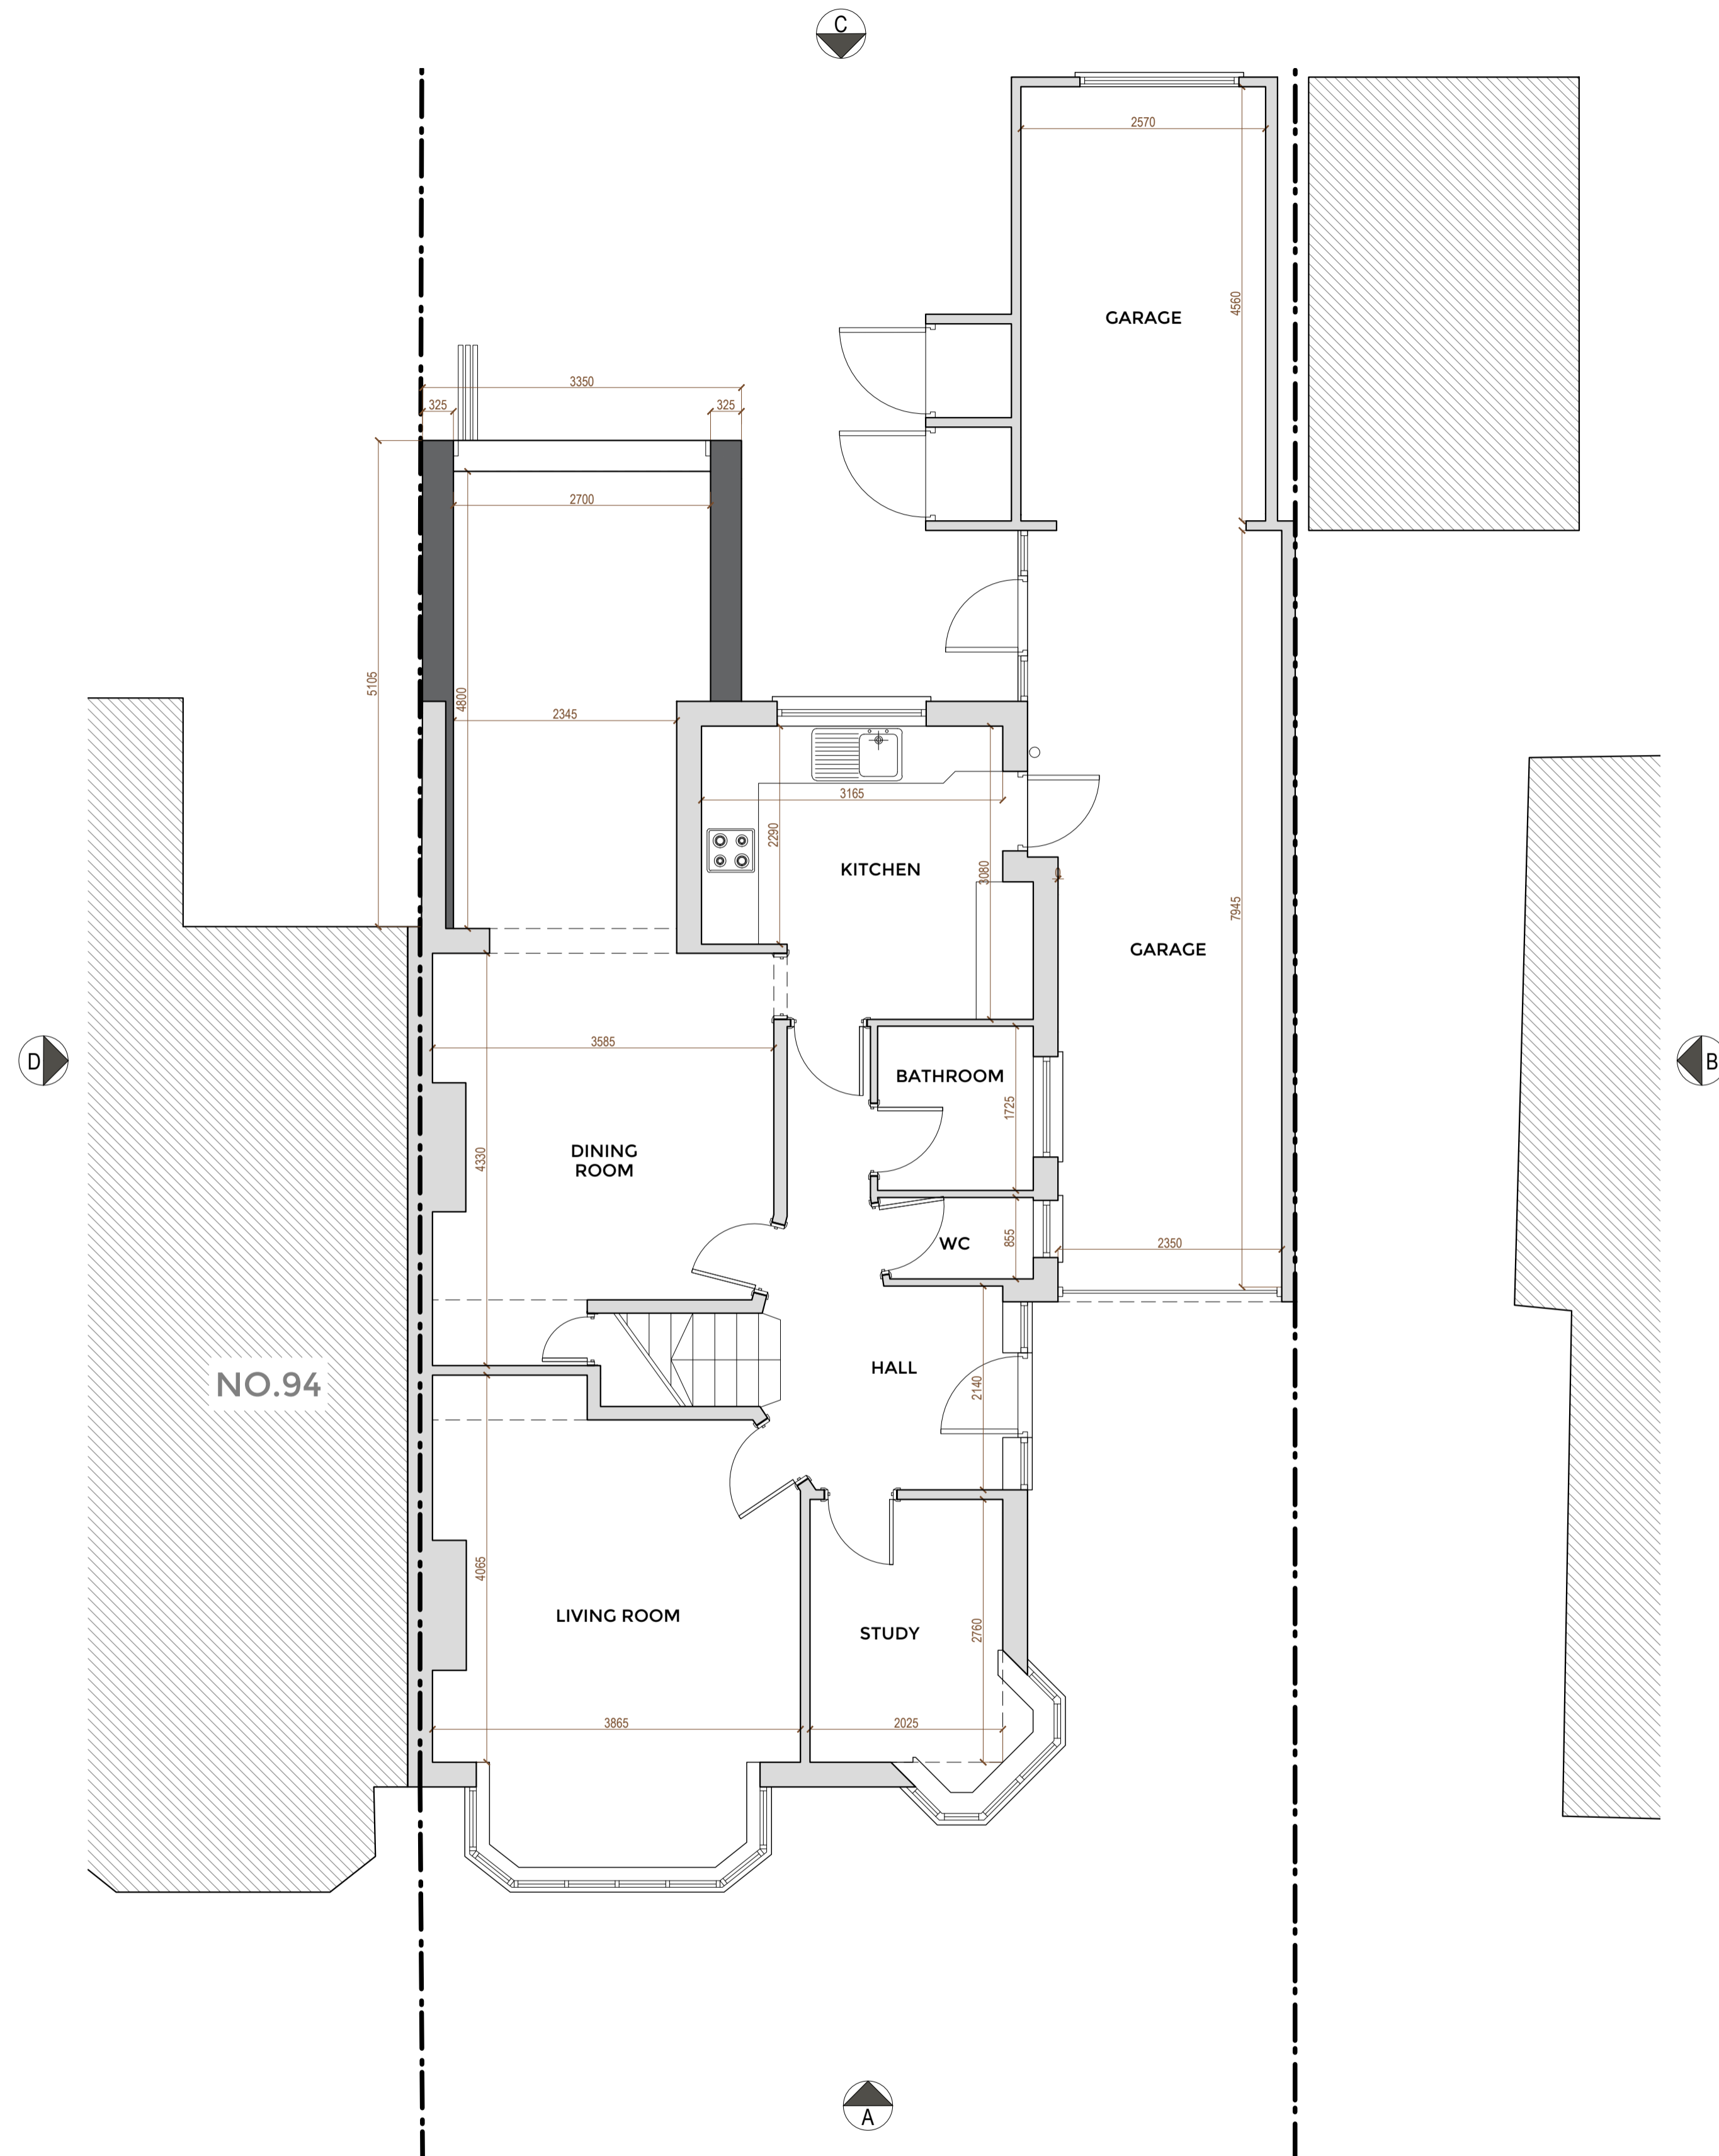

| Rev | Date | Description |
|-----|------|-------------|
|-----|------|-------------|

 

Project
 92 Woodstone Avenue

Client
 Mr & Mrs Orton

Date
 19/02/21

Scale
 1 : 100 at A3
 1 : 50 at A1

Drawing Title
 Proposed Ground Floor Plan

Drawn **Checked** **Approved**

Drawing Status
 For Information


| Project | View | Drawing No. | Rev |
|---------|------|-------------|-----|
| 17332 | P | 030 | - |

7C West Street
 Ewell, KT17 1UZ
 Telephone
 +44 (0)7792337613


lee@whitemanarchitects.com
 www.whitemanarchitects.com

WhitemanArchitects

Notes
 Do not scale from drawing unless for planning purposes.
 All dimensions to be checked on site.
 All levels to be checked on site.
 All setting out must be checked on site.
 This drawing is copyright WhitemanDesign.
 This drawing must not be used onsite unless 'Issued for Construction'.

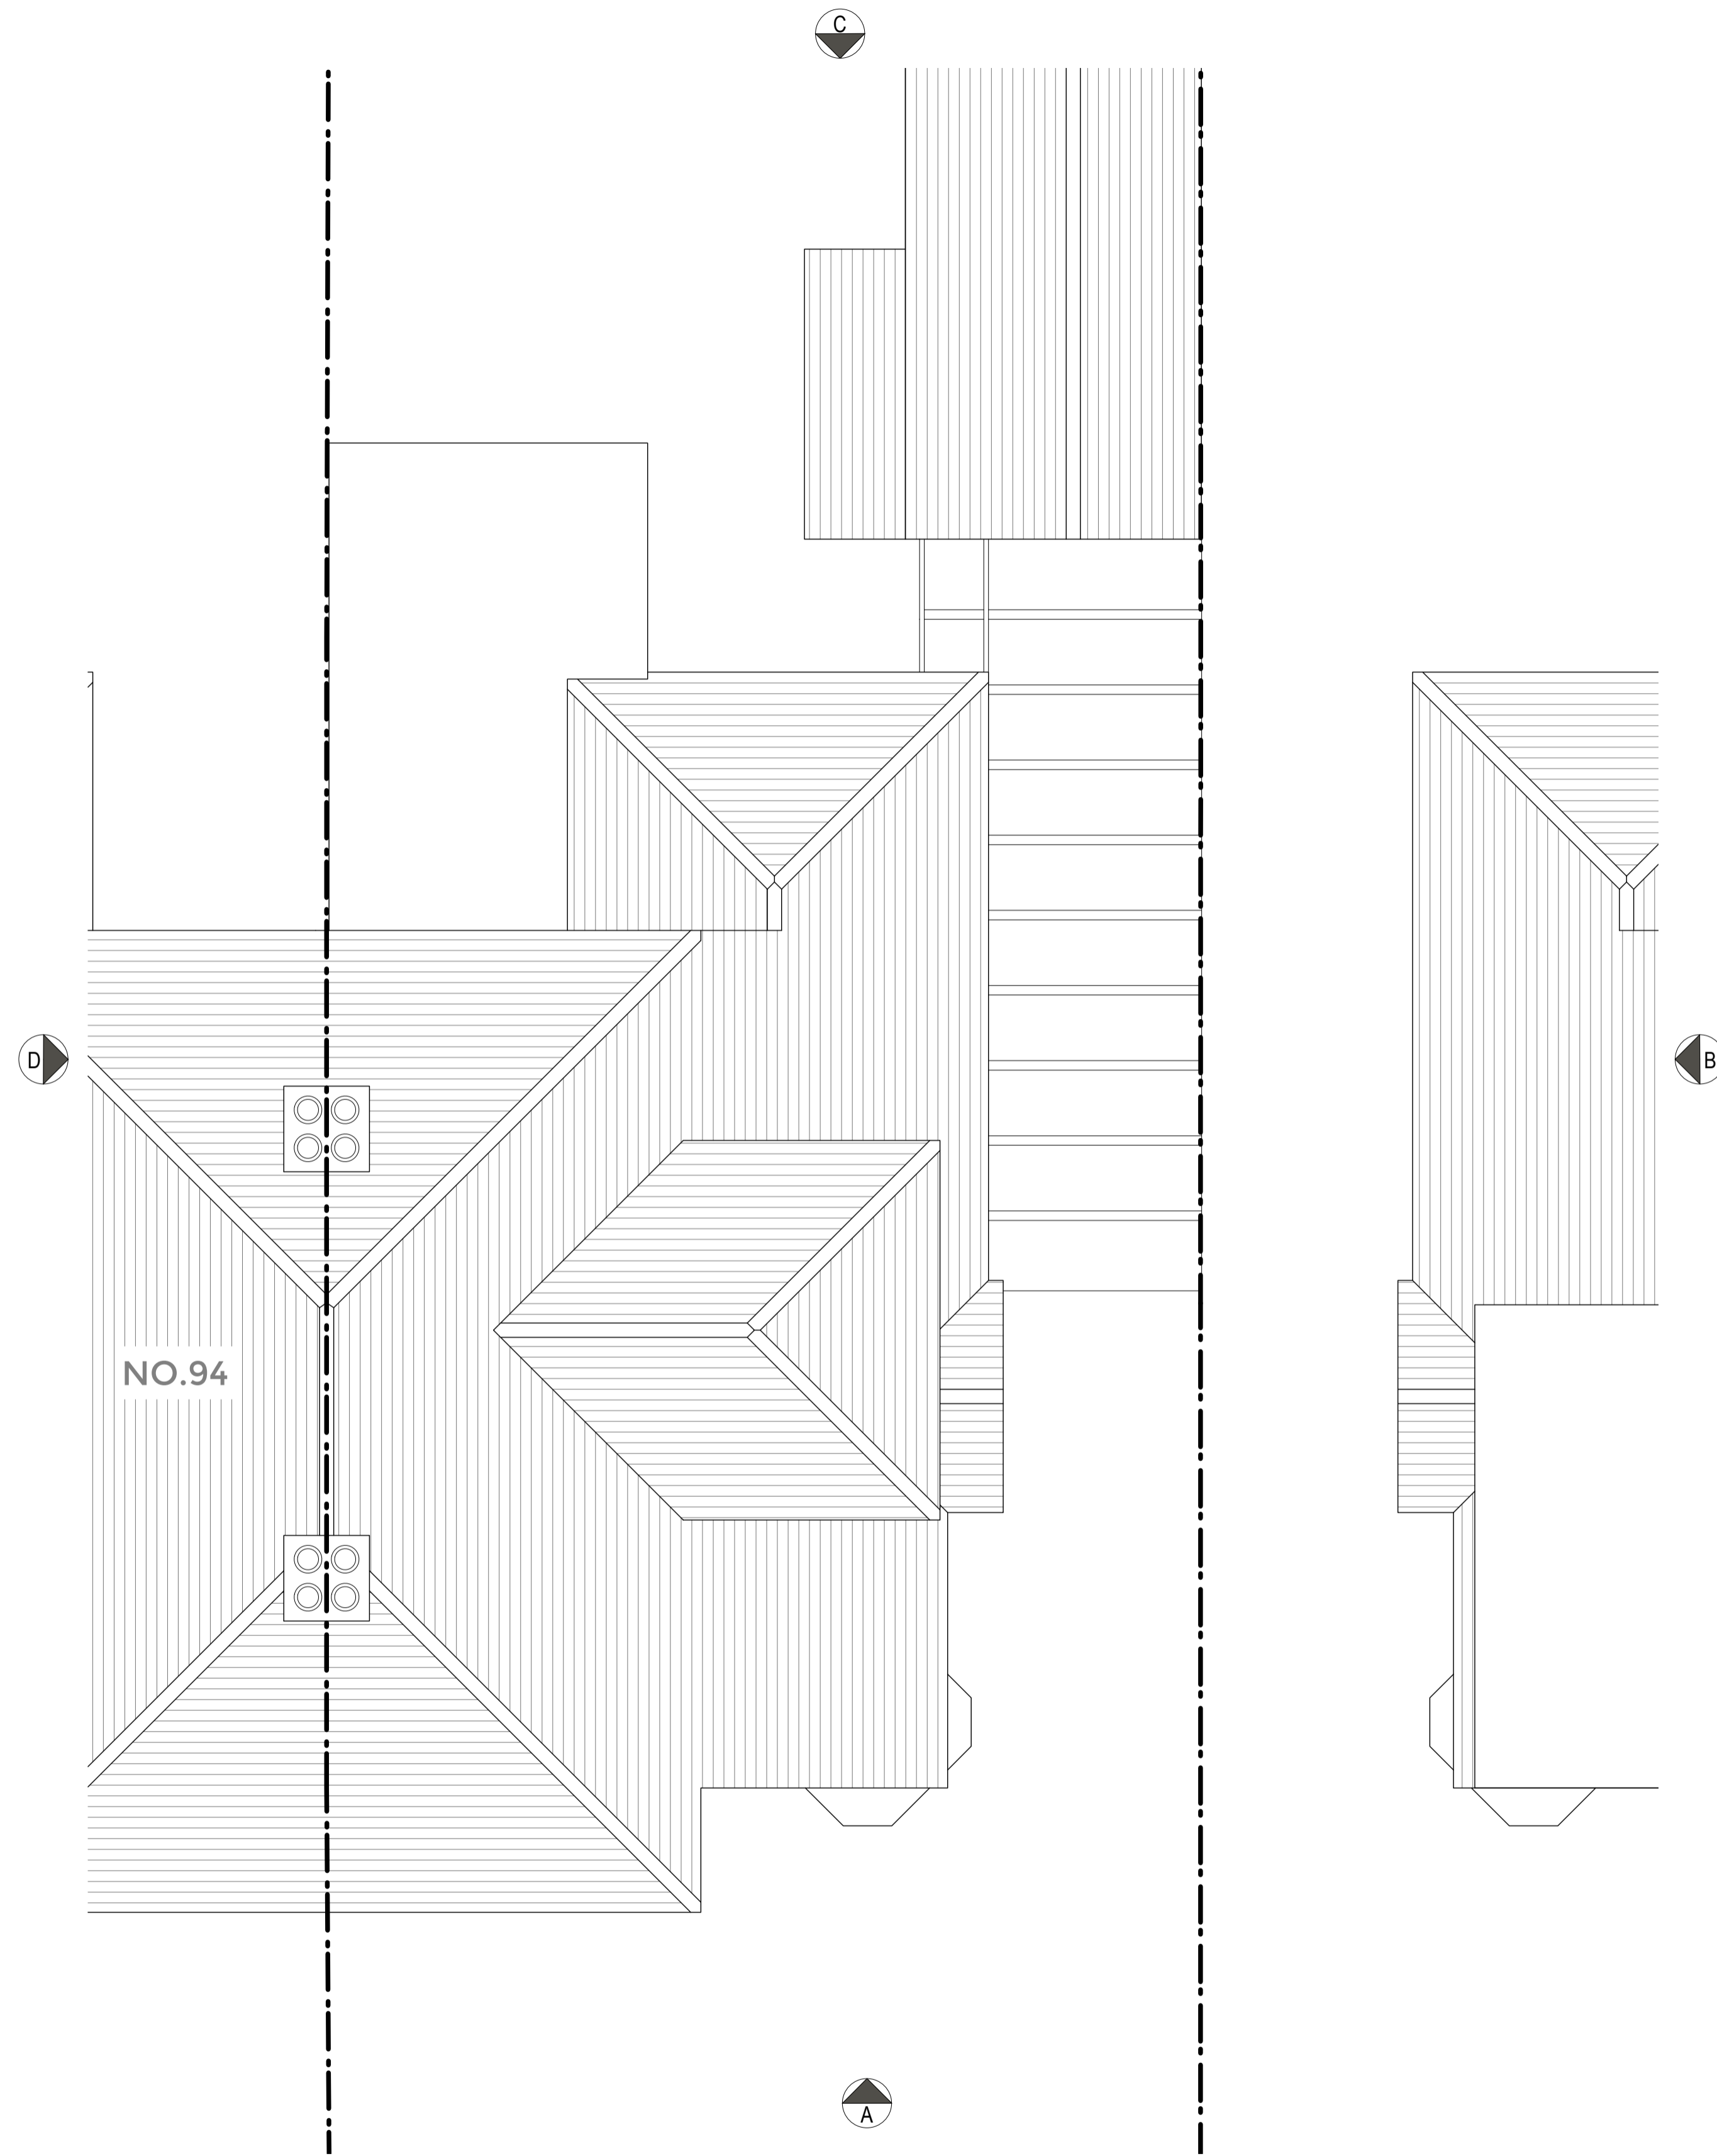

| Rev | Date | Description |
|-----|------|-------------|
|-----|------|-------------|

 

Project
 92 Woodstone Avenue

Client
 Mr & Mrs Orton

Date
 19/02/21

Scale
 1 : 100 at A3
 1 : 50 at A1

Drawing Title
 Proposed Roof Plan

Drawn **Checked** **Approved**

Drawing Status
 For Information

| Project | View | Drawing No. | Rev |
|---------|------|-------------|-----|
| 17332 | P | 031 | - |

7C West Street
 Ewell, KT17 1UZ
 Telephone
 +44 (0)7792337613

lee@whitemanarchitects.com
 www.whitemanarchitects.com

Notes
 Do not scale from drawing unless for planning purposes.
 All dimensions to be checked on site.
 All levels to be checked on site.
 All setting out must be checked on site.
 This drawing is copyright WhitemanDesign.
 This drawing must not be used onsite unless 'Issued for Construction'.



PROPOSED REAR ELEVATION

| Rev | Date | Description |
|-----|------|-------------|
|-----|------|-------------|



Project
 92 Woodstone Avenue

Client
 Mr & Mrs Orton

Date
 19/02/21

Scale
 1 : 100 at A3
 1 : 50 at A1

Drawing Title
 Proposed Elevations

Drawn _____ **Checked** _____ **Approved** _____

Drawing Status
 For Information

| Project | View | Drawing No. | Rev |
|---------|------|-------------|-----|
| 17332 | E | 032 | - |


7C West Street
 Ewell, KT17 1UZ
 Telephone
 +44 (0)7792337613

lee@whitemanarchitects.com
 www.whitemanarchitects.com

Notes
 Do not scale from drawing unless for planning purposes.
 All dimensions to be checked on site.
 All levels to be checked on site.
 All setting out must be checked on site.
 This drawing is copyright WhitemanDesign.
 This drawing must not be used onsite unless 'Issued for Construction'.



PROPOSED SIDE ELEVATION

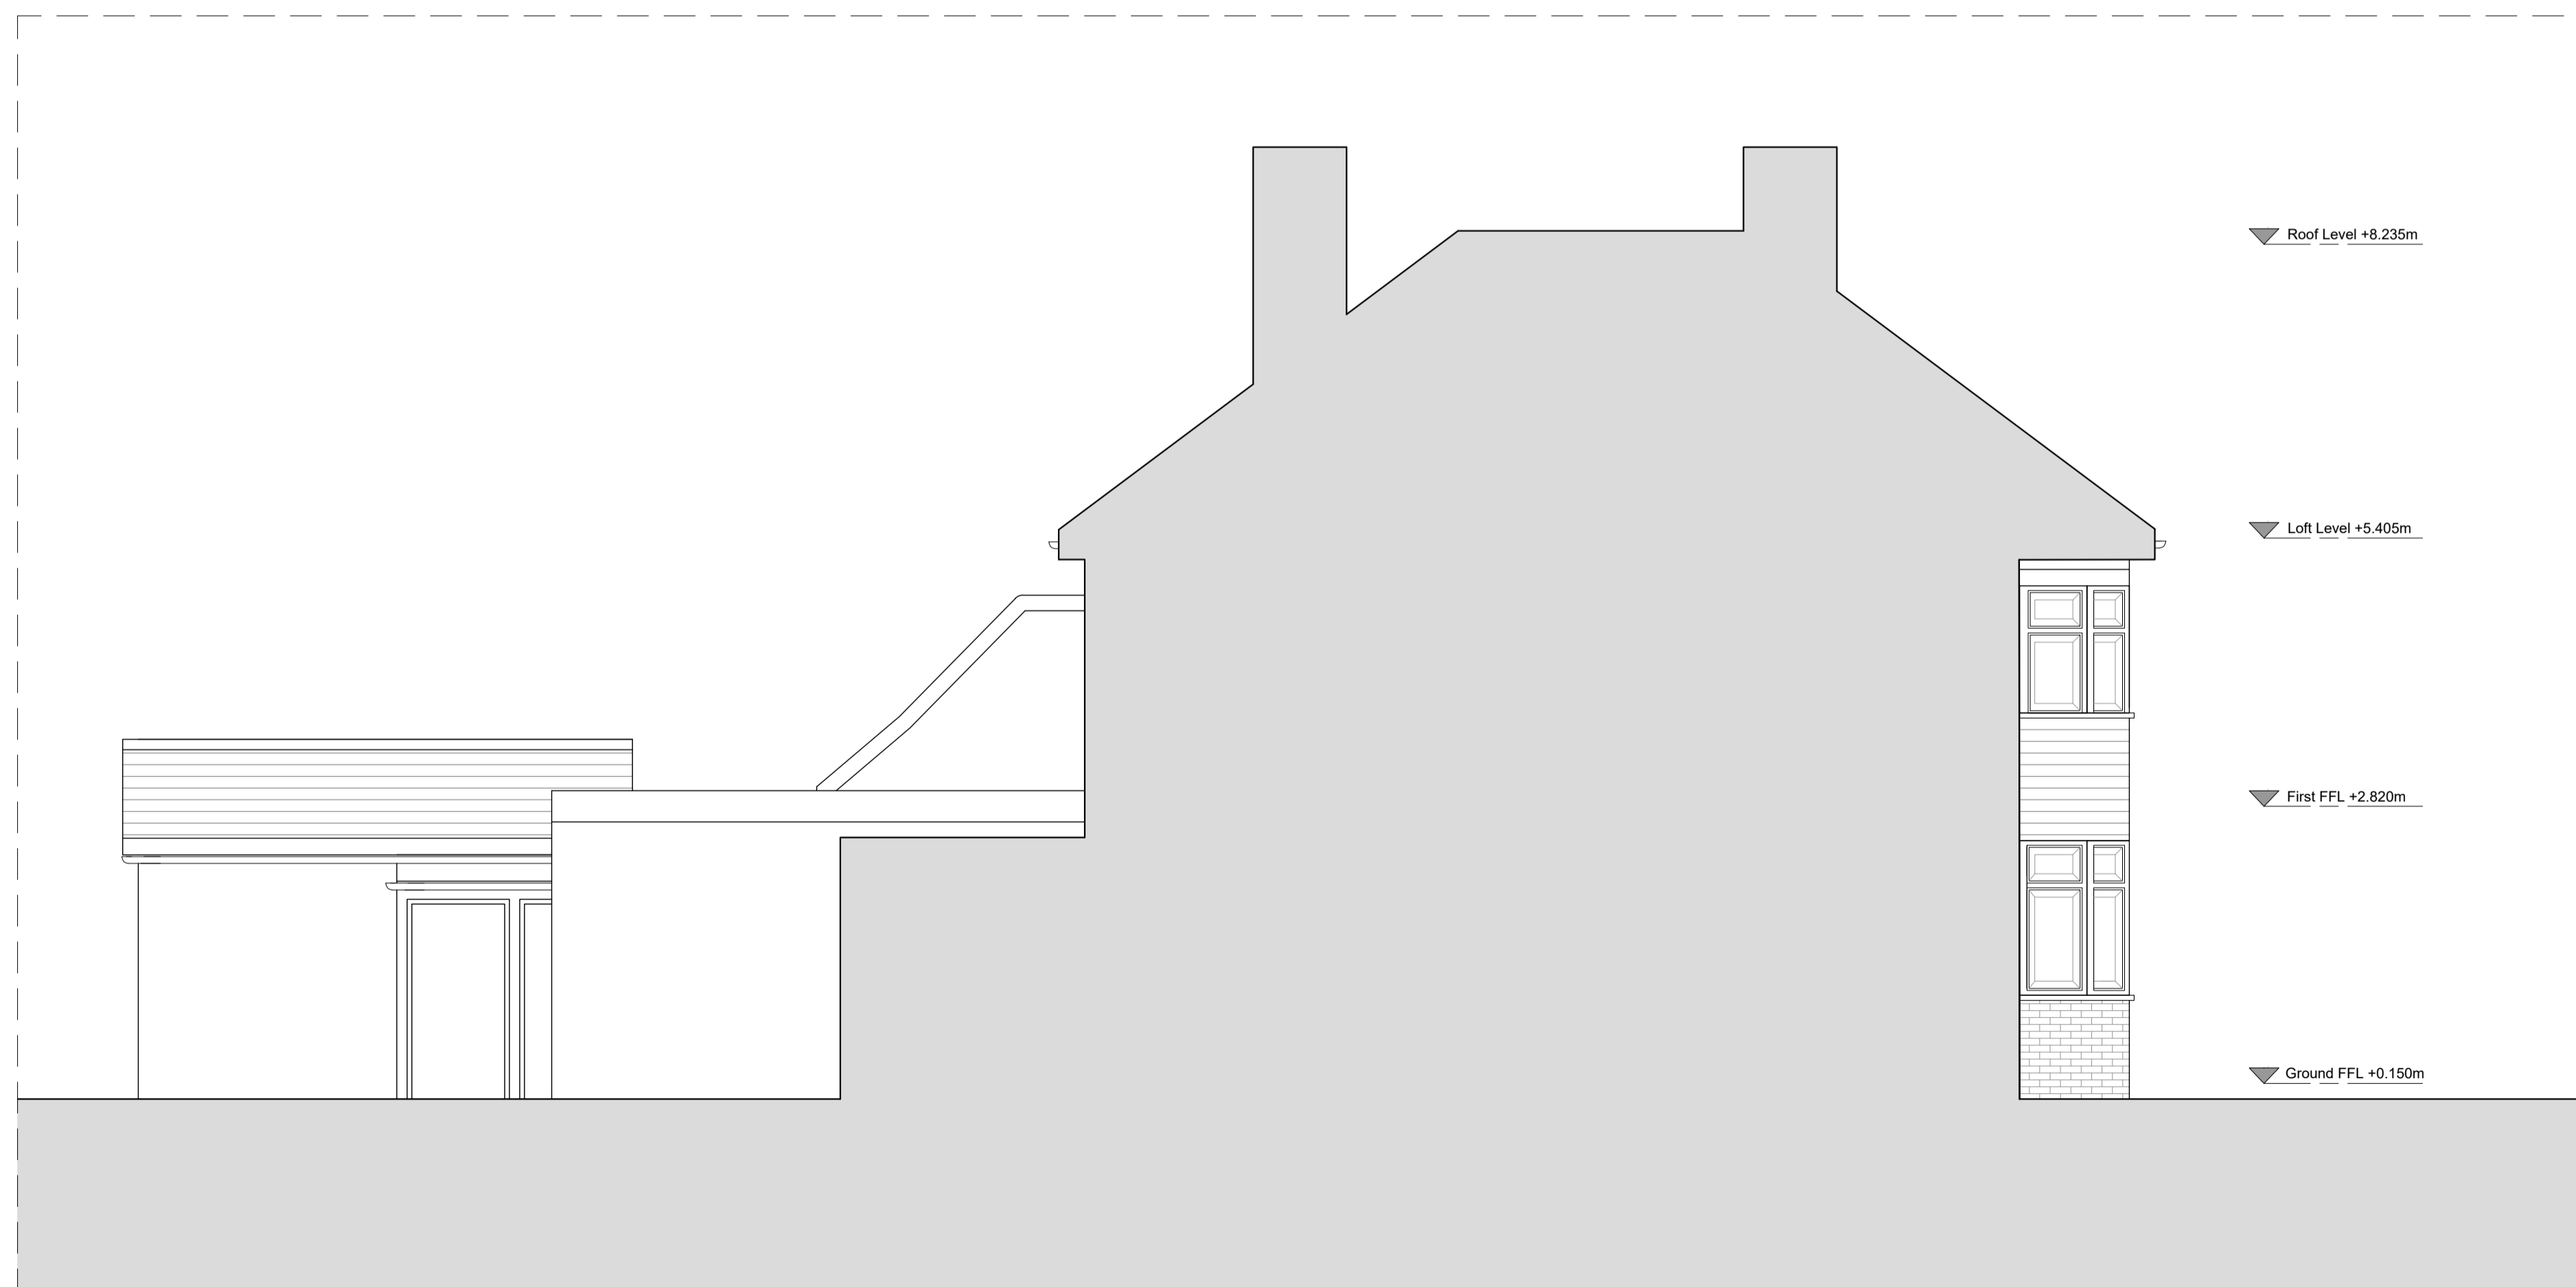

PROPOSED FLANK ELEVATION

| Rev | Date | Description |
|-----|------|-------------|
|-----|------|-------------|



Project
 92 Woodstone Avenue

Client
 Mr & Mrs Orton

Date 19/02/21 **Scale**
 1 : 100 at A3
 1 : 50 at A1

Drawing Title
 Proposed Elevations

Drawn **Checked** **Approved**

Drawing Status
 For Information

| Project | View | Drawing No. | Rev |
|---------|------|-------------|-----|
| 17332 | E | 033 | - |

7C West Street
 Ewell, KT17 1UZ
 Telephone
 +44 (0)7792337613

lee@whitemanarchitects.com
 www.whitemanarchitects.com