




REVISION	DESCRIPTION	DATE
-	-	-
-	-	-
-	-	-
-	-	-
-	-	-
-	-	-
-	-	-

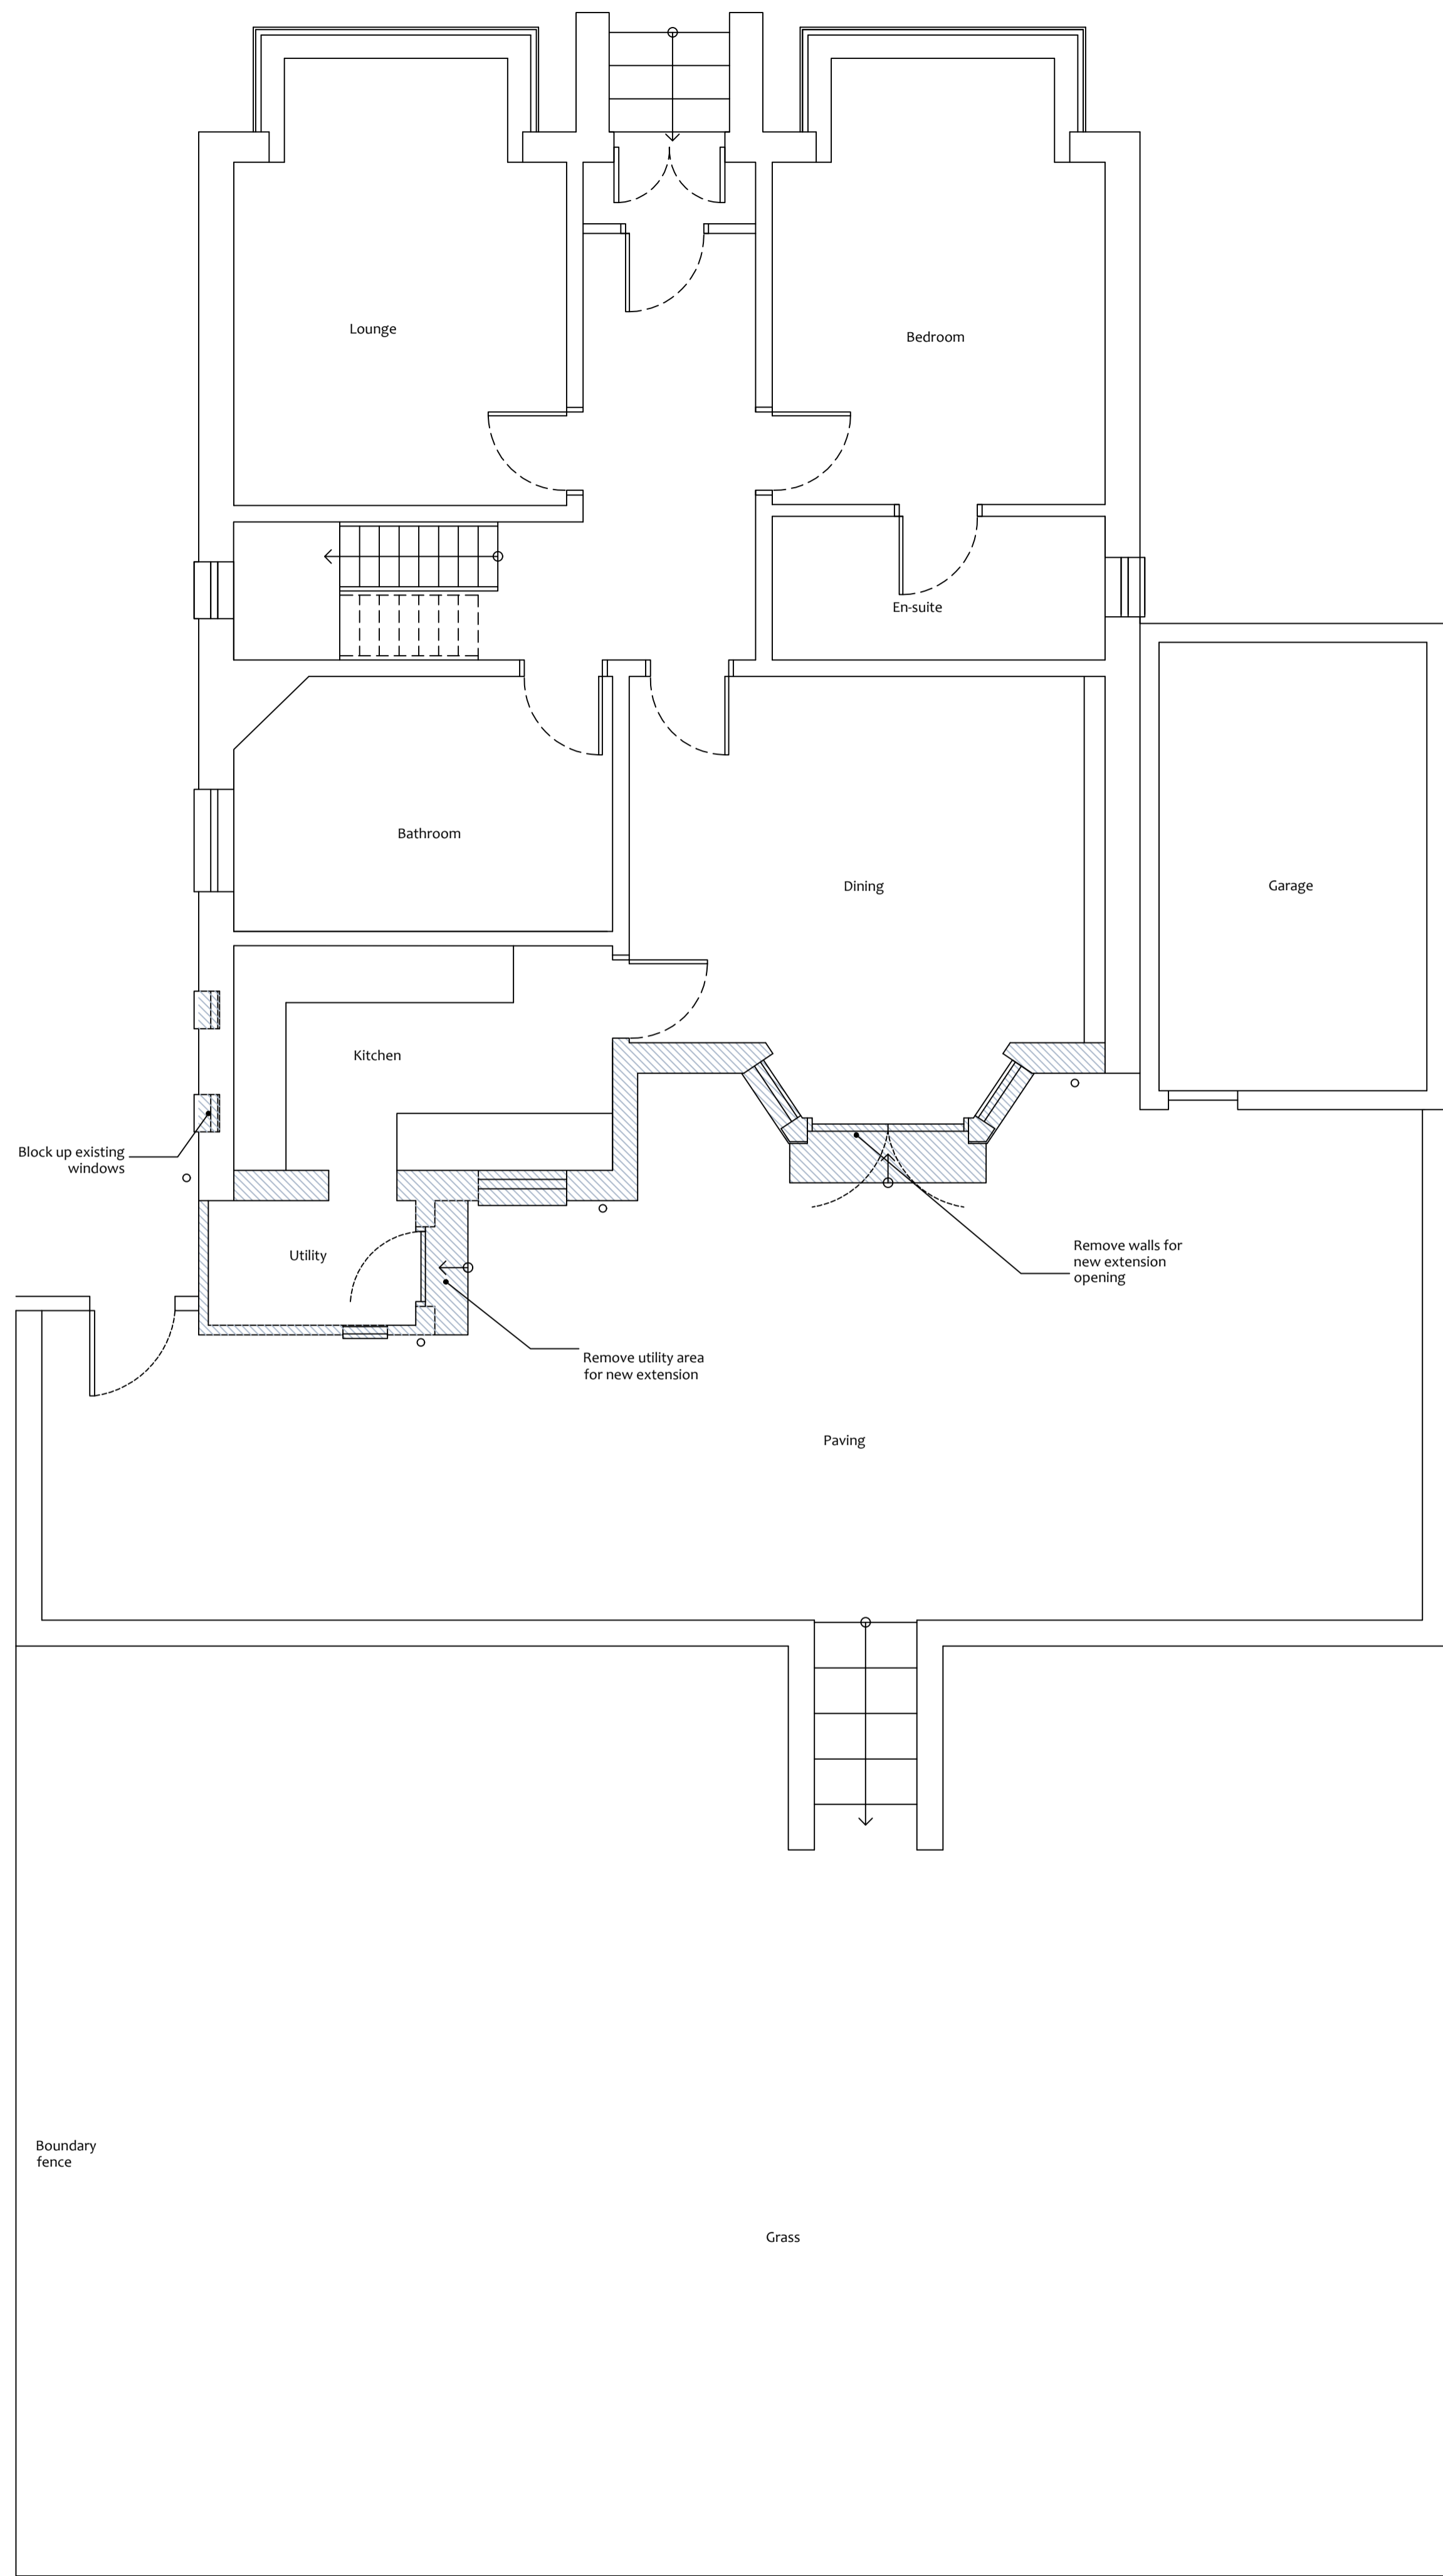

Existing Ground Floor Plan
Scale 1:50

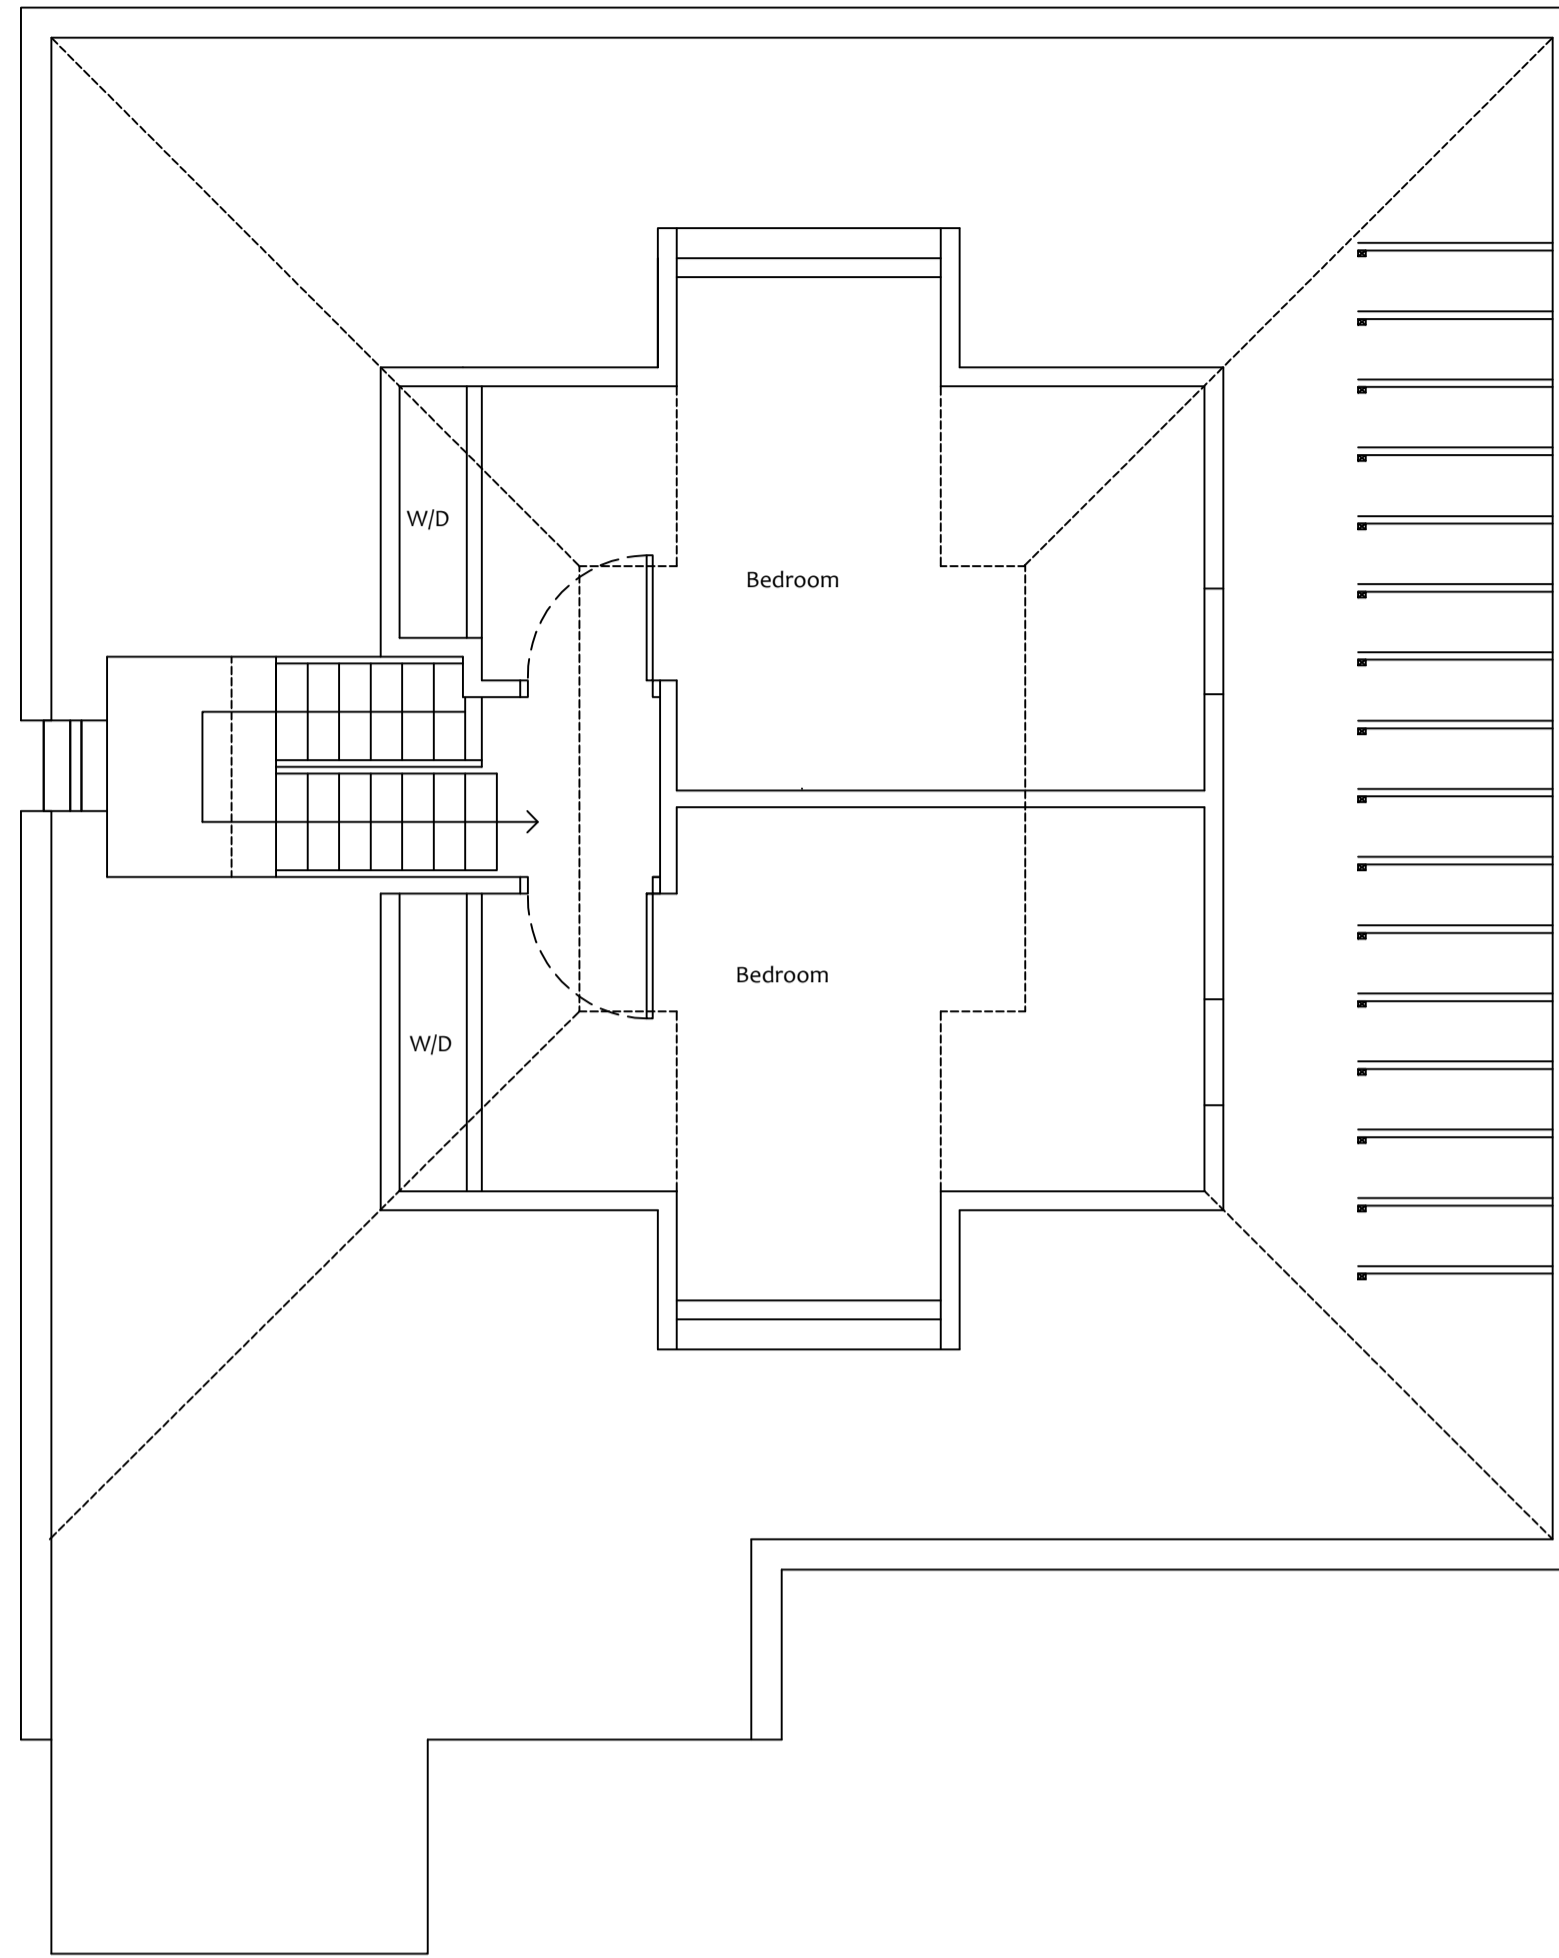

Existing First Floor Plan
Scale 1:50

 

SUITE 1-01, CUSTOM HOUSE,
CUSTOM HOUSE PLACE,
GREENOCK, PA15 1EQ
e info@nicholsonmcshane.co.uk
t 01475 325025
w nicholsonmcshane.co.uk

CLIENT Mr & Mrs Ptolomey	
PROJECT TITLE Proposed Extension to Dwelling	
PROJECT ADDRESS 7 Peile Street, Greenock, PA16 8QR	
DRAWING TITLE Existing plans	
DRAWING STATUS PLANNING	PAPER SIZE A1
DRAWING NUMBER 21014_D_01	REVISION -
SCALE 1:50	DATE 27-07-21
DRAWN BY LG	CHECKED BY -



NICHOLSON MC SHANE ARCHITECTS IS THE TRADING NAME OF NICHOLSON MC SHANE CHARTERED ARCHITECTS LTD. COPYRIGHT RESERVED