


REVISION	DESCRIPTION	DATE
-	-	-
-	-	-
-	-	-
-	-	-
-	-	-
-	-	-
-	-	-




Existing Side Elevation  
Scale 1:50



Existing Front Elevation  
Scale 1:50

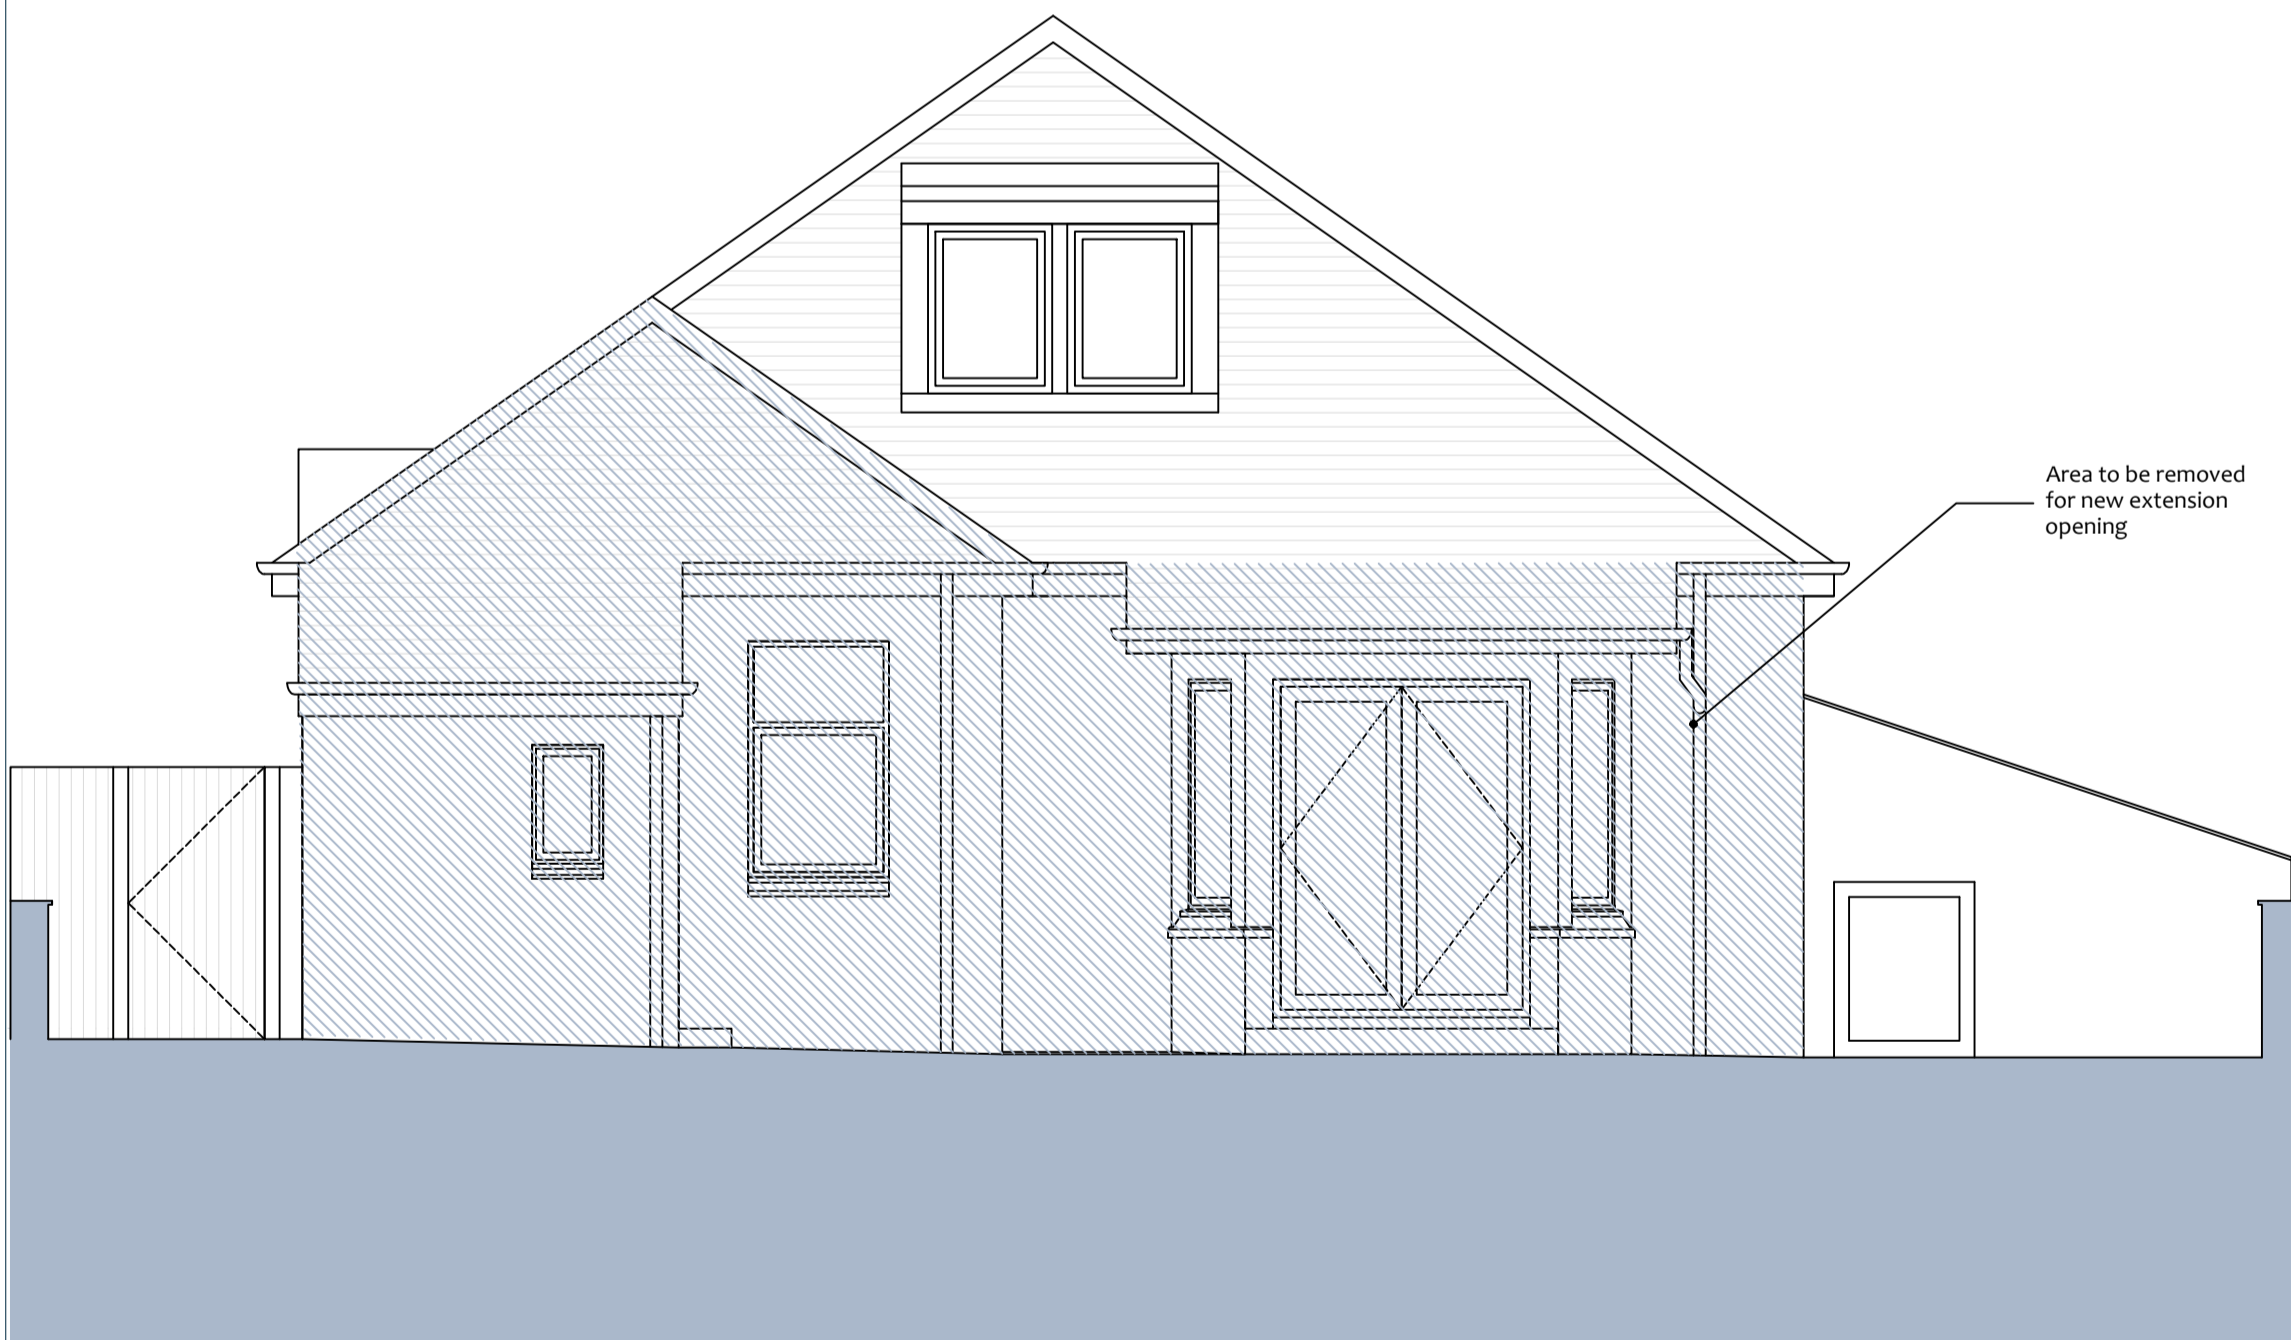

Existing Rear Elevation  
Scale 1:50

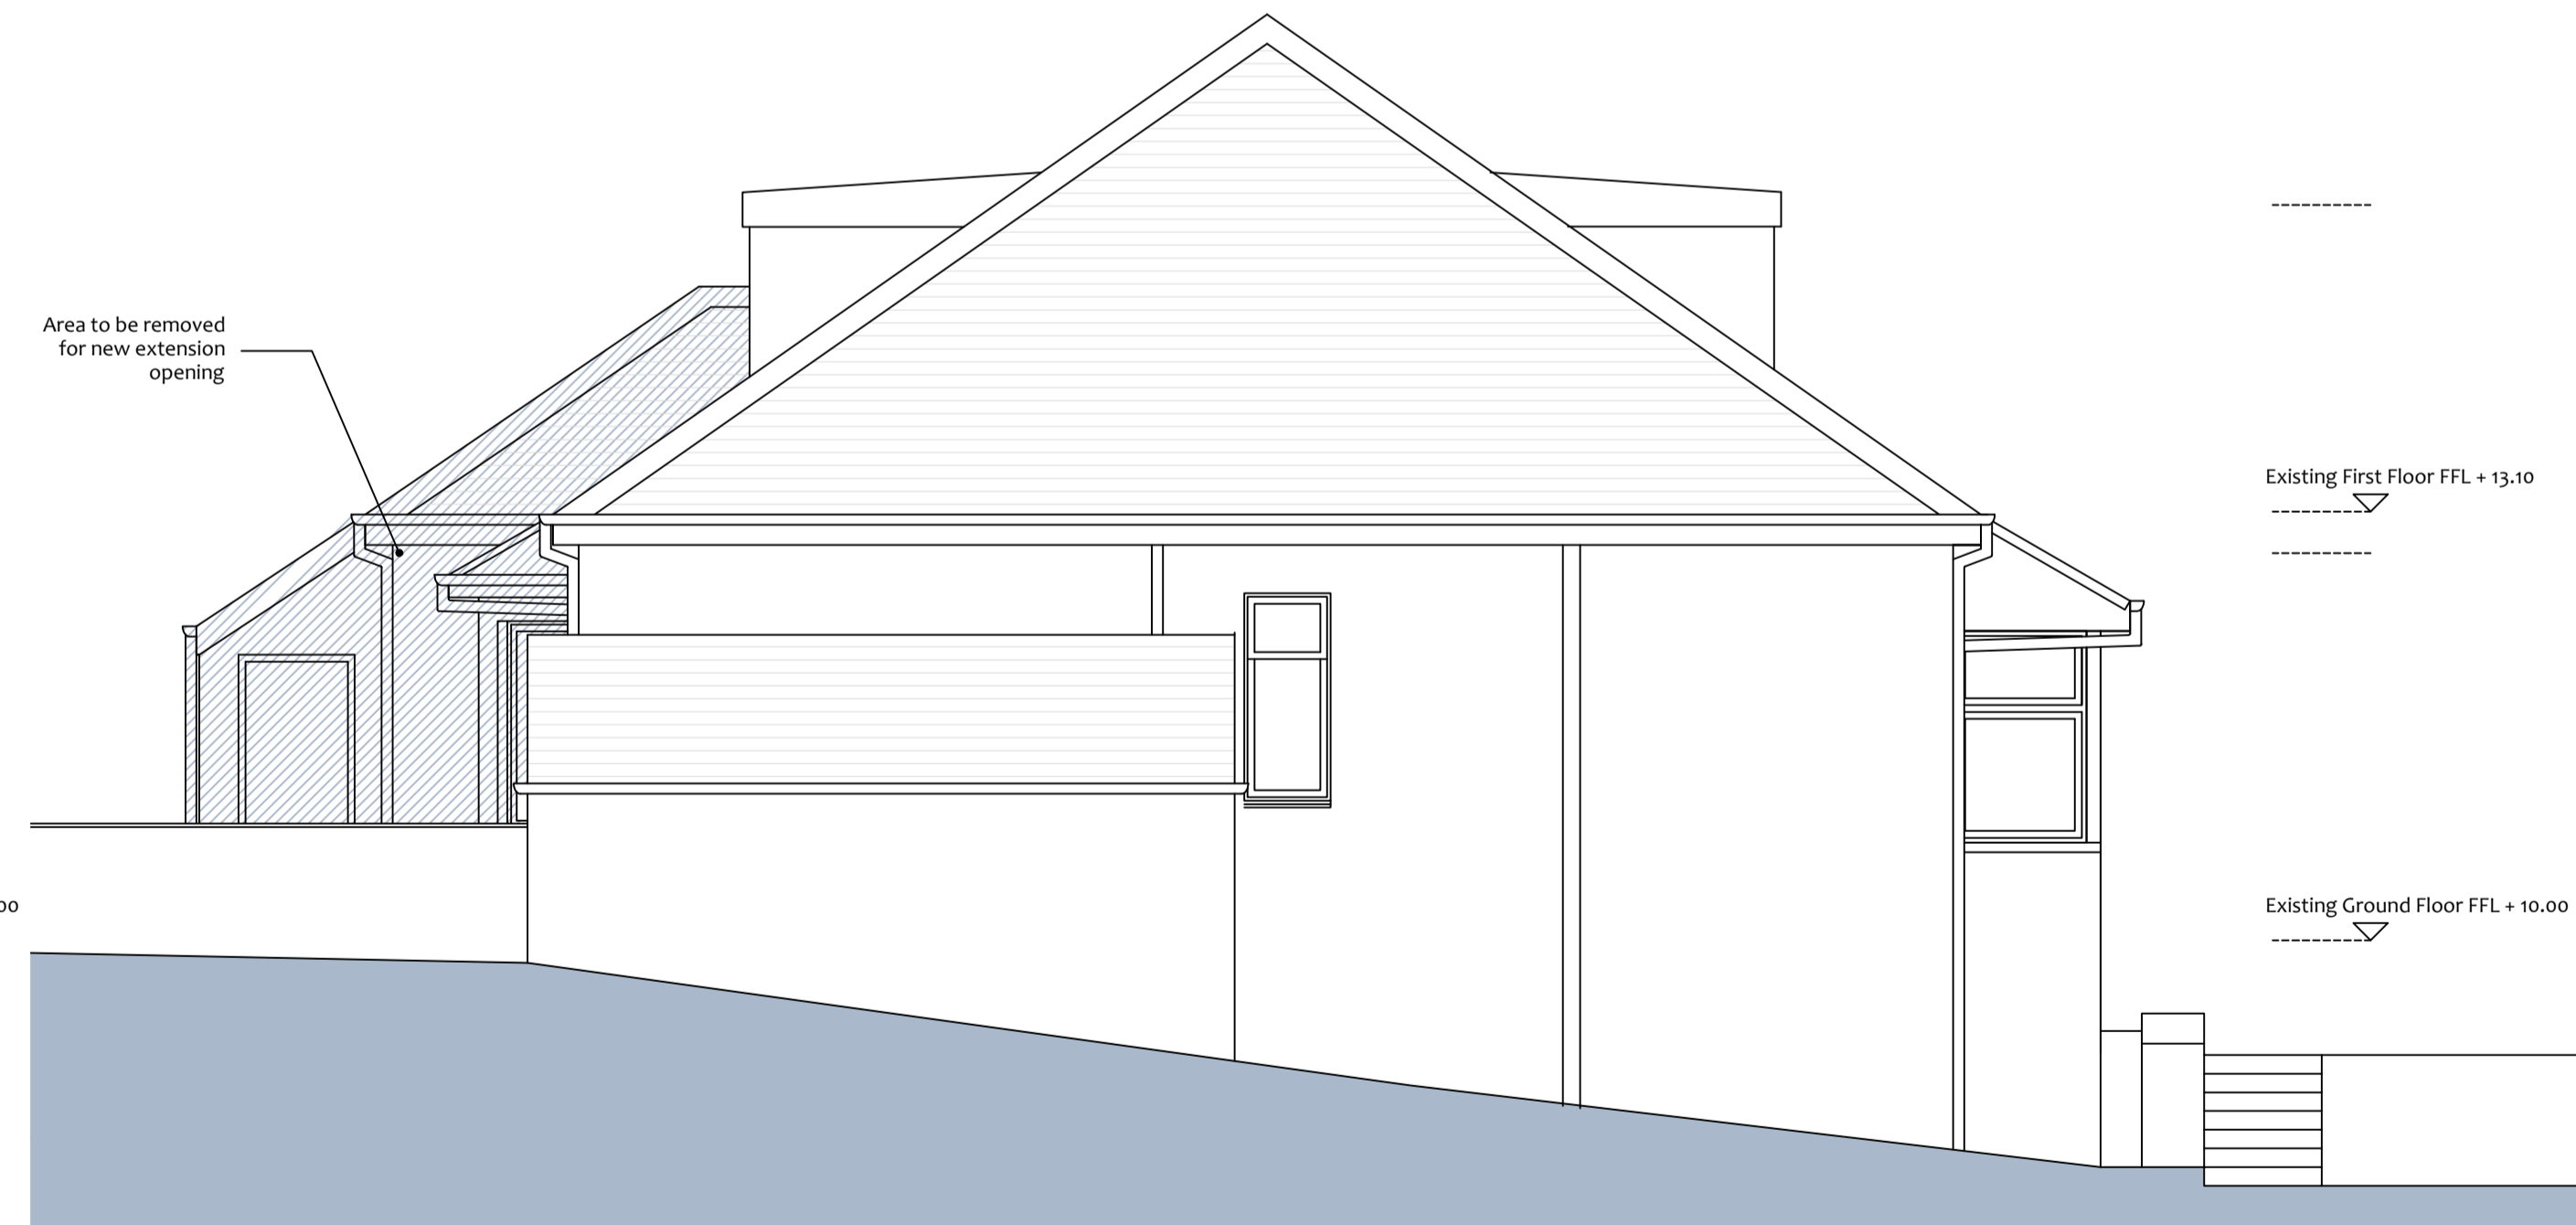

Existing Side Elevation  
Scale 1:50



SUITE 1-01, CUSTOM HOUSE,  
CUSTOM HOUSE PLACE,  
GREENOCK, PA15 1EQ  
e info@nicholsonmcshane.co.uk  
t 01475 325025  
w nicholsonmcshane.co.uk

CLIENT  
Mr & Mrs Ptolomey

PROJECT TITLE  
Proposed Extension to Dwelling

PROJECT ADDRESS  
7 Peile Street, Greenock, PA16 8QR

DRAWING TITLE  
Existing elevations

DRAWING STATUS  
PLANNING

PAPER SIZE  
A1

DRAWING NUMBER  
21014\_D\_02


REVISION  
-

SCALE  
1:50

DATE  
27-07-21

DRAWN BY  
LG

CHECKED BY  
-

 

NICHOLSON MC SHANE ARCHITECTS IS THE TRADING NAME OF NICHOLSON MC SHANE CHARTERED ARCHITECTS LTD. COPYRIGHT RESERVED