




REVISION	DESCRIPTION	DATE
A	Amendments for planning	05.10.21
-	-	-
-	-	-
-	-	-
-	-	-
-	-	-

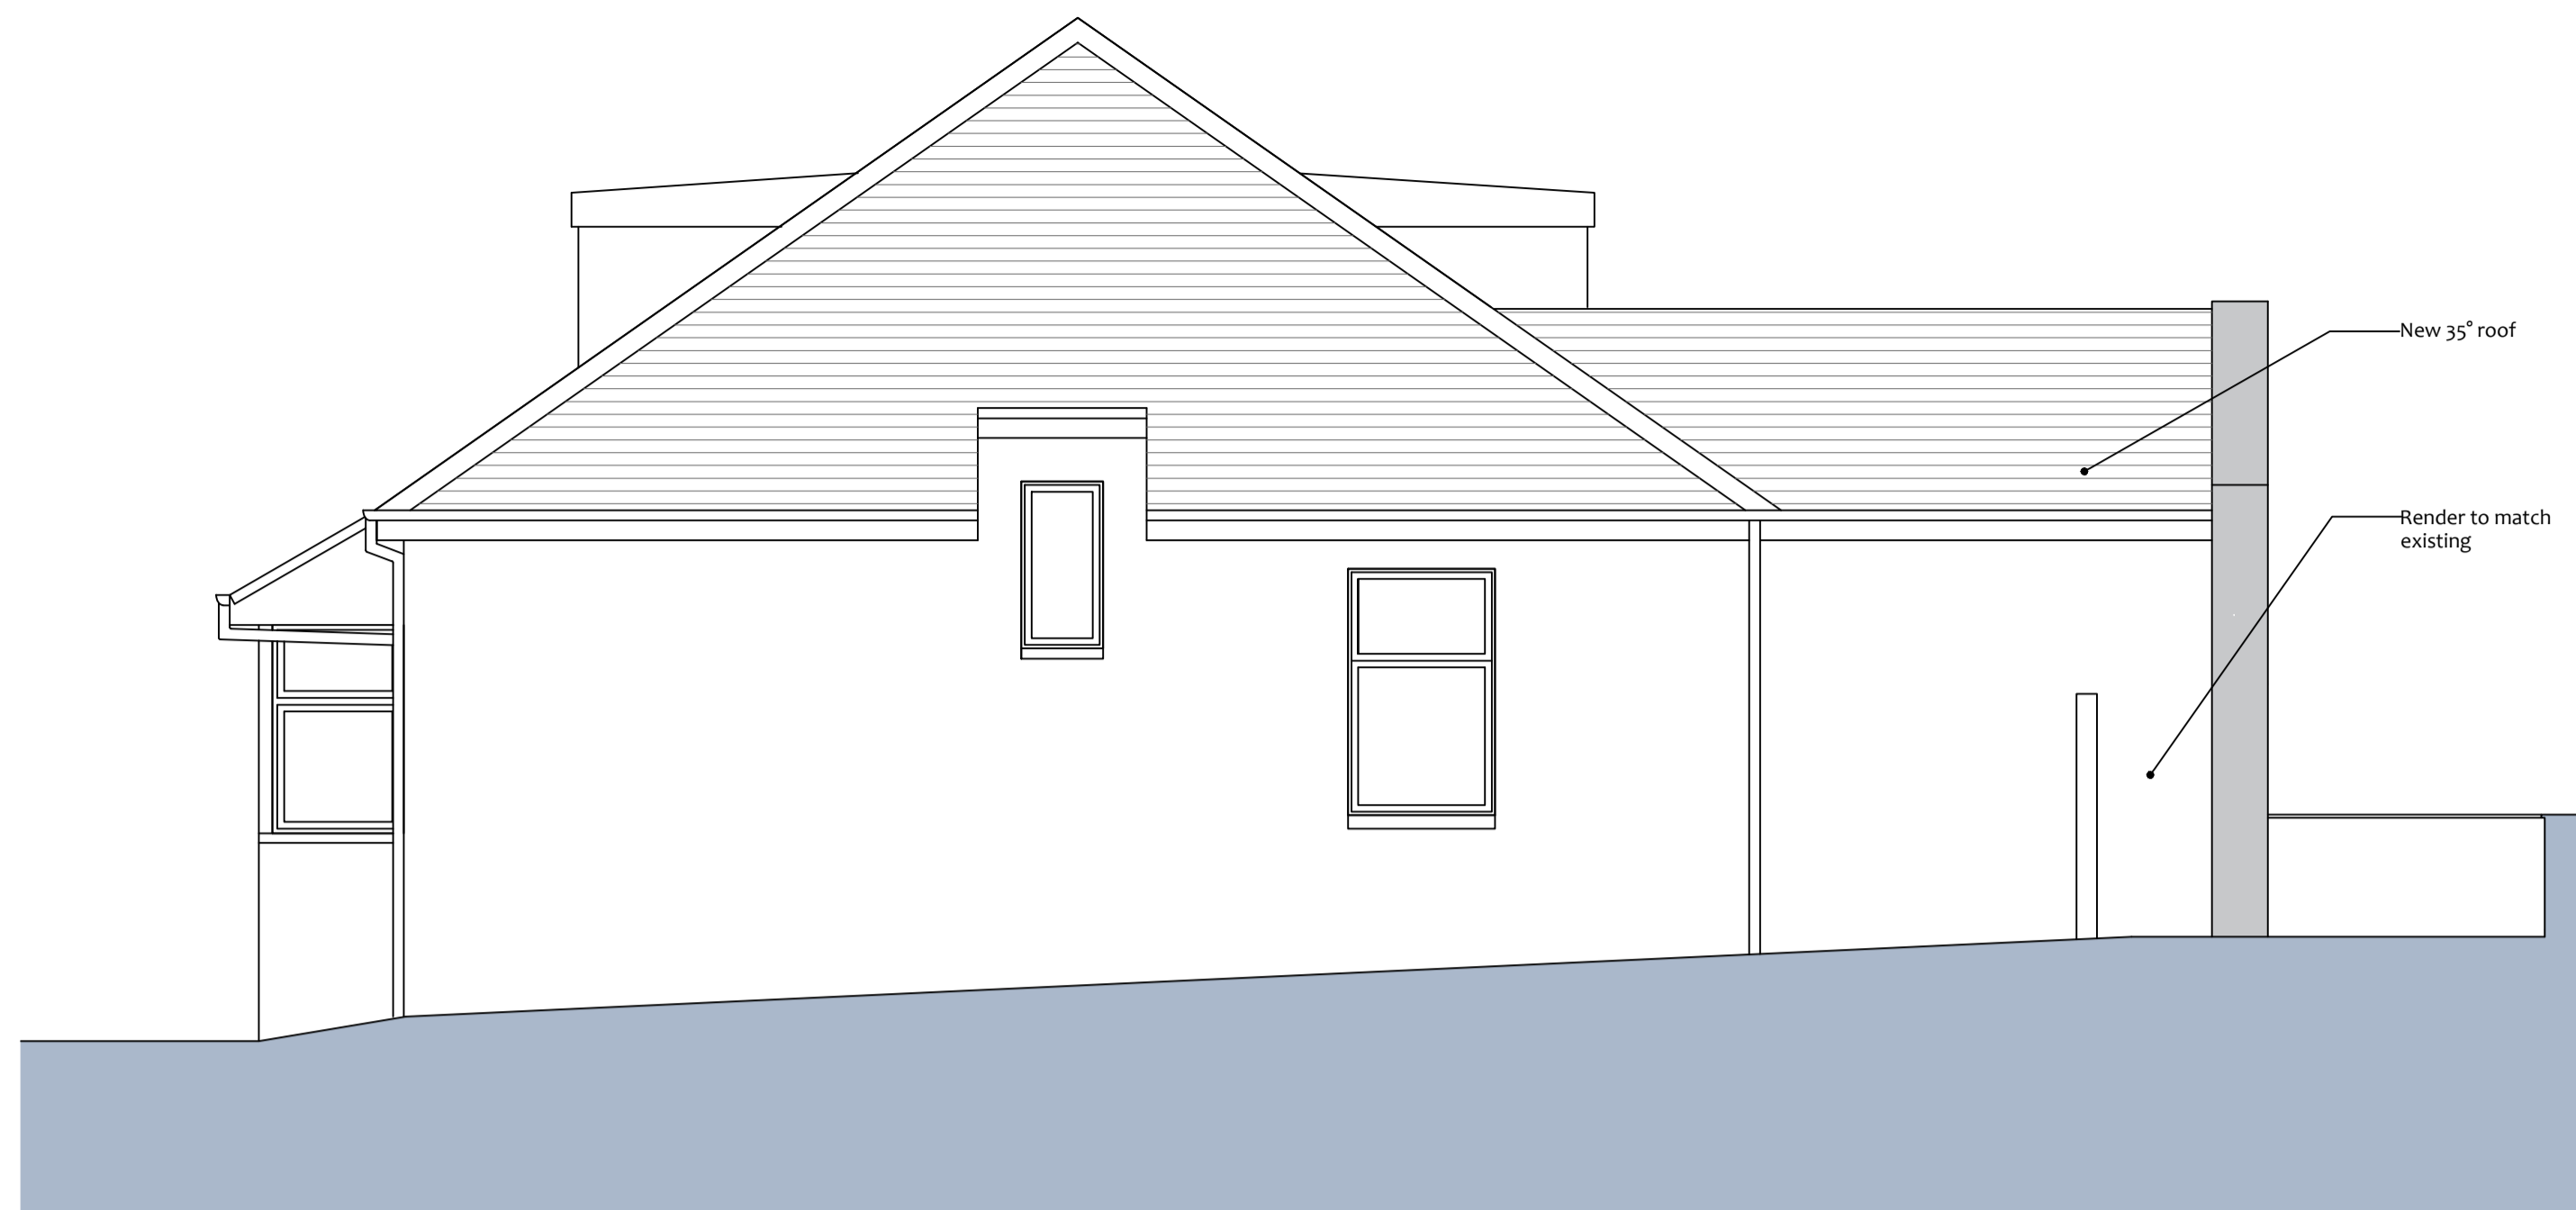


**Proposed Side Elevation**  
Scale 1:50

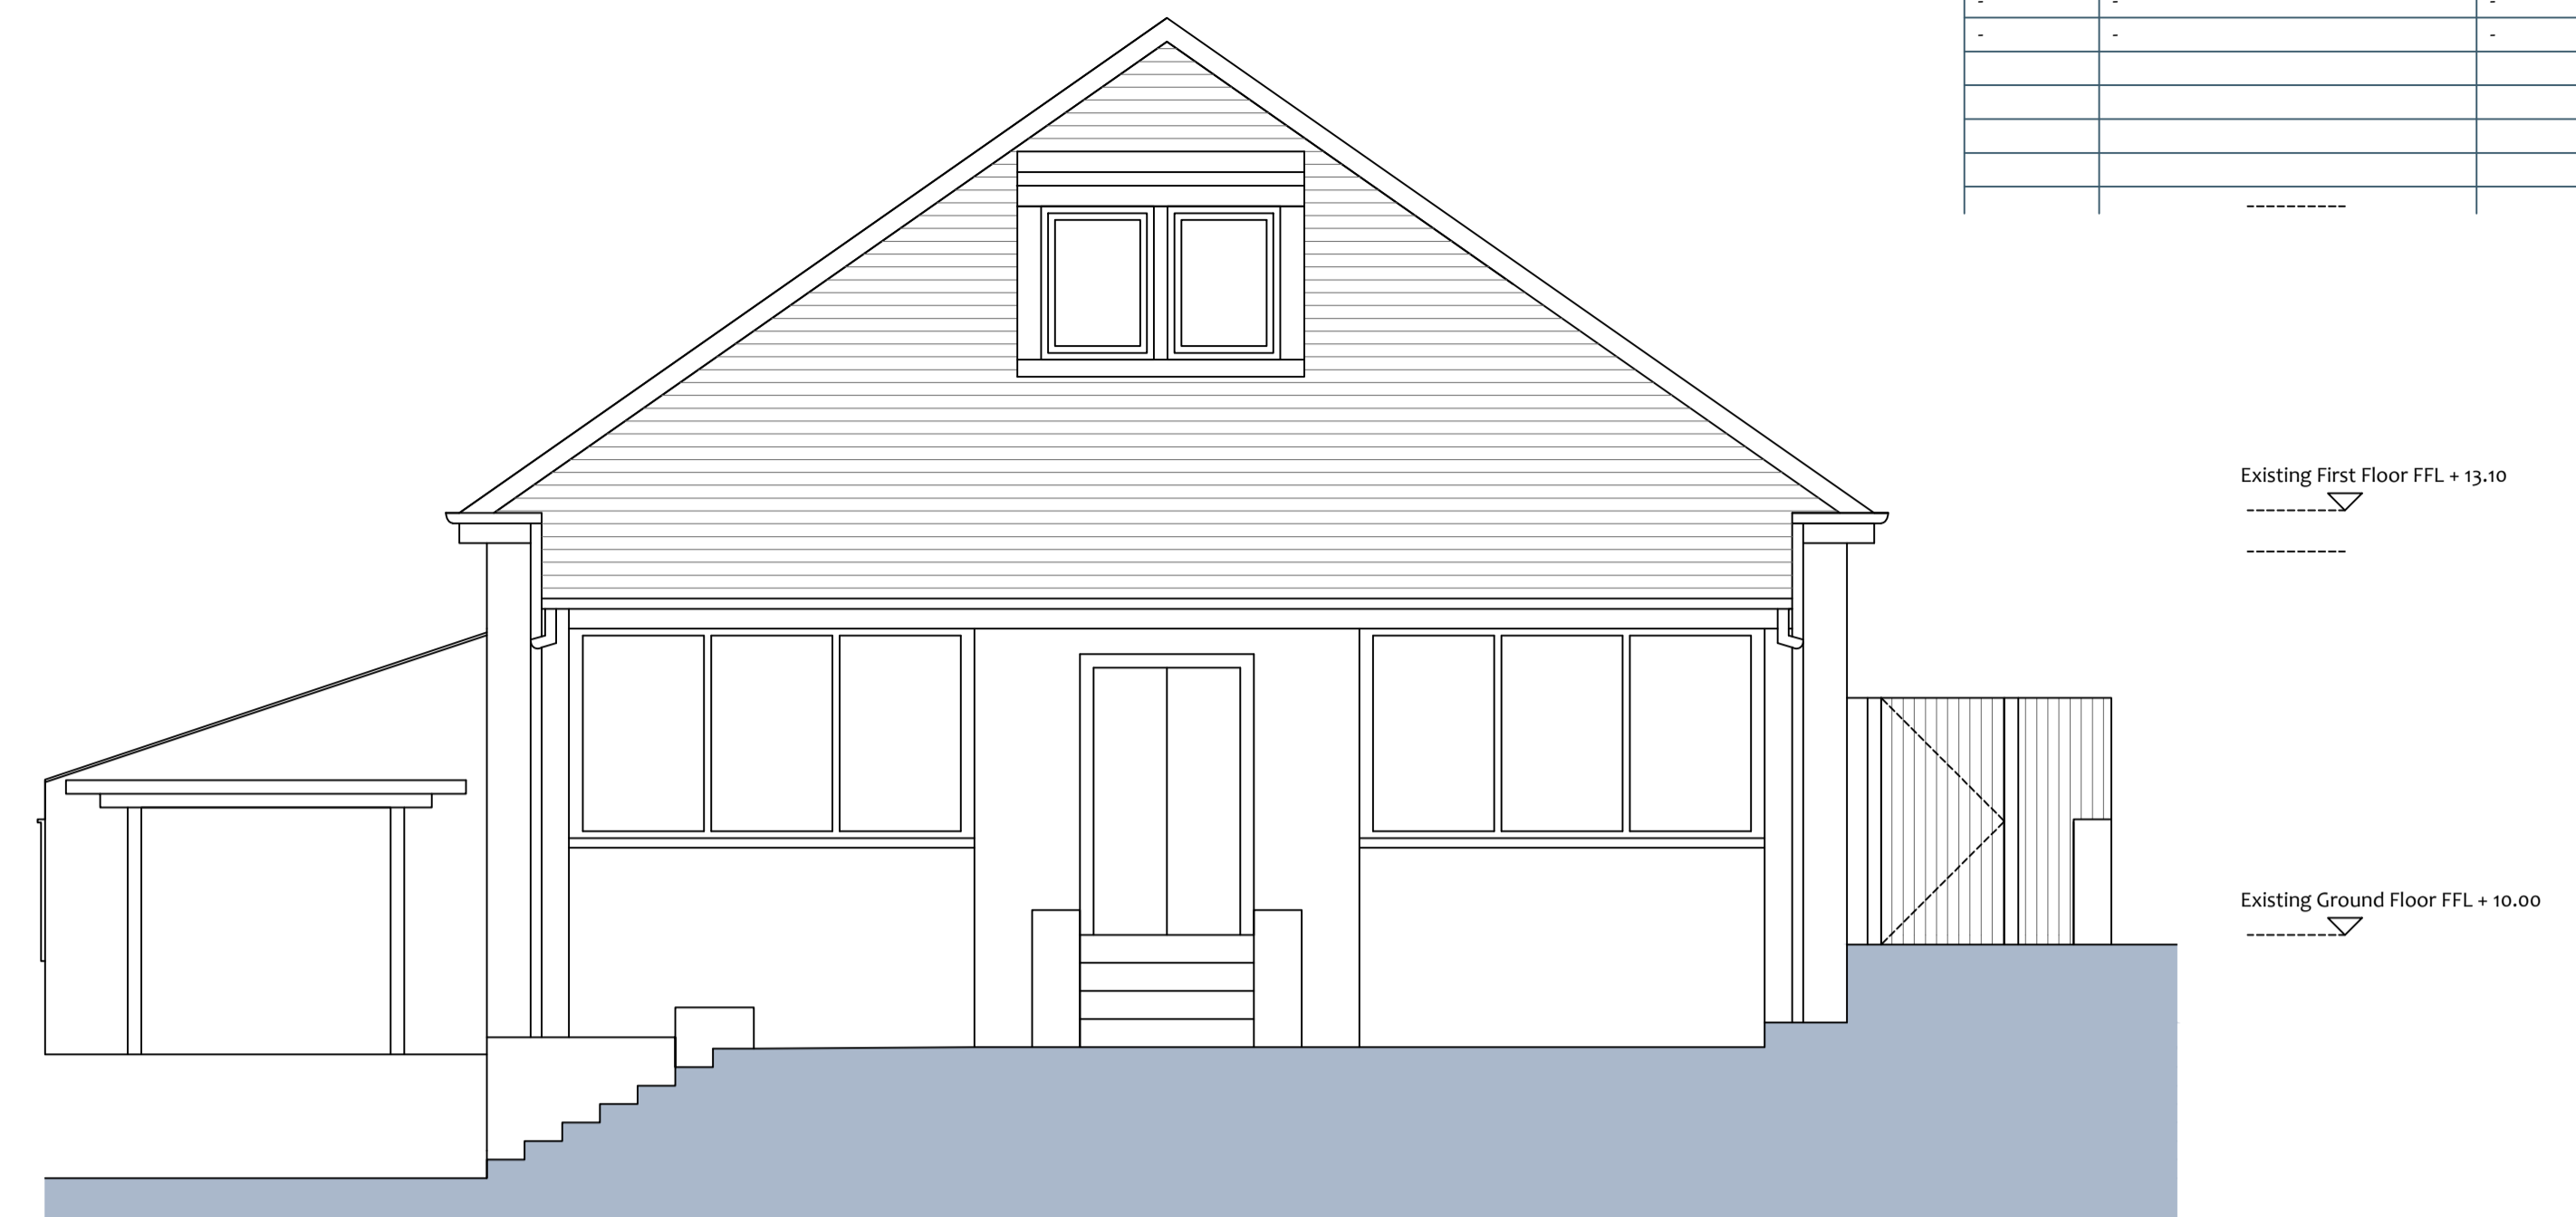


**Proposed Front Elevation (No change)**  
Scale 1:50

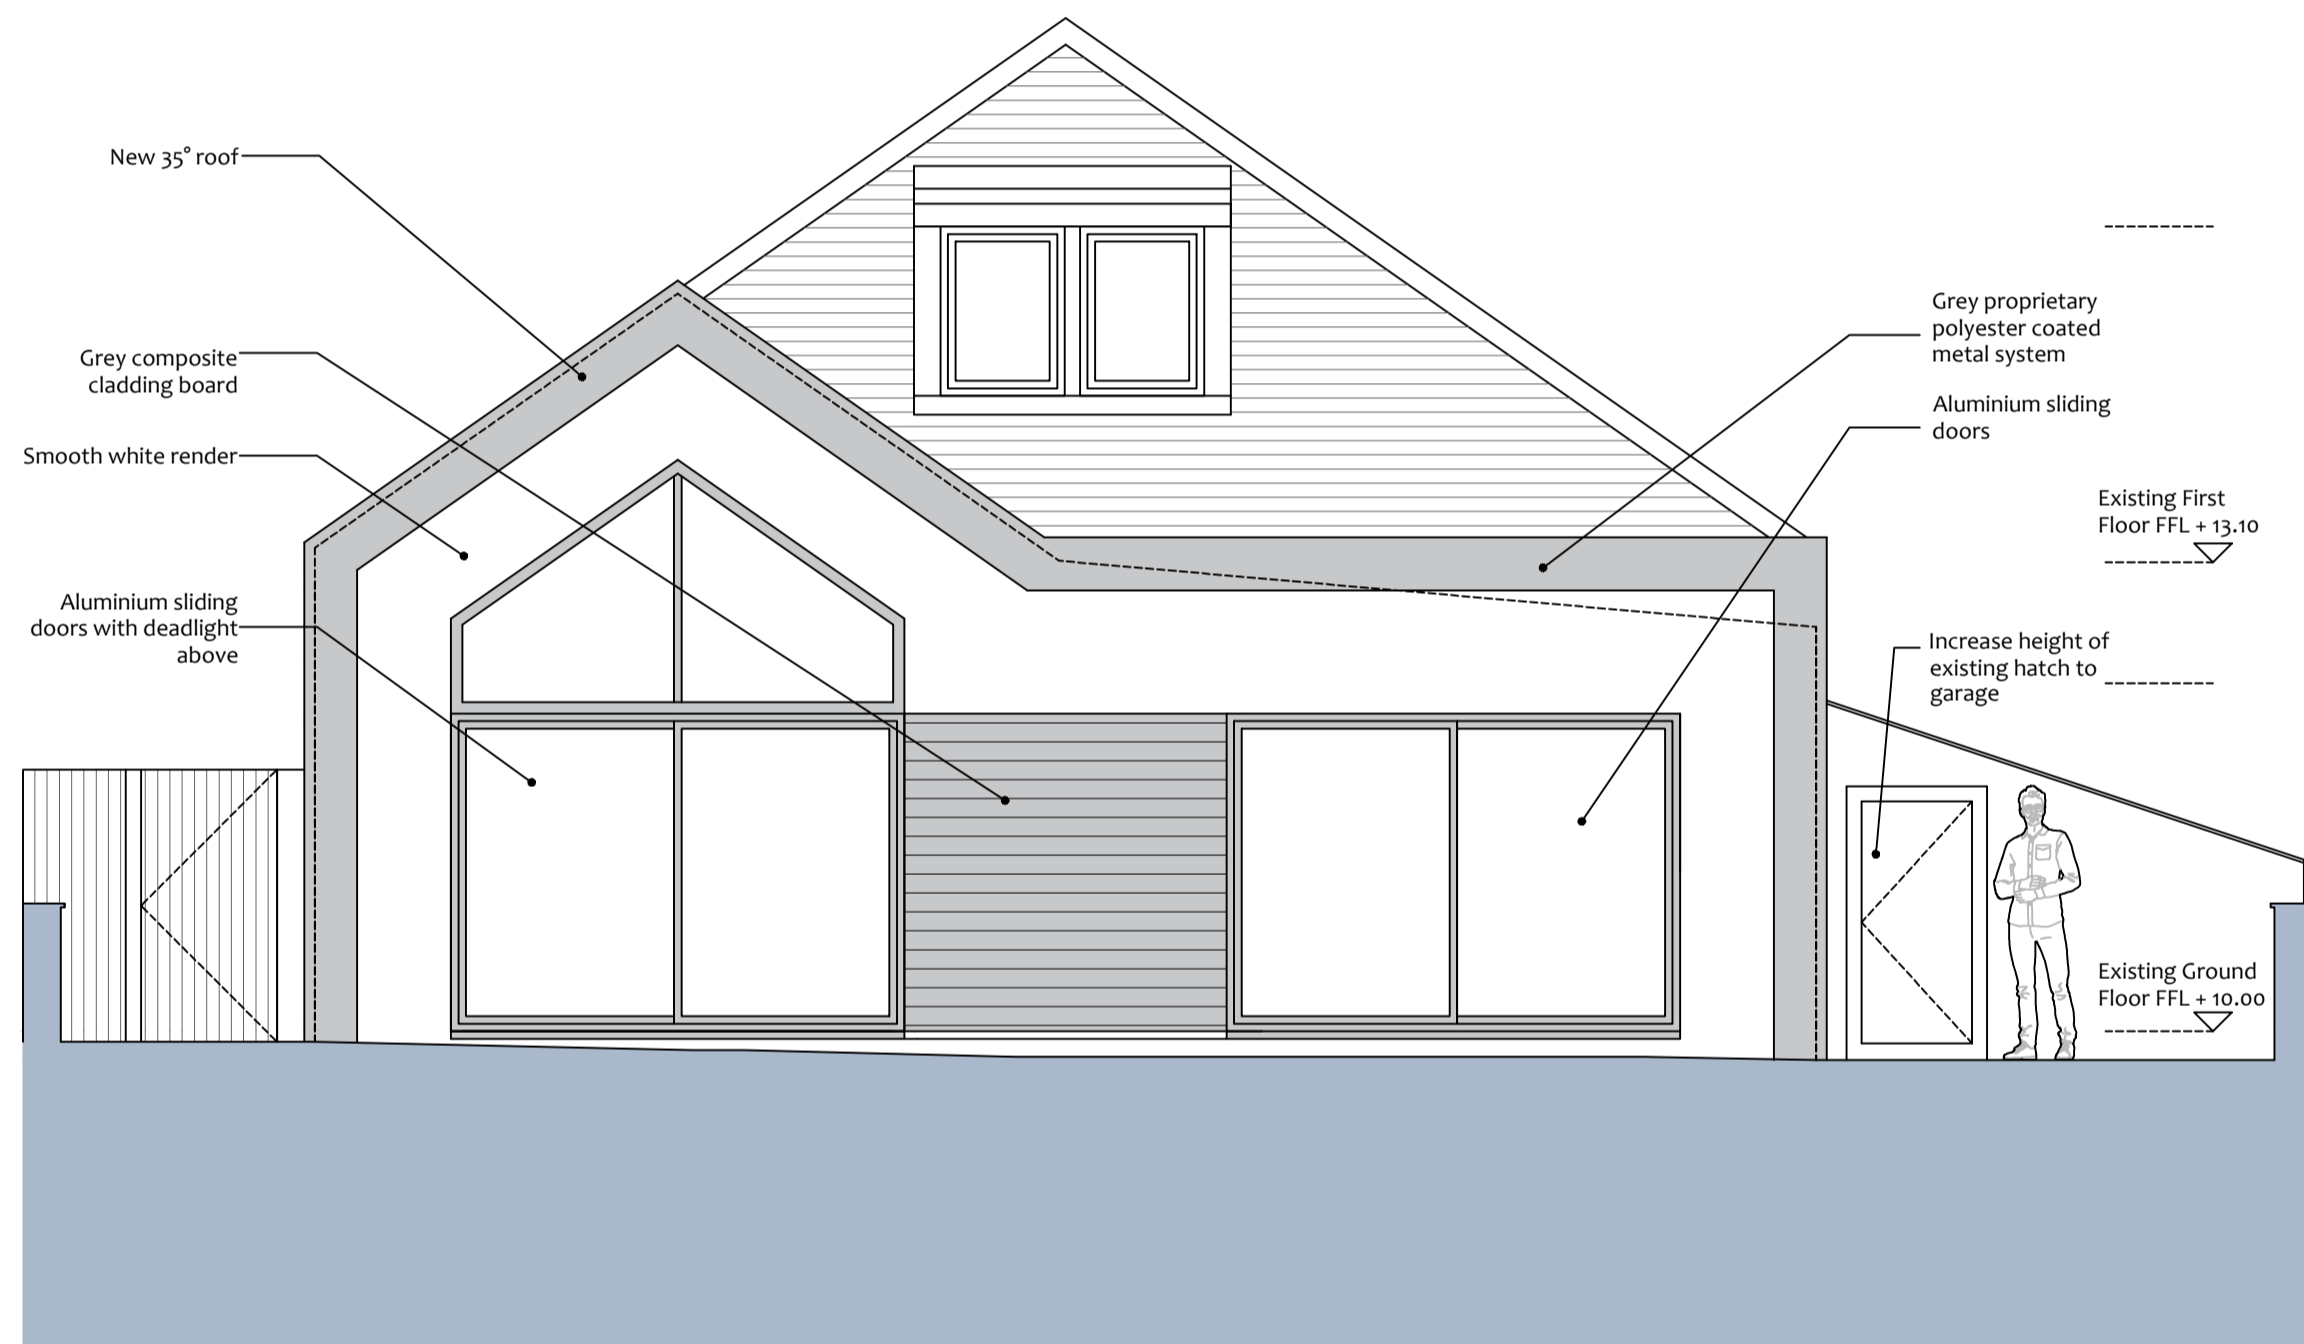

**Proposed Rear Elevation**  
Scale 1:50

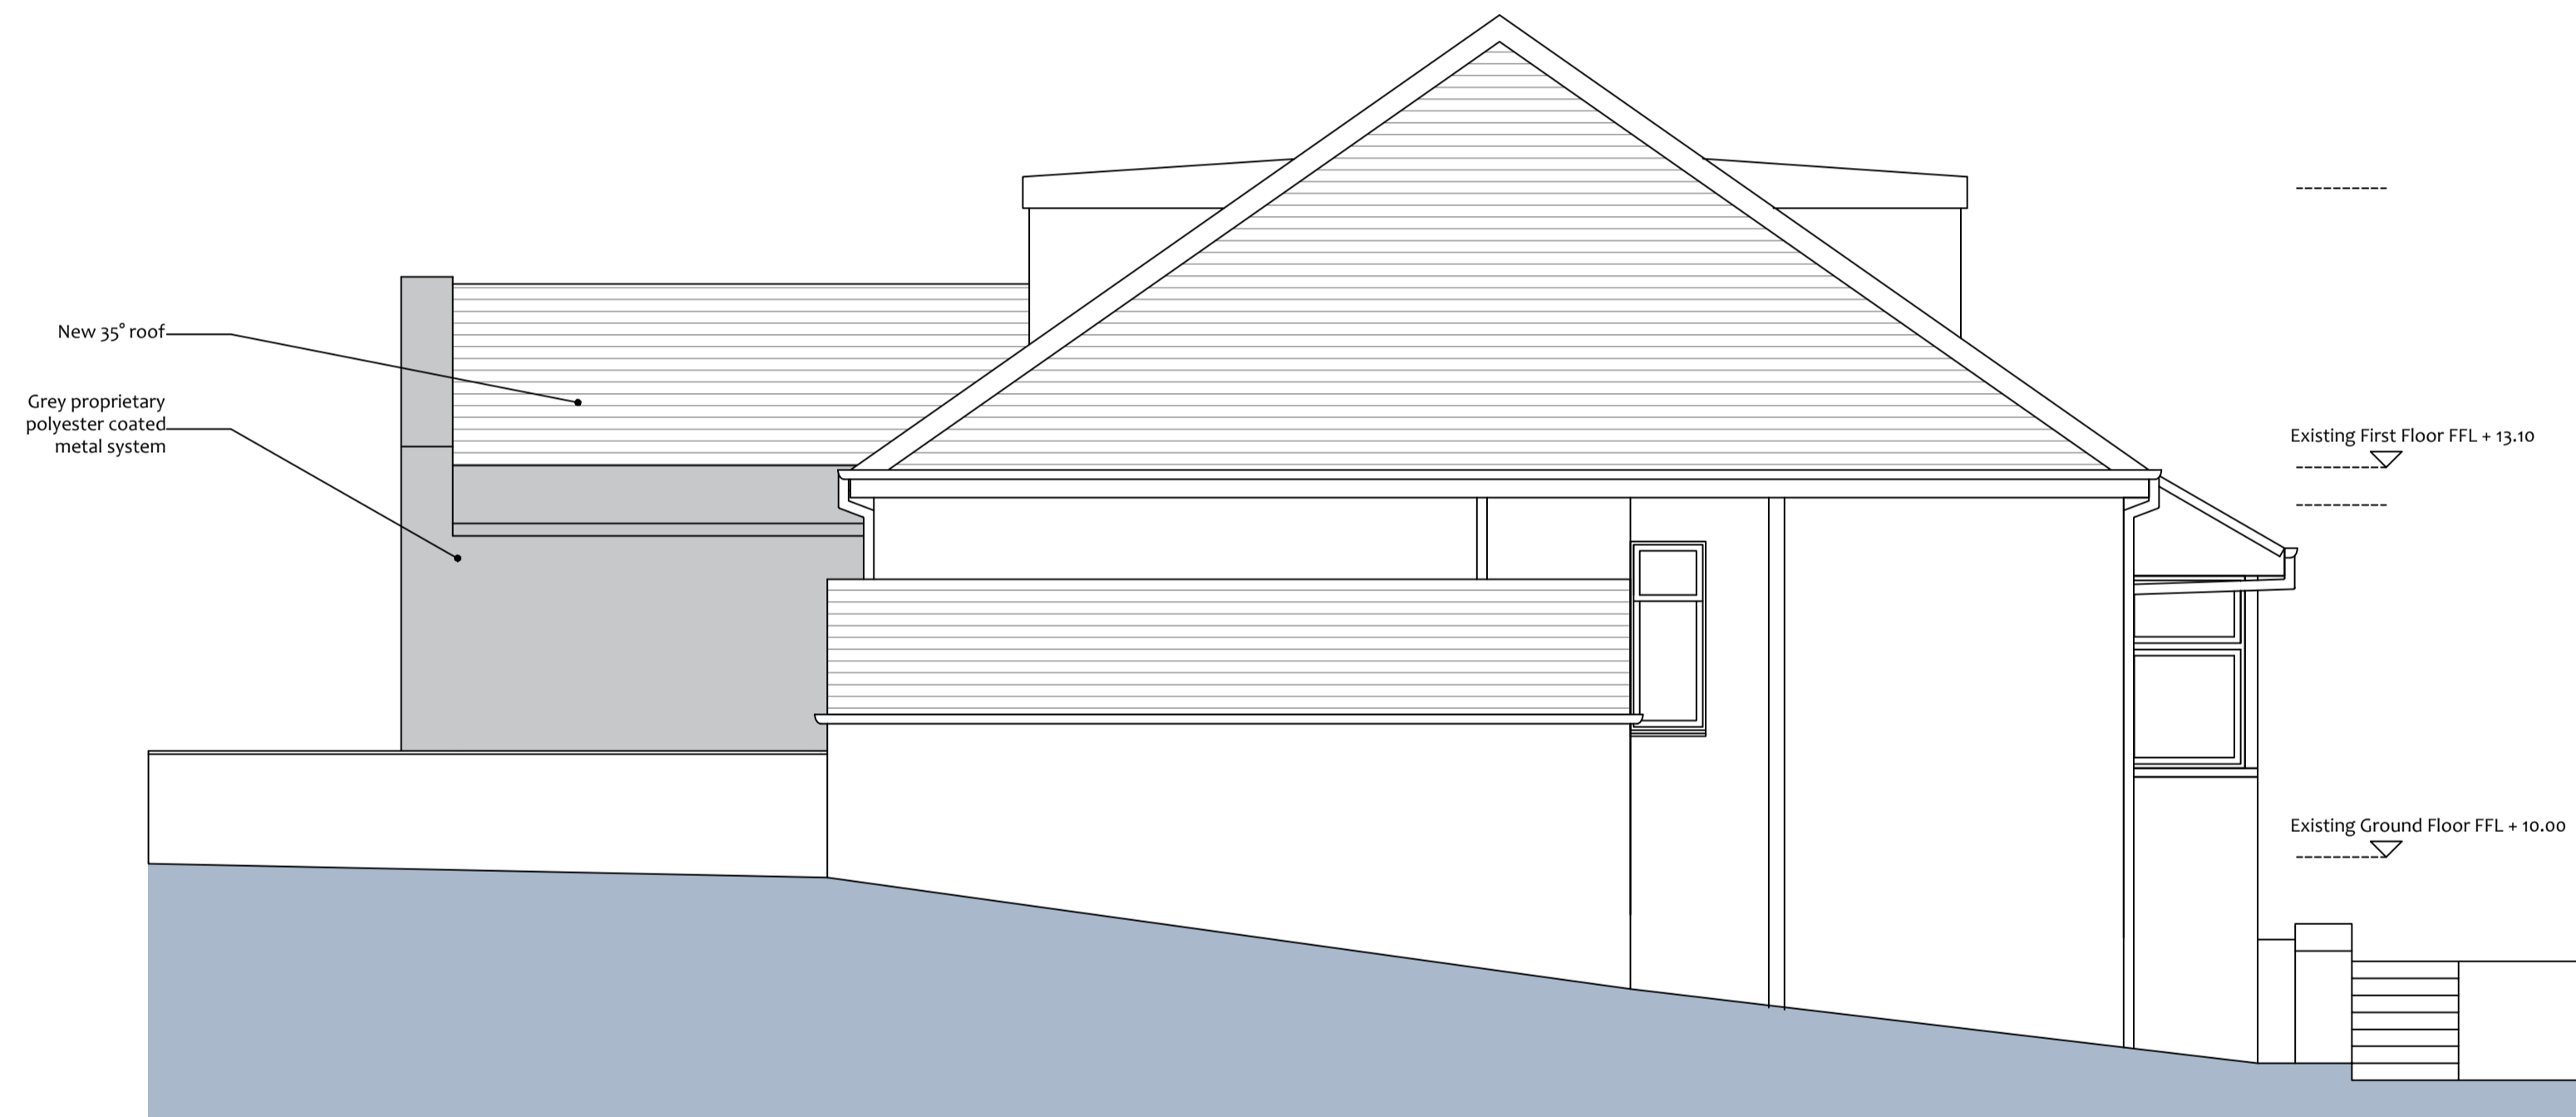

**Proposed Side Elevation**  
Scale 1:50

 

SUITE 1-01, CUSTOM HOUSE,  
CUSTOM HOUSE PLACE,  
GREENOCK, PA15 1EQ  
e info@nicholsonmcshane.co.uk  
t 01475 325025  
w nicholsonmcshane.co.uk

CLIENT  
Mr & Mrs Ptolomey

PROJECT TITLE  
Proposed Alterations to Dwelling

PROJECT ADDRESS  
7 Peilie Street, Greenock, PA16 8QR

DRAWING TITLE  
Proposed Elevations and Model images

DRAWING STATUS  
PLANNING

PAPER SIZE  
A1

DRAWING NUMBER  
21014\_D\_04

REVISION  
A

SCALE  
1:50

DATE  
27-07.21

DRAWN BY  
LG

CHECKED BY



NICHOLSON MC SHANE ARCHITECTS IS THE TRADING NAME OF NICHOLSON MC SHANE CHARTERED ARCHITECTS LTD. COPYRIGHT RESERVED