




REVISION	DESCRIPTION	DATE
-	-	-
-	-	-

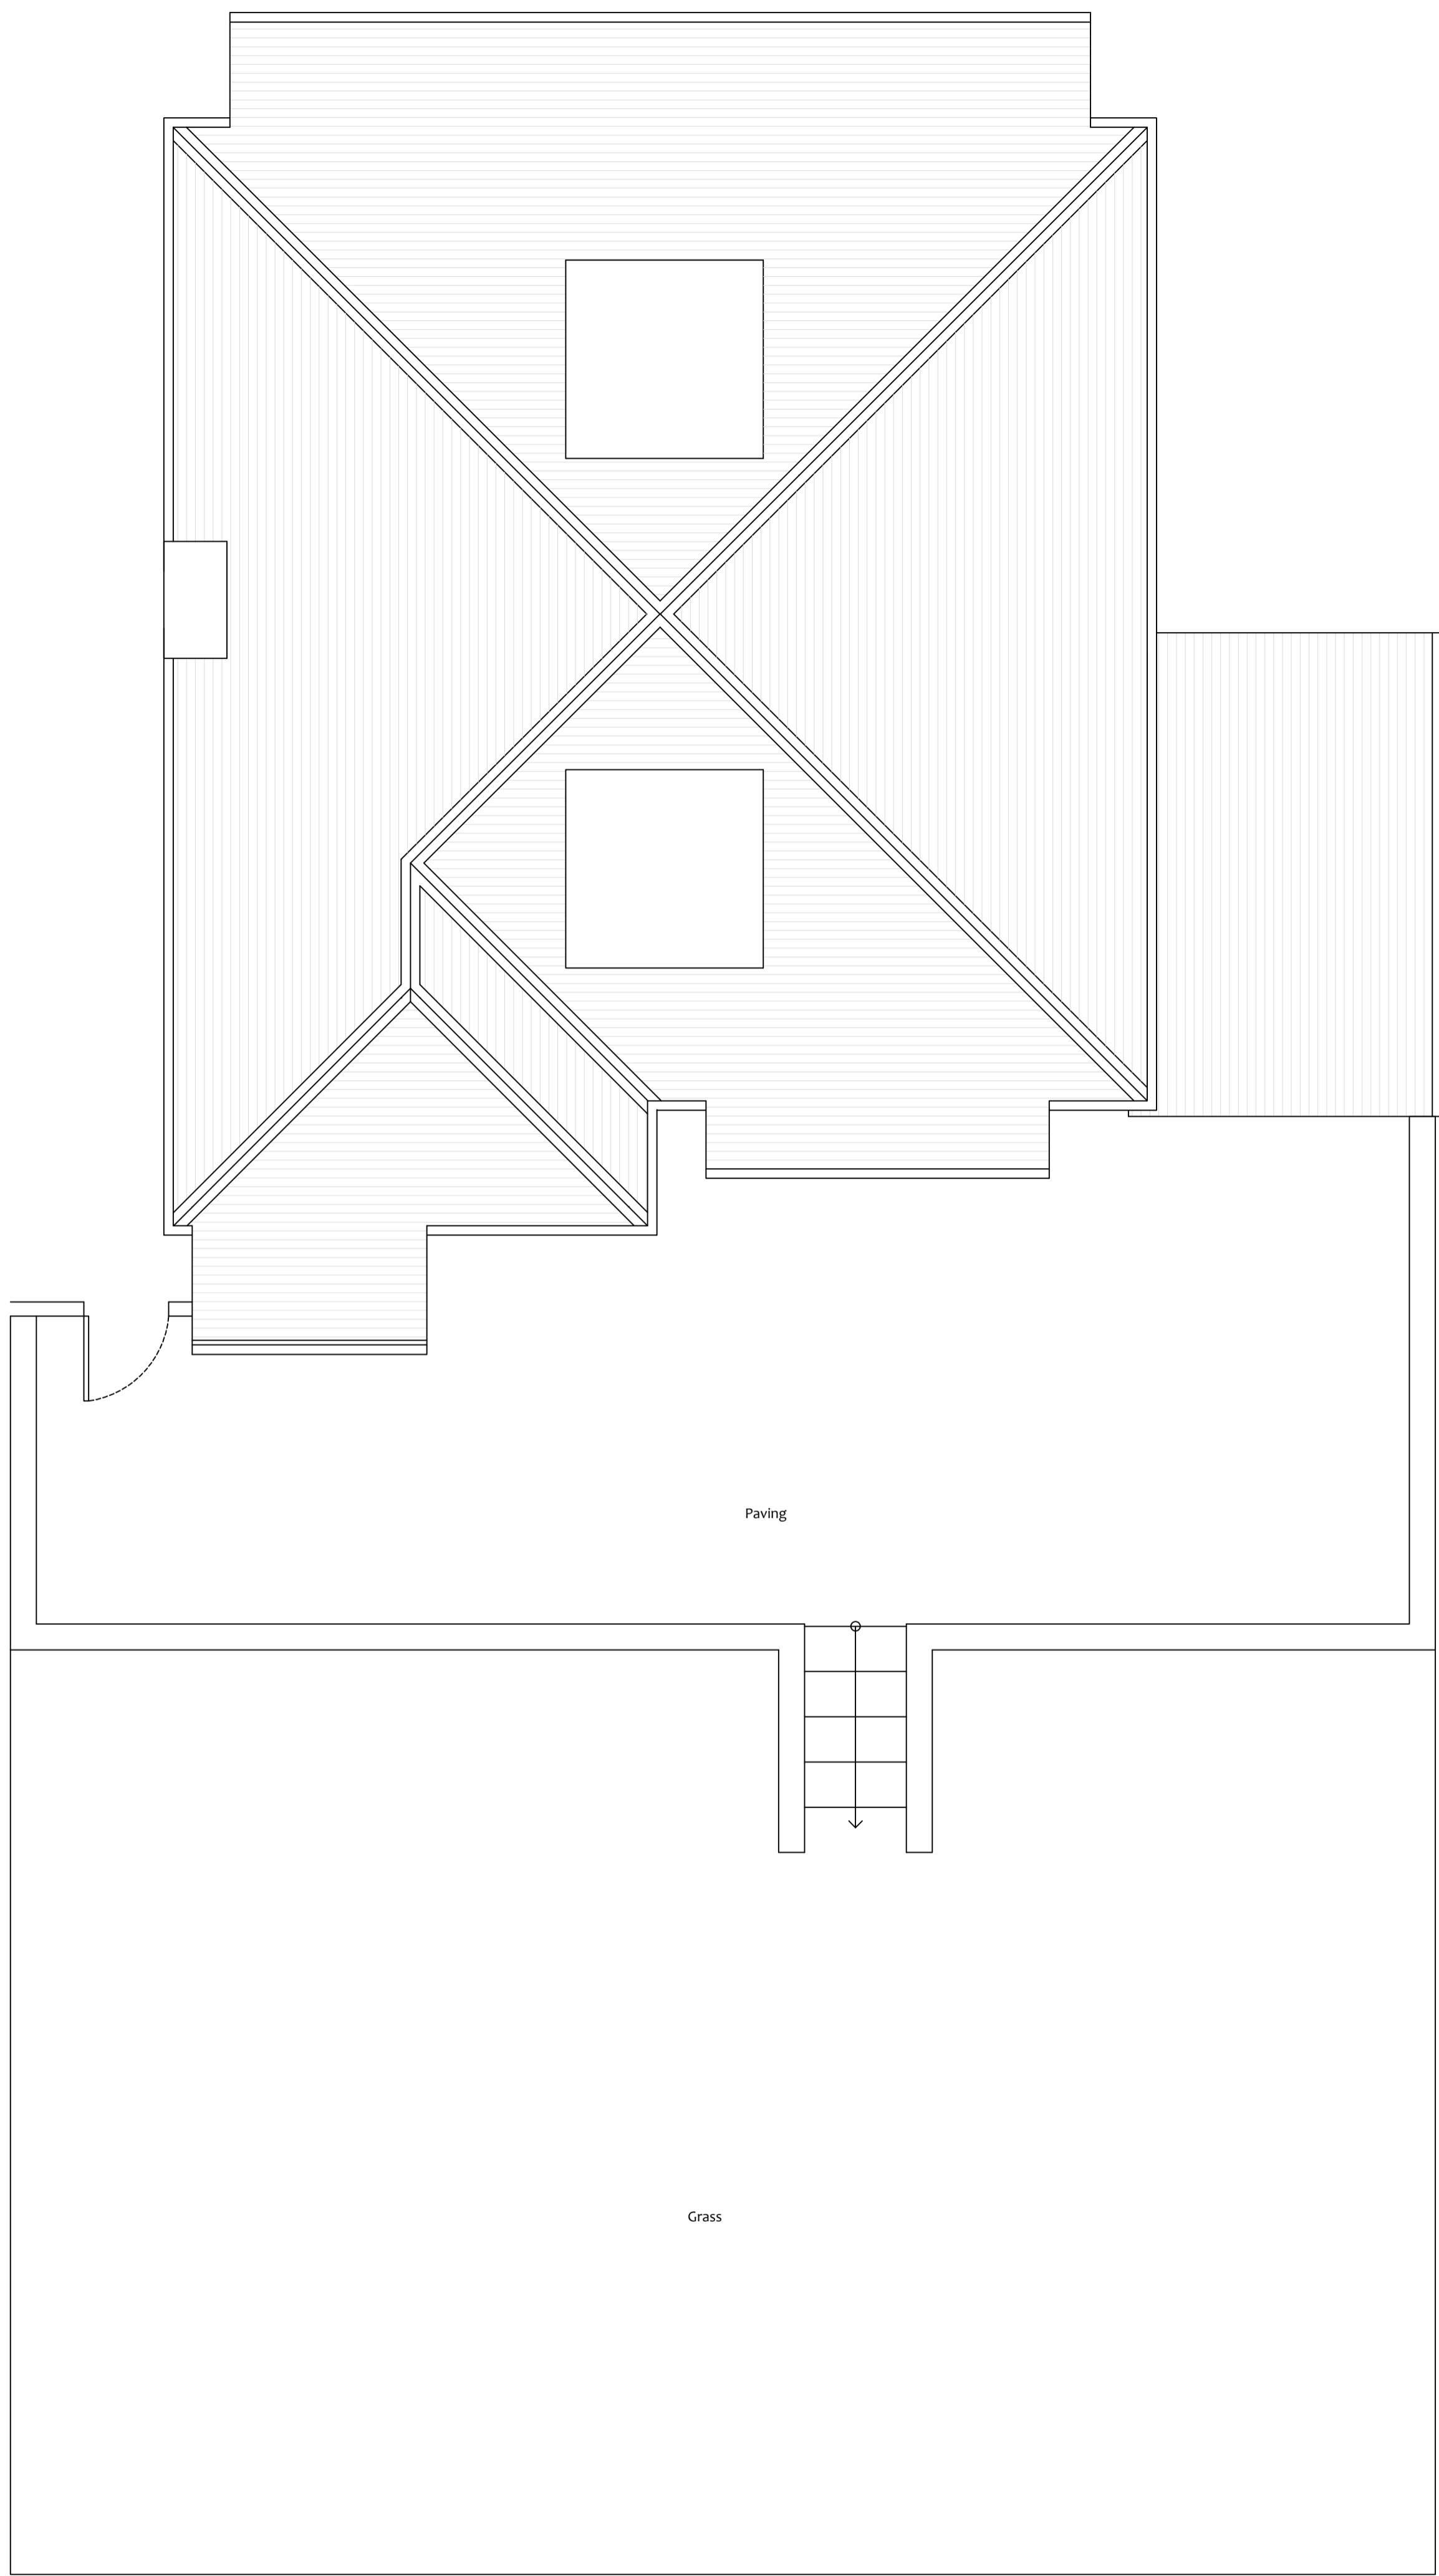

Existing Roof Plan
Scale 1:50

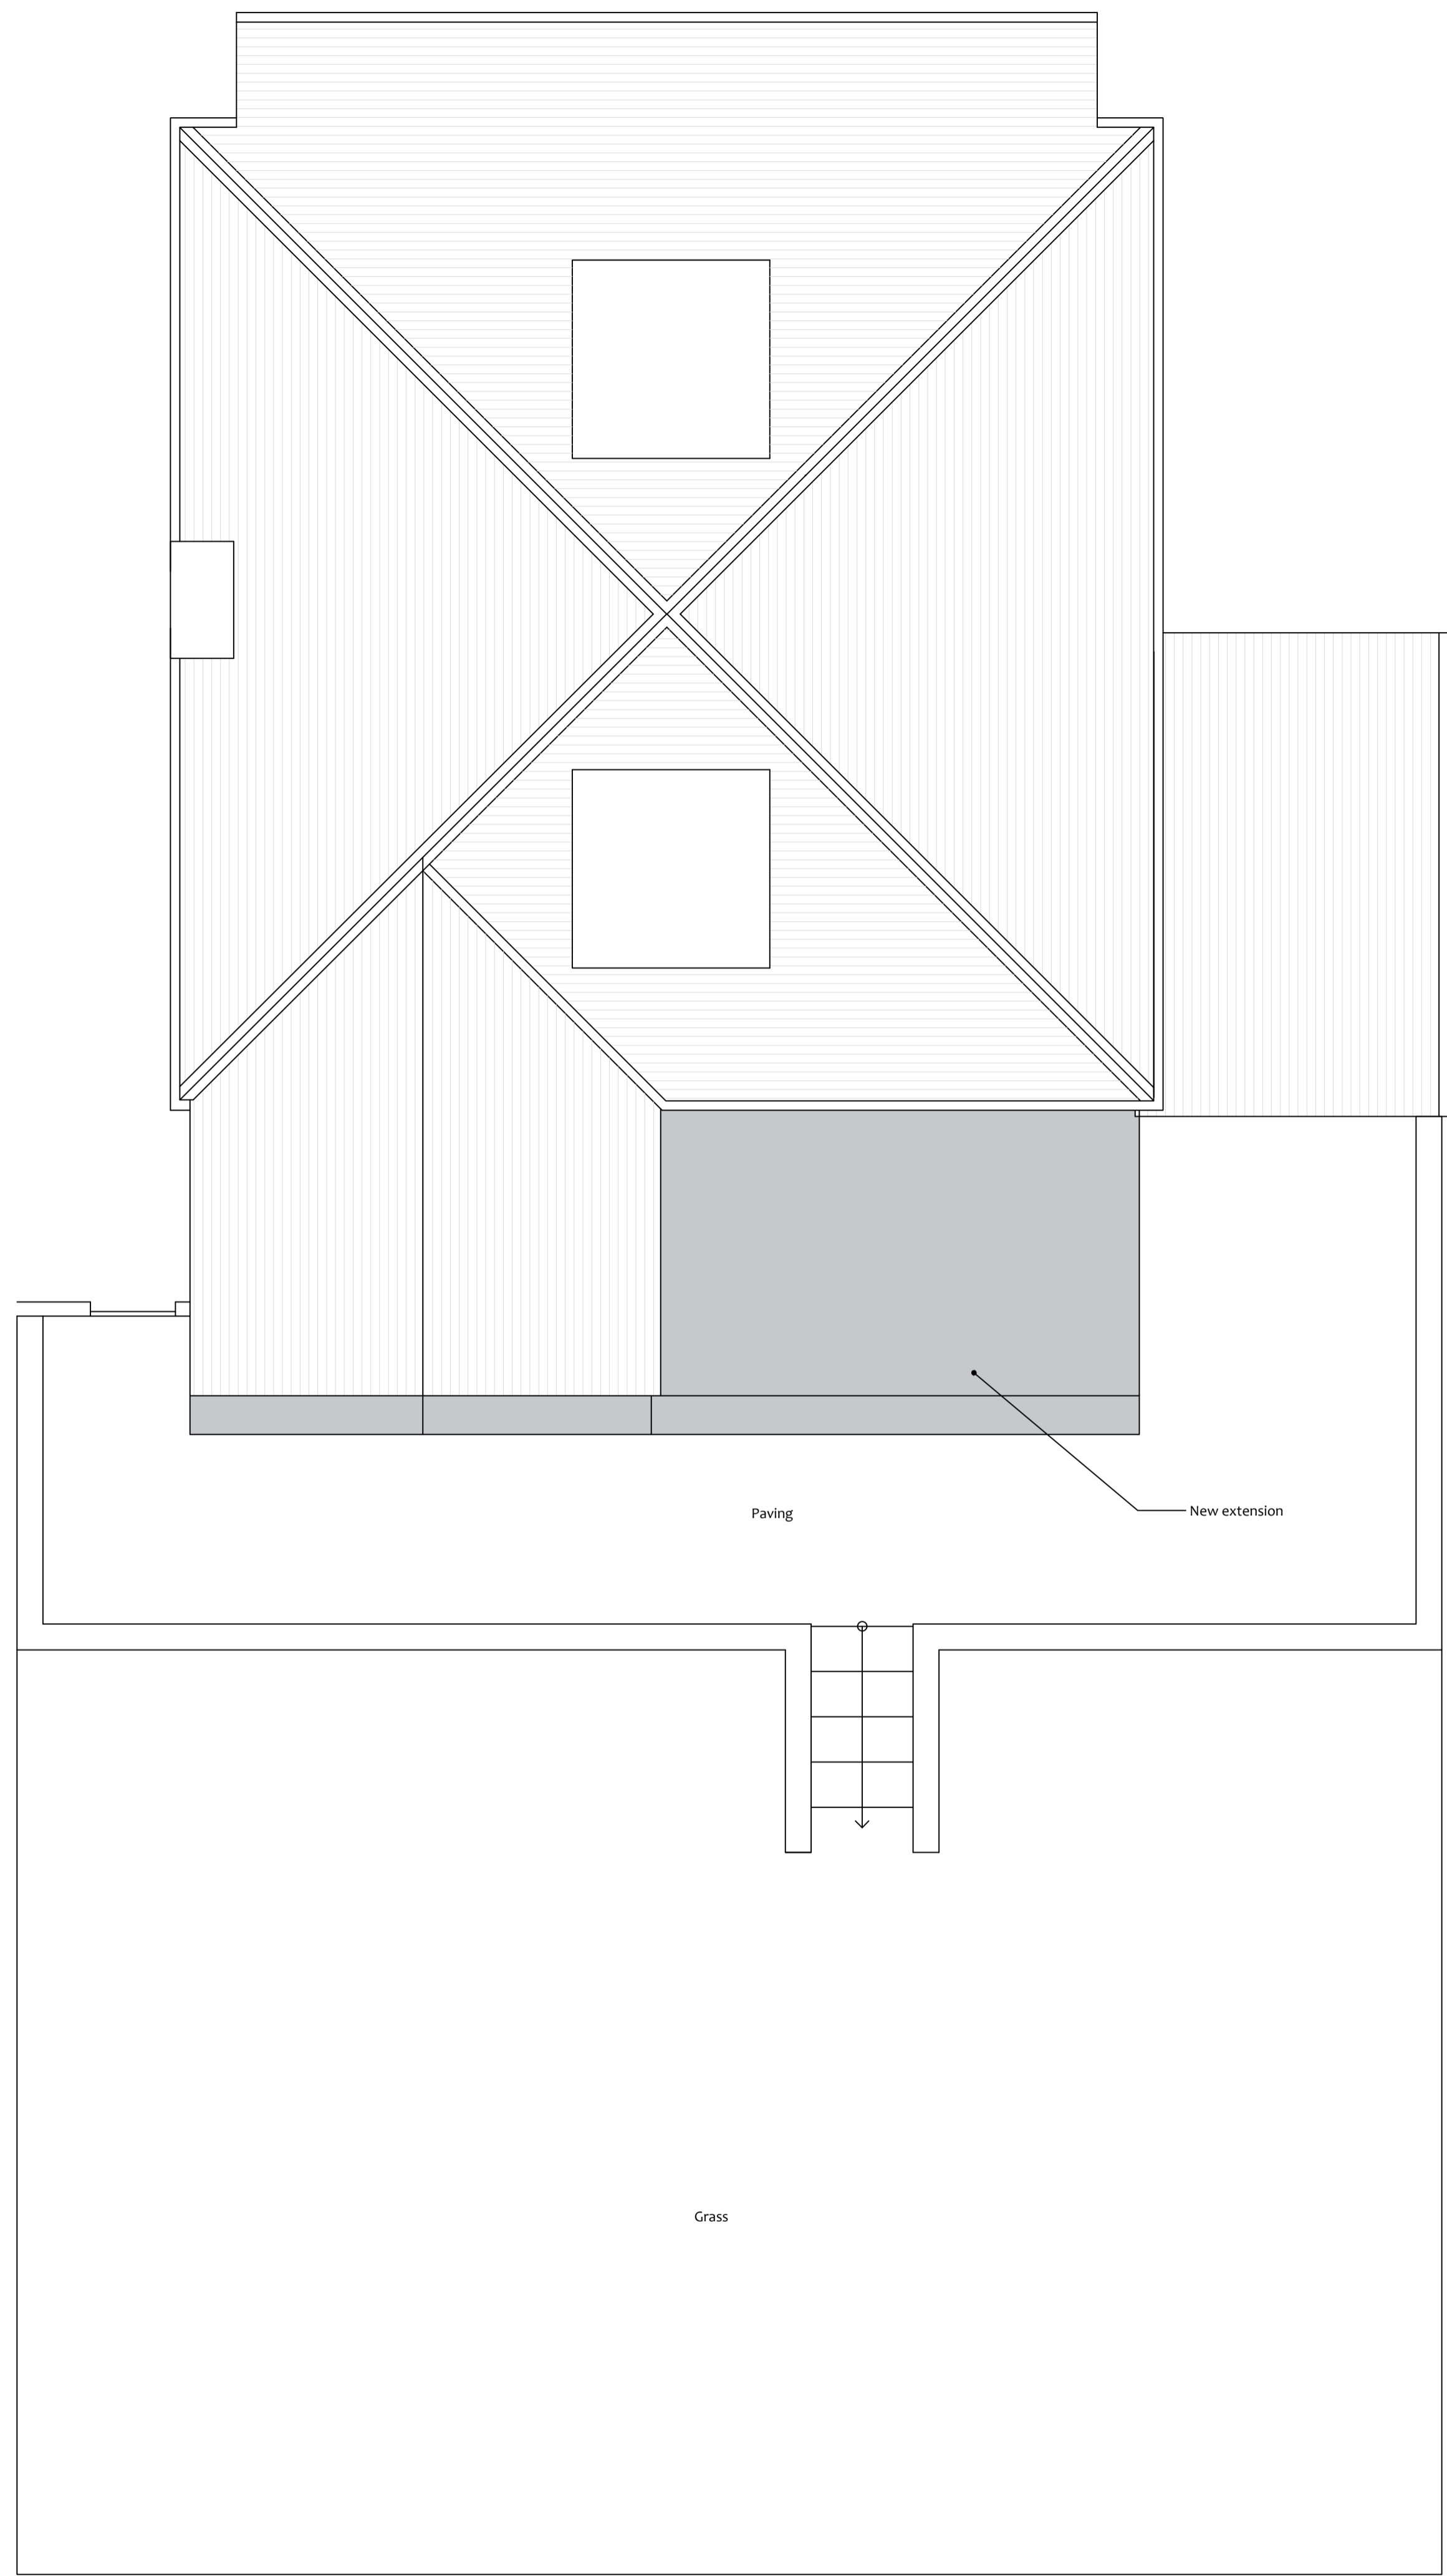

Proposed Roof Plan
Scale 1:50

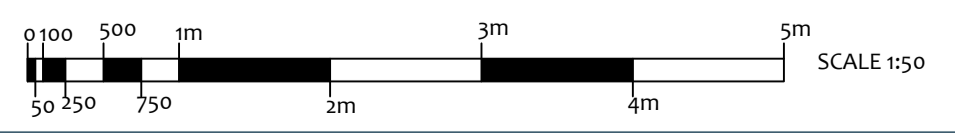

SUITE 1-01, CUSTOM HOUSE,
CUSTOM HOUSE PLACE,
GREENOCK, PA15 1EQ
e info@nicholsonmcshane.co.uk
t 01475 325025
w nicholsonmcshane.co.uk

CLIENT
Mr & Mrs Ptolomey

PROJECT TITLE
Proposed Alterations to Dwelling

PROJECT ADDRESS
7 Peilie Street, Greenock, PA16 8QR

DRAWING TITLE
Existing and Proposed roof plans

DRAWING STATUS
PLANNING

PAPER SIZE
A1

DRAWING NUMBER
21014_D_05

REVISION

SCALE
1:50

DATE
27-07-21

DRAWN BY
LG

CHECKED BY



NICHOLSON McSHANE ARCHITECTS IS THE TRADING NAME OF NICHOLSON McSHANE CHARTERED ARCHITECTS LTD. COPYRIGHT RESERVED