
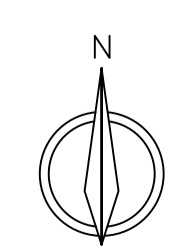
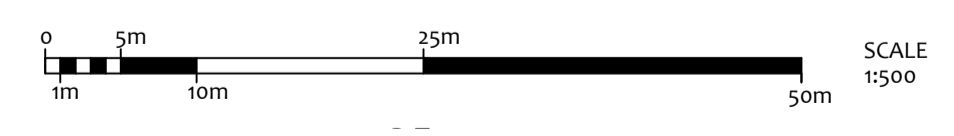
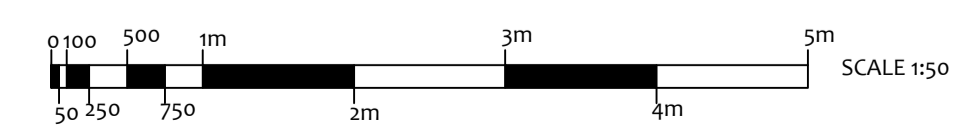
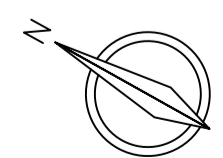


REVISION	DESCRIPTION	DATE
-	-	-
-	-	-
-	-	-
-	-	-
-	-	-
-	-	-

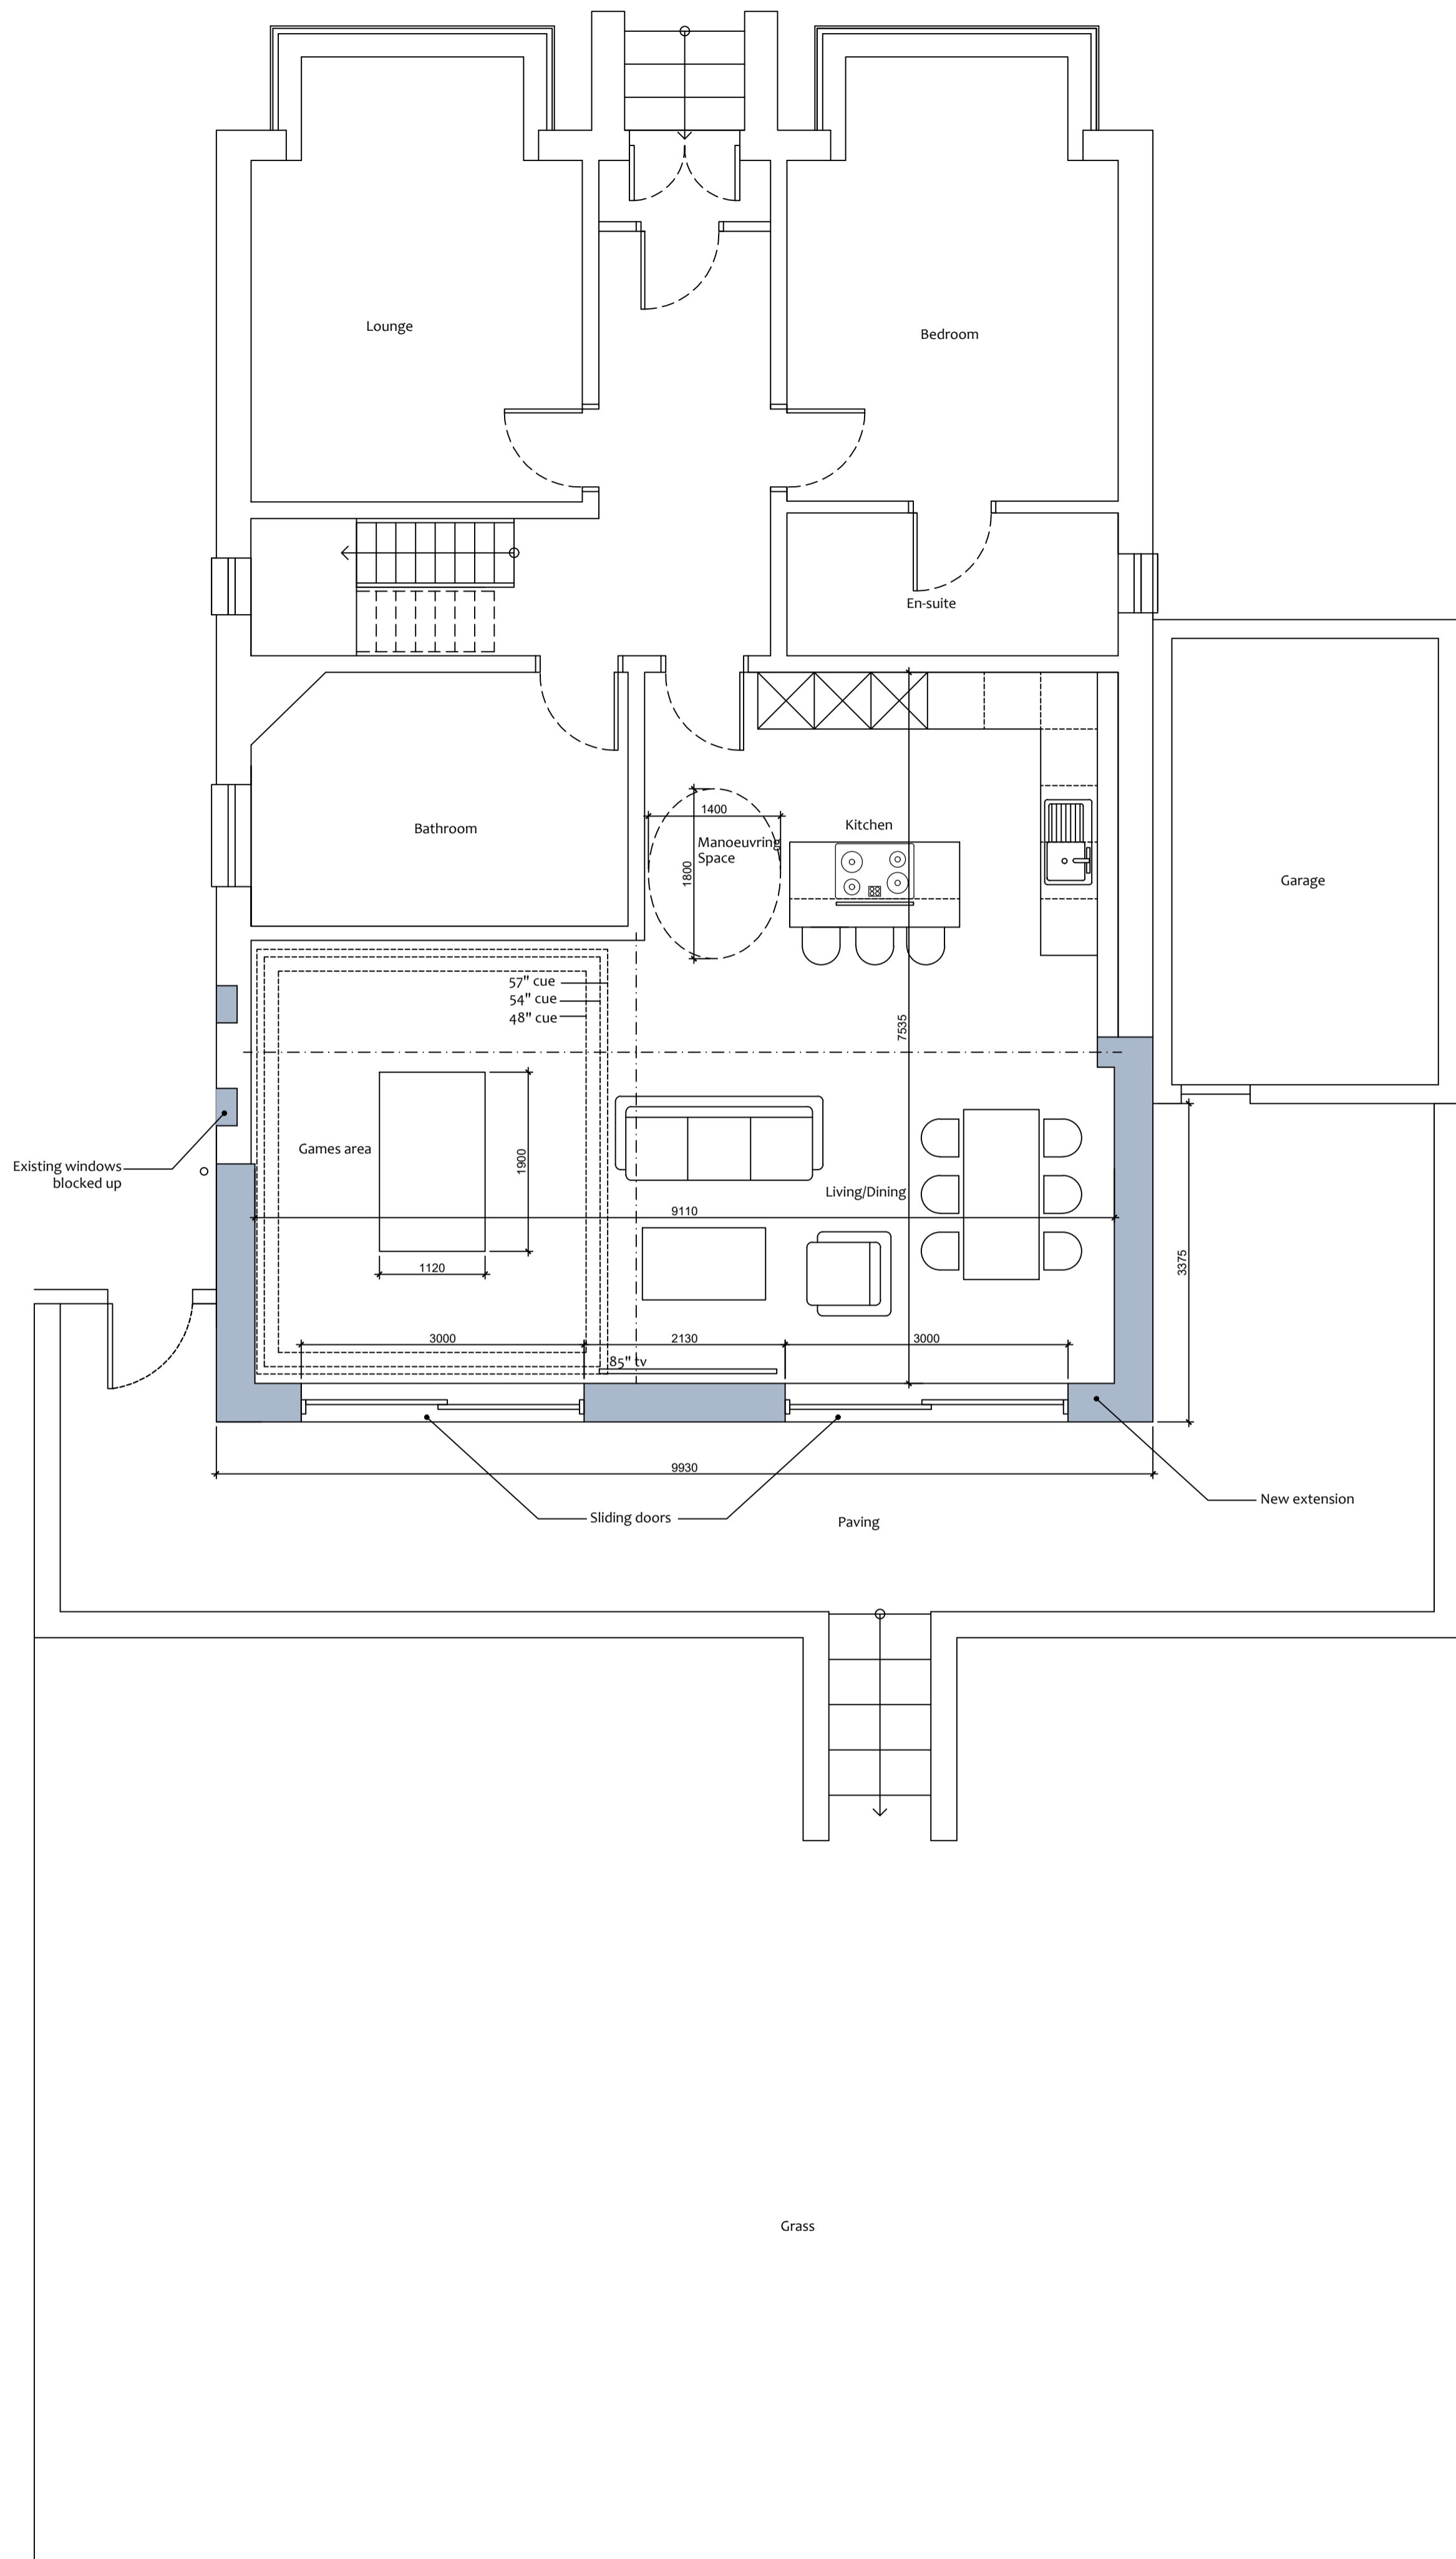

SUITE 1-01, CUSTOM HOUSE,
CUSTOM HOUSE PLACE,
GREENOCK, PA15 1EQ
e info@nicholsonmcshane.co.uk
t 01475 325025
w nicholsonmcshane.co.uk

CLIENT
Mr & Mrs Ptolomey

PROJECT TITLE
Proposed Alterations to Dwelling

PROJECT ADDRESS
7 Peilie Street, Greenock, PA16 8QR

DRAWING TITLE
Proposed plans and ex. & pr. site plans

DRAWING STATUS
PLANNING

PAPER SIZE
A1

DRAWING NUMBER
21014_D_03

REVISION

SCALE
1:50 / 1:500

DATE
27-07-21

DRAWN BY
LG

CHECKED BY



NICHOLSON MC SHANE ARCHITECTS IS THE TRADING NAME OF NICHOLSON MC SHANE CHARTERED ARCHITECTS LTD. COPYRIGHT RESERVED