




**FLOOR PLAN**

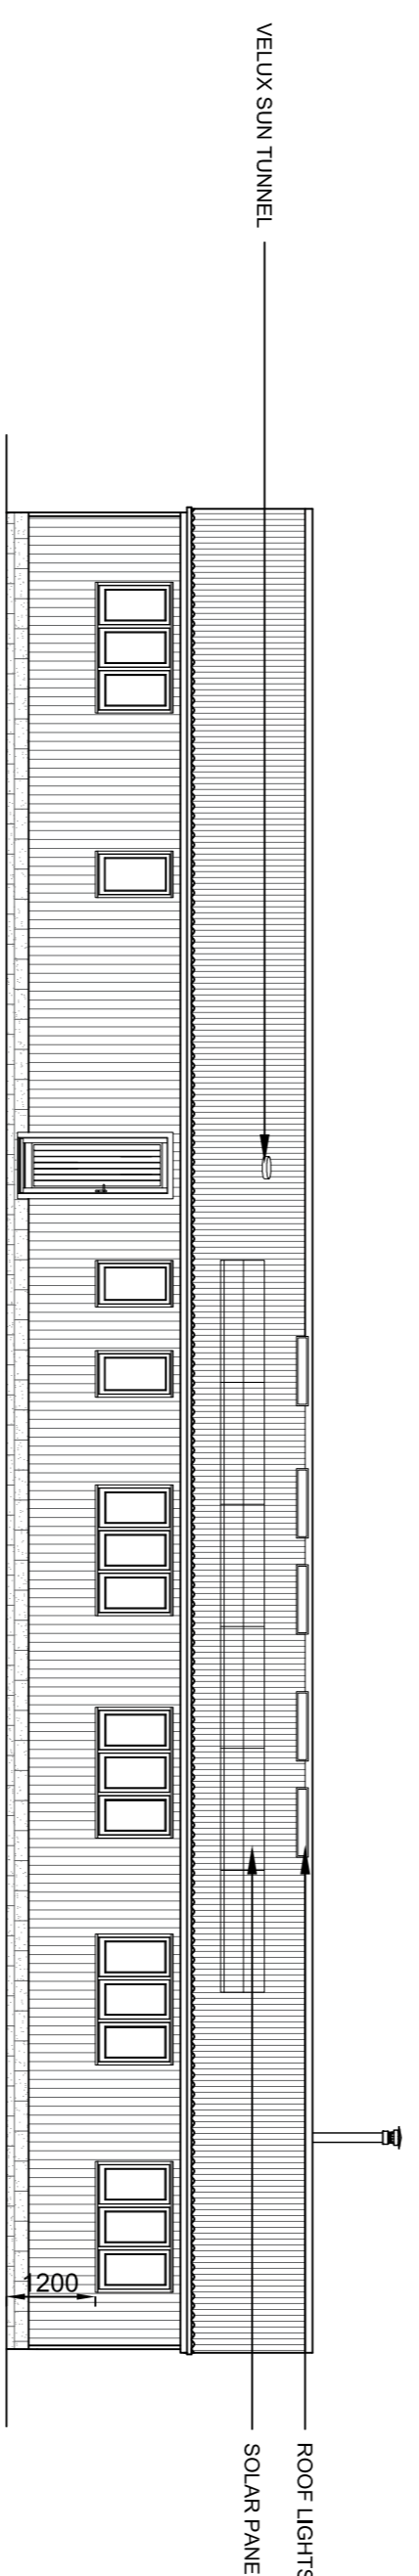


**SOUTH EAST ELEVATION**

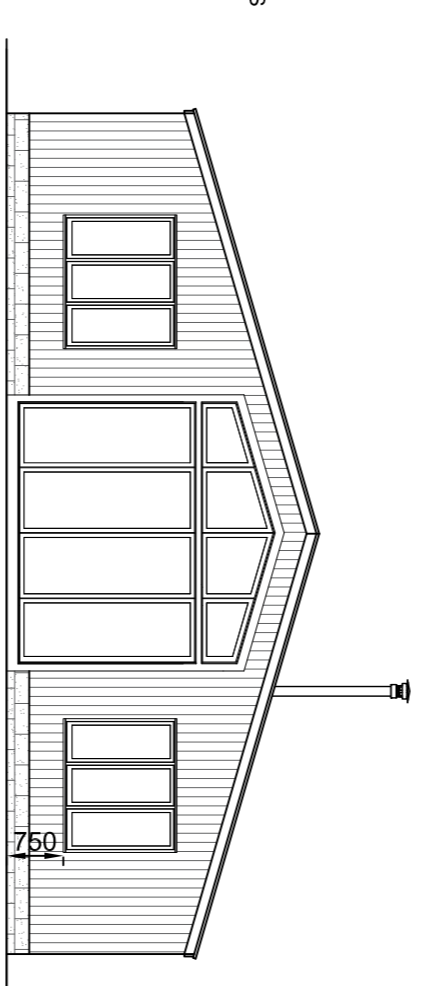

**NORTH EAST ELEVATION**

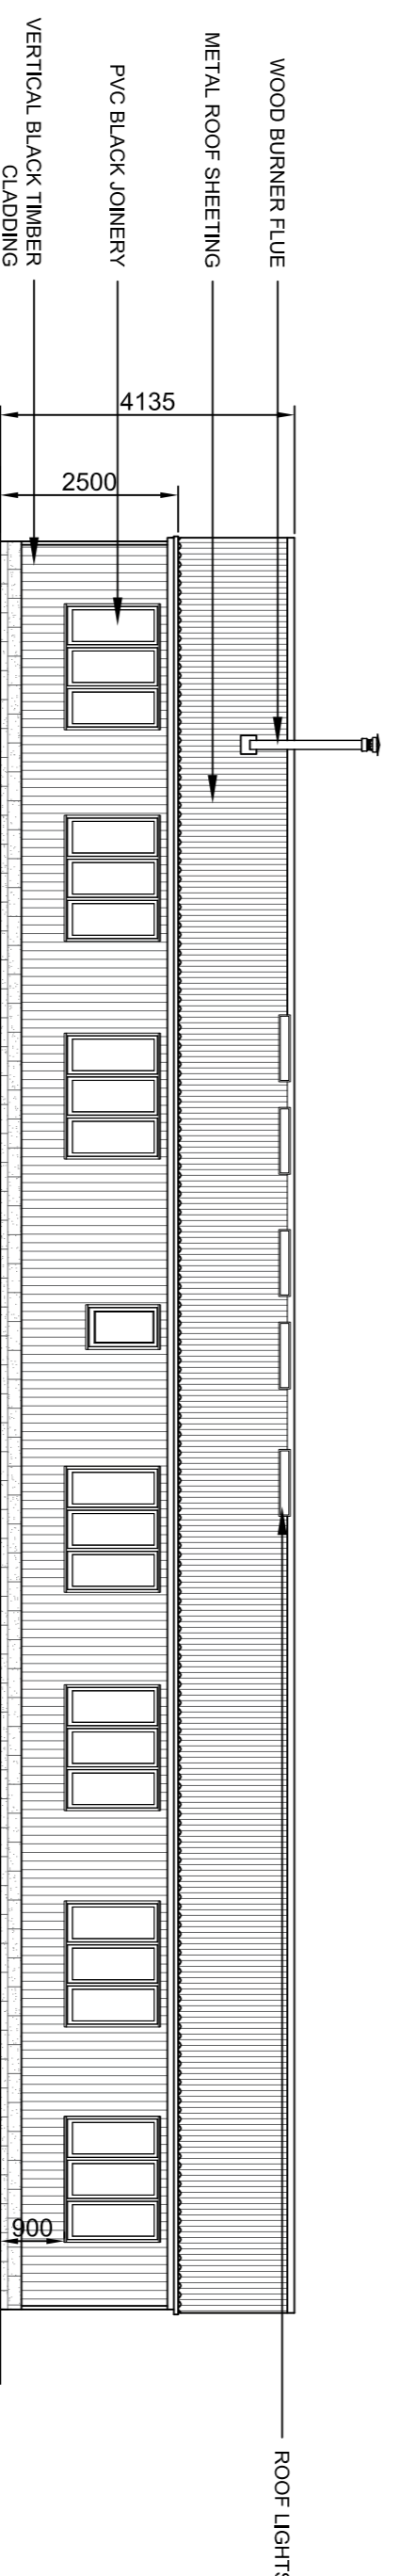

**NORTH WEST ELEVATION**


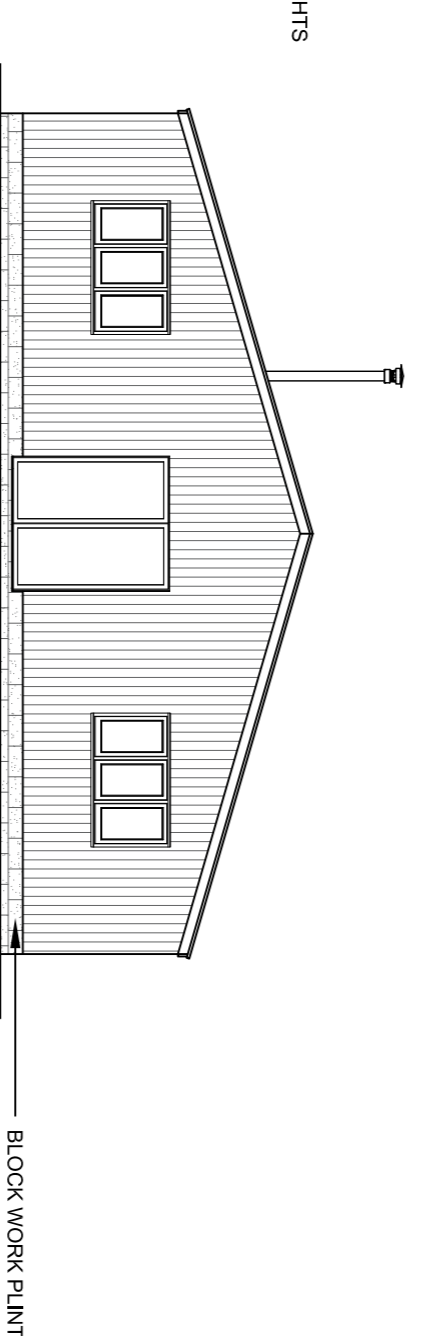


**SOUTH WEST ELEVATION**

# PROPOSED PLAN & ELEVATIONS

Scale 1:100

- NOTES:
1. Use written dimensions only. All dimensions to be checked on site and any discrepancies reported to ACORUS immediately. If in doubt ask.
  2. Where relevant, significant hazards have been identified on the drawing. Hazards which should be obvious to a competent contractor or unforseeable have not been identified.
  3. This drawing is confidential and remains the exclusive property of ACORUS.
  4. Ordnance Survey Paper Map Copying Licence Number: 100039456.
- © ACORUS Rural Property Services Ltd.

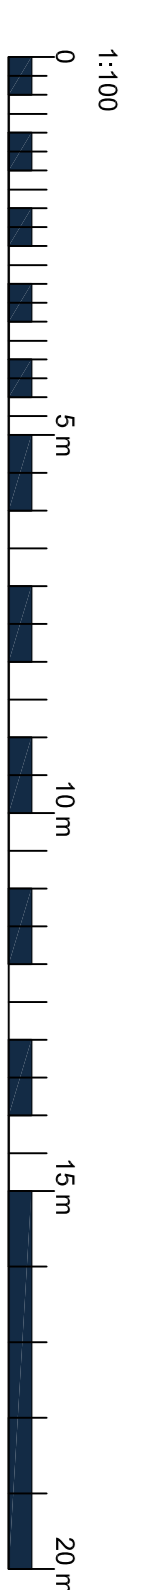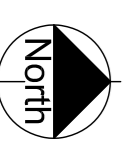

Rev	Date	Description	Drawn	Checked
1		Development		

PROJECT: FRANCOIS GUNNS FARM IP8 4PU

TITLE: PROPOSED DWELLINGS PLAN & ELEVATIONS

DATE: 09/21

SCALE: AS SHOWN @A1

DRAWING NO: 100\_01

DESIGNER: EB

CHECKED BY: HD

REVISION:

