




FLOOR PLAN

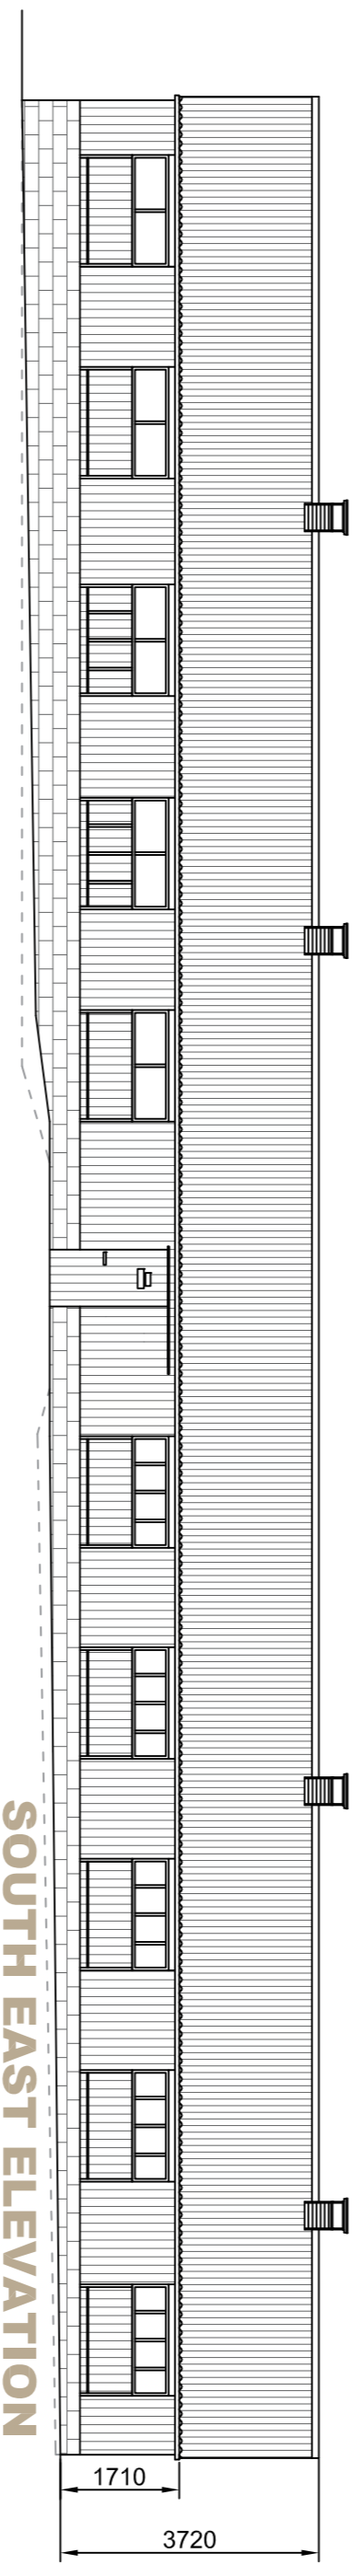


SOUTH EAST ELEVATION

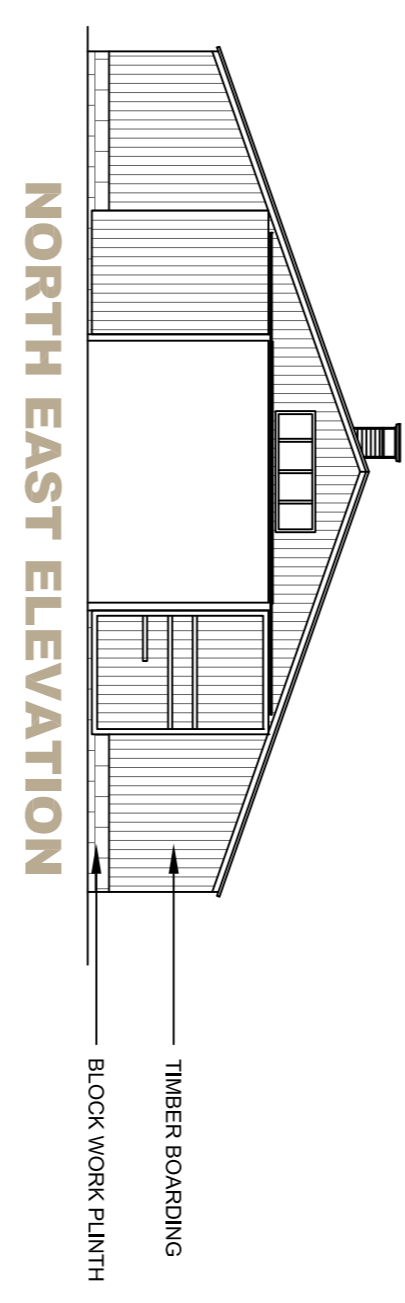

NORTH EAST ELEVATION

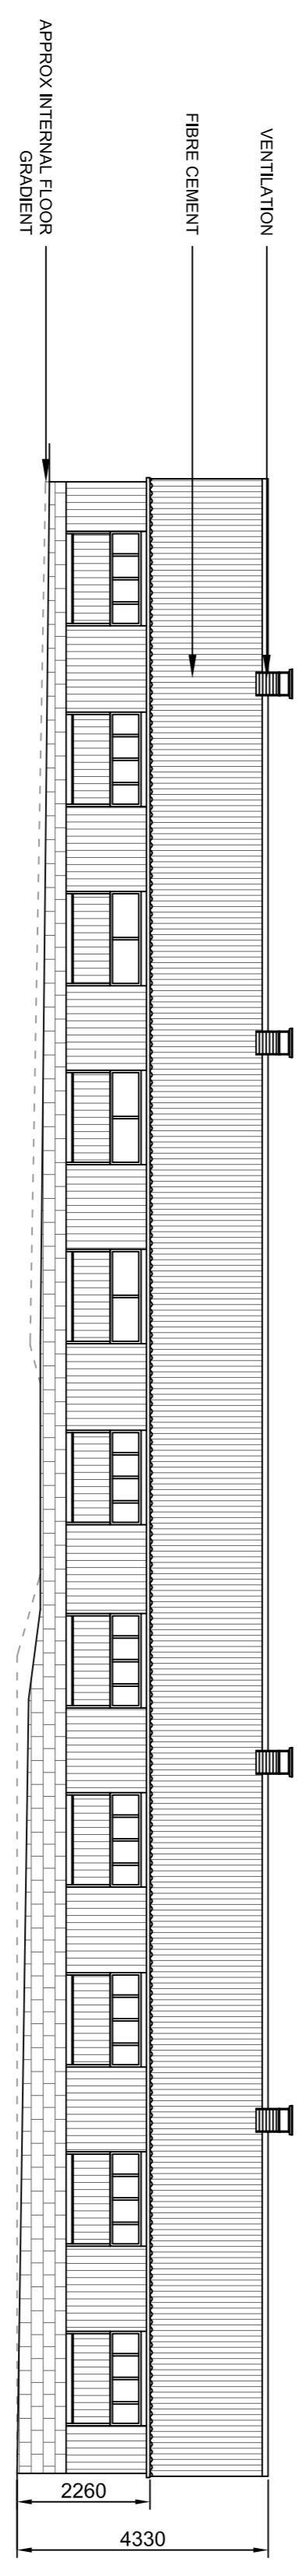

NORTH WEST ELEVATION


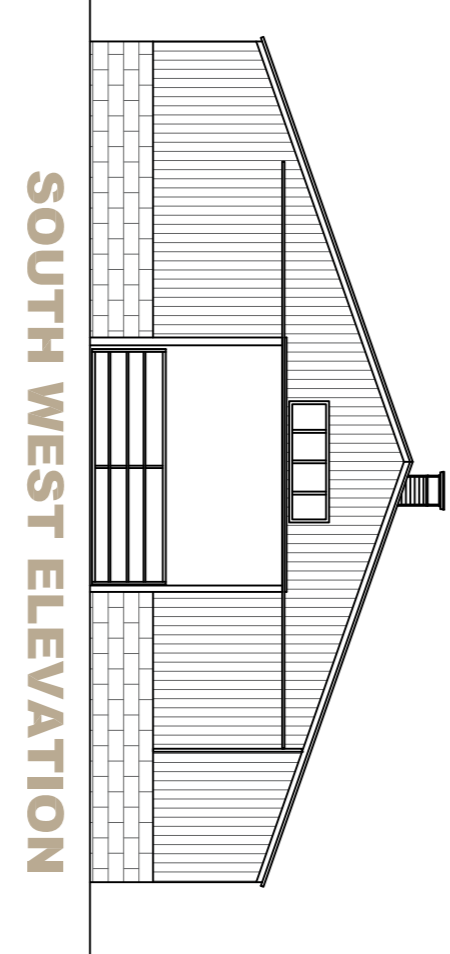


SOUTH WEST ELEVATION

EXISTING PLAN & ELEVATIONS

Scale 1:100

- NOTES:
1. Use written dimensions only. All dimensions to be checked on site and any discrepancies reported to ACORUS immediately. If in doubt ask.
 2. Where relevant, significant hazards have been identified on the drawing. Hazards which should be obvious to a competent contractor or unforseeable have not been identified.
 3. This drawing is confidential and remains the exclusive property of ACORUS.
 4. Ordnance Survey Paper Map Copying Licence Number: 100039456.
- © ACORUS Rural Property Services Ltd.

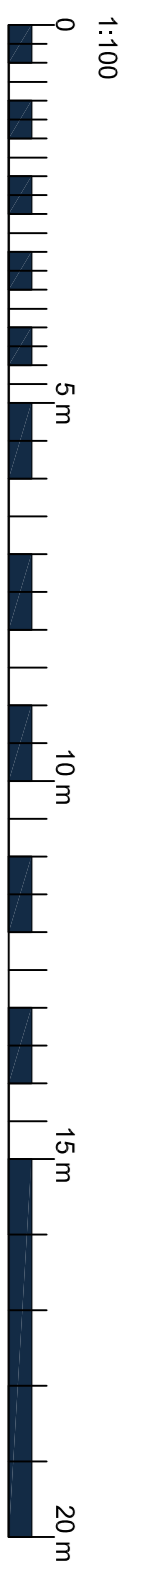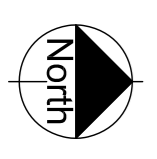

Rev	Date	Description	Drawn	Chk
1		Amendment		

PROJECT: FRANCOIS GUINNS FARM IP8 4PU

TITLE: EXISTING BARN TO BE REPLACED

SCALE: AS SHOWN @A1

DATE: 09/21

DRAWN BY: EB

CHECKED BY: HD

JOB NO.: FGF/HD21/013

DRAWING NO.: 100_01

REVISION:

