



EXISTING SIDE ELEVATION A
SCALE 1:50

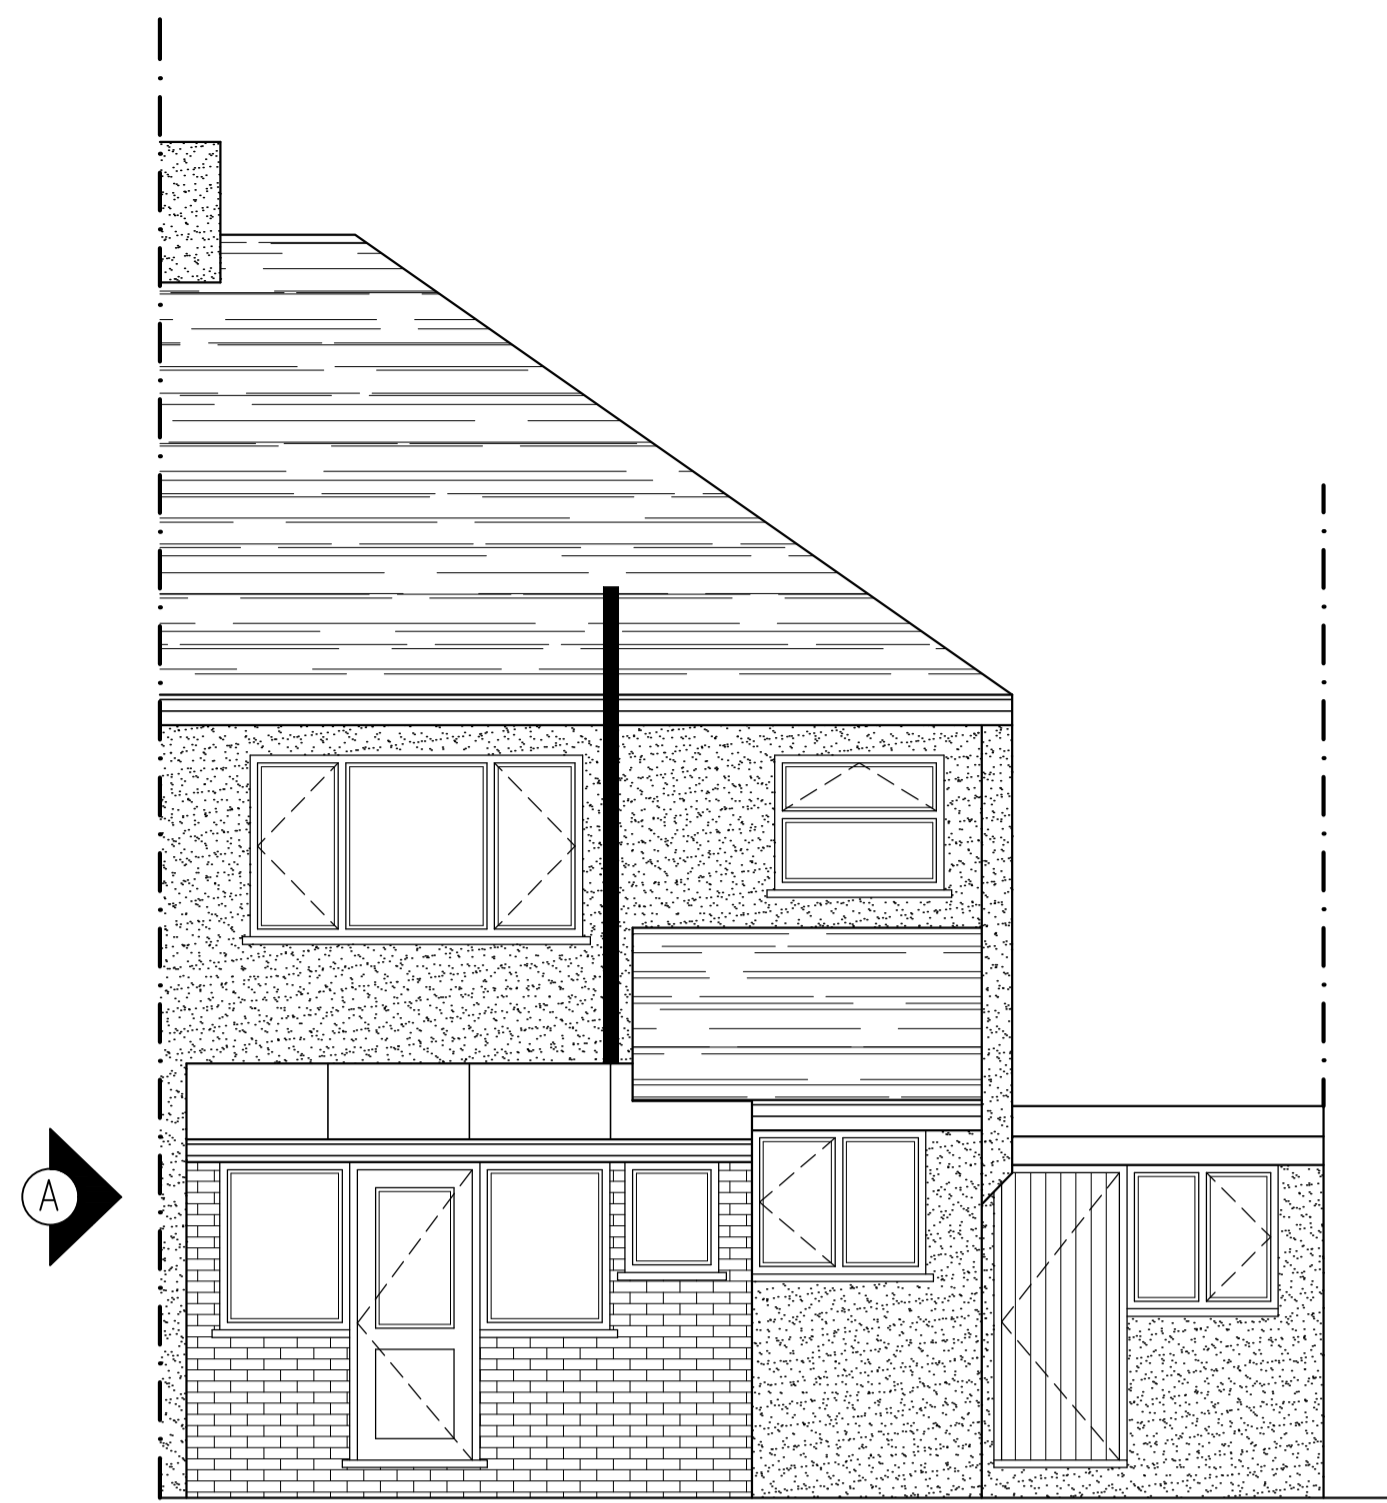


EXISTING REAR ELEVATION
SCALE 1:50

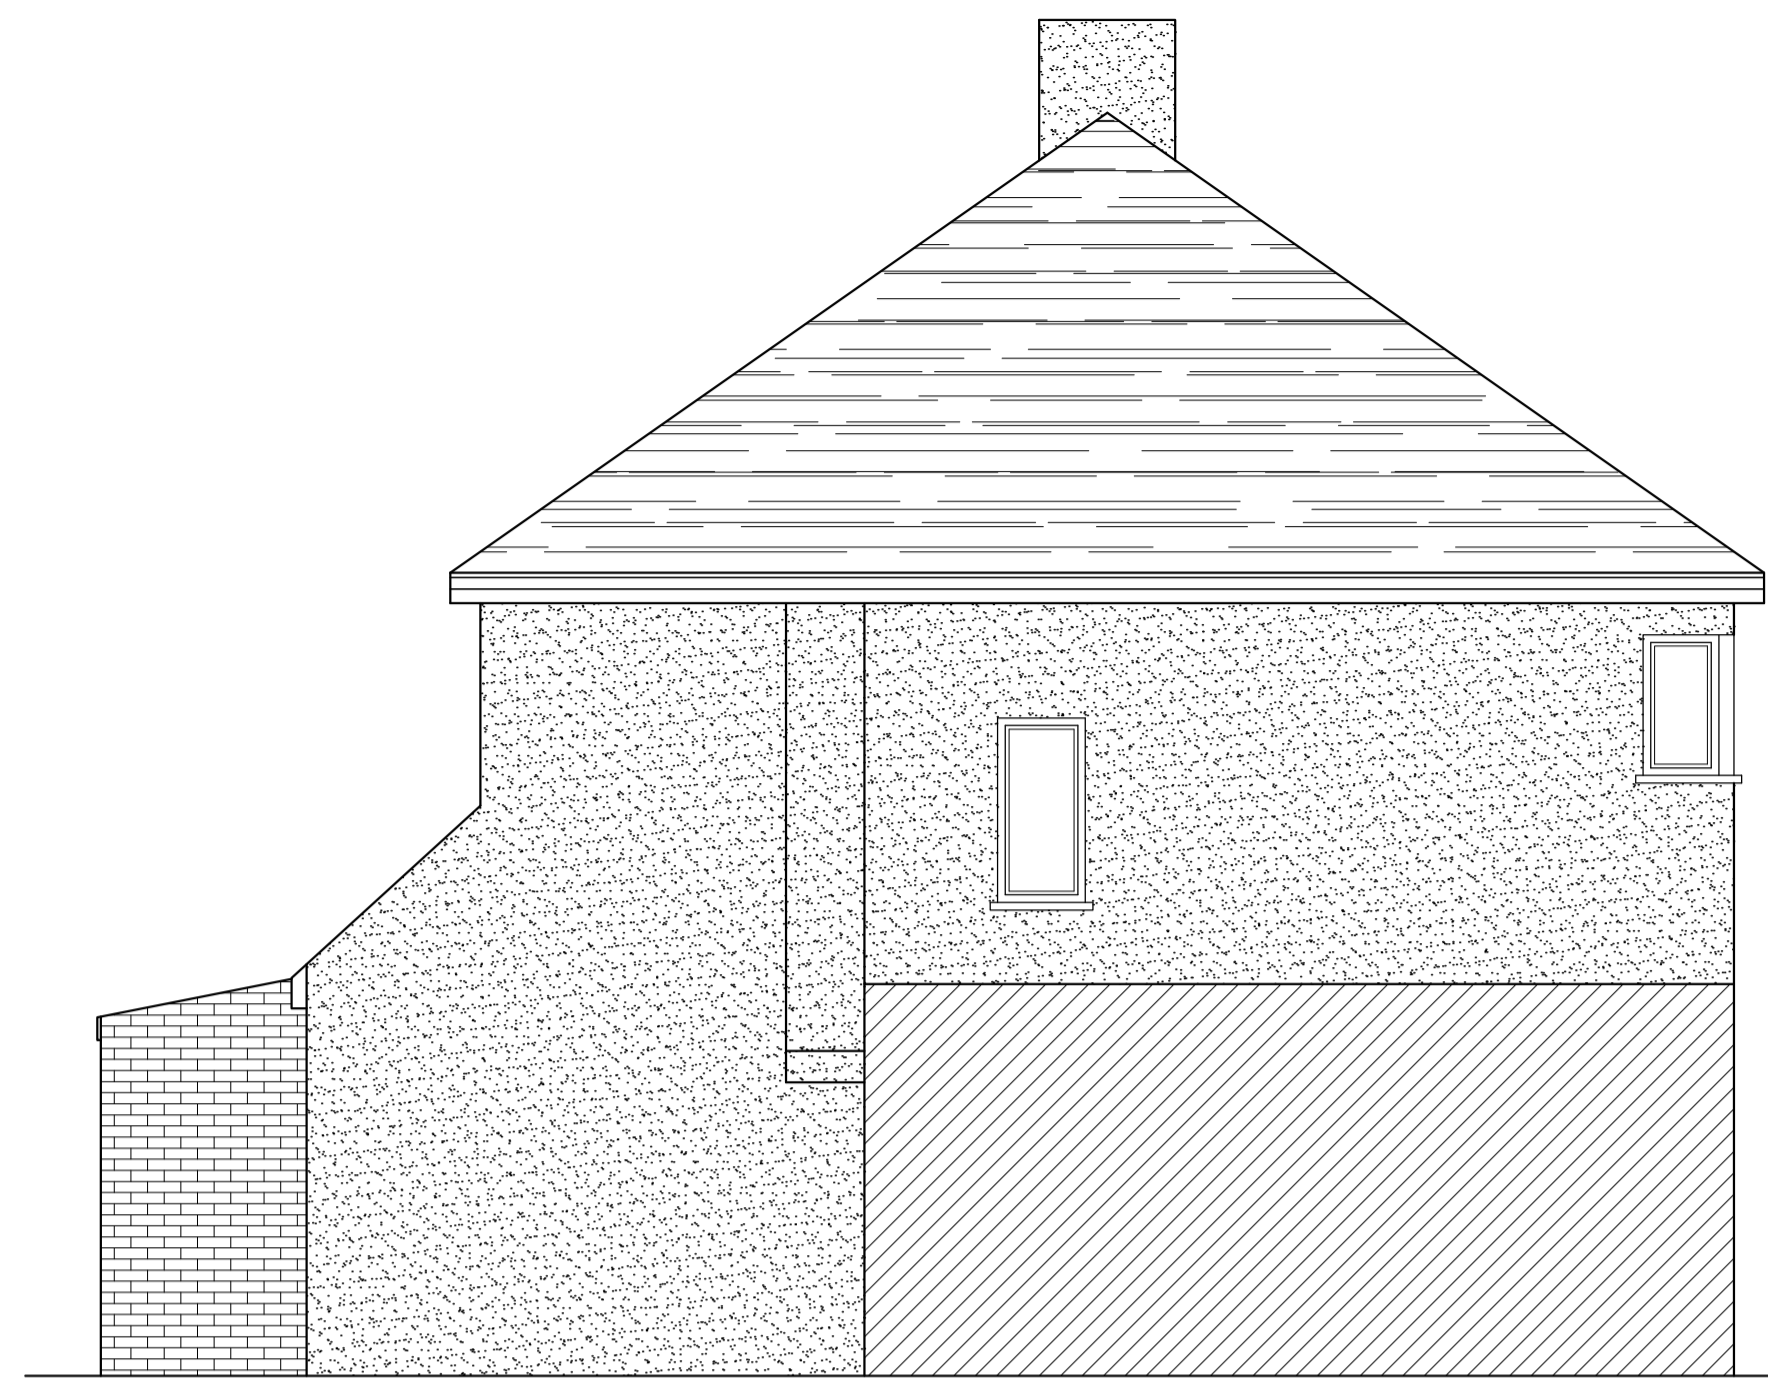


EXISTING SIDE ELEVATION
SCALE 1:50




EXISTING FRONT ELEVATION
SCALE 1:50

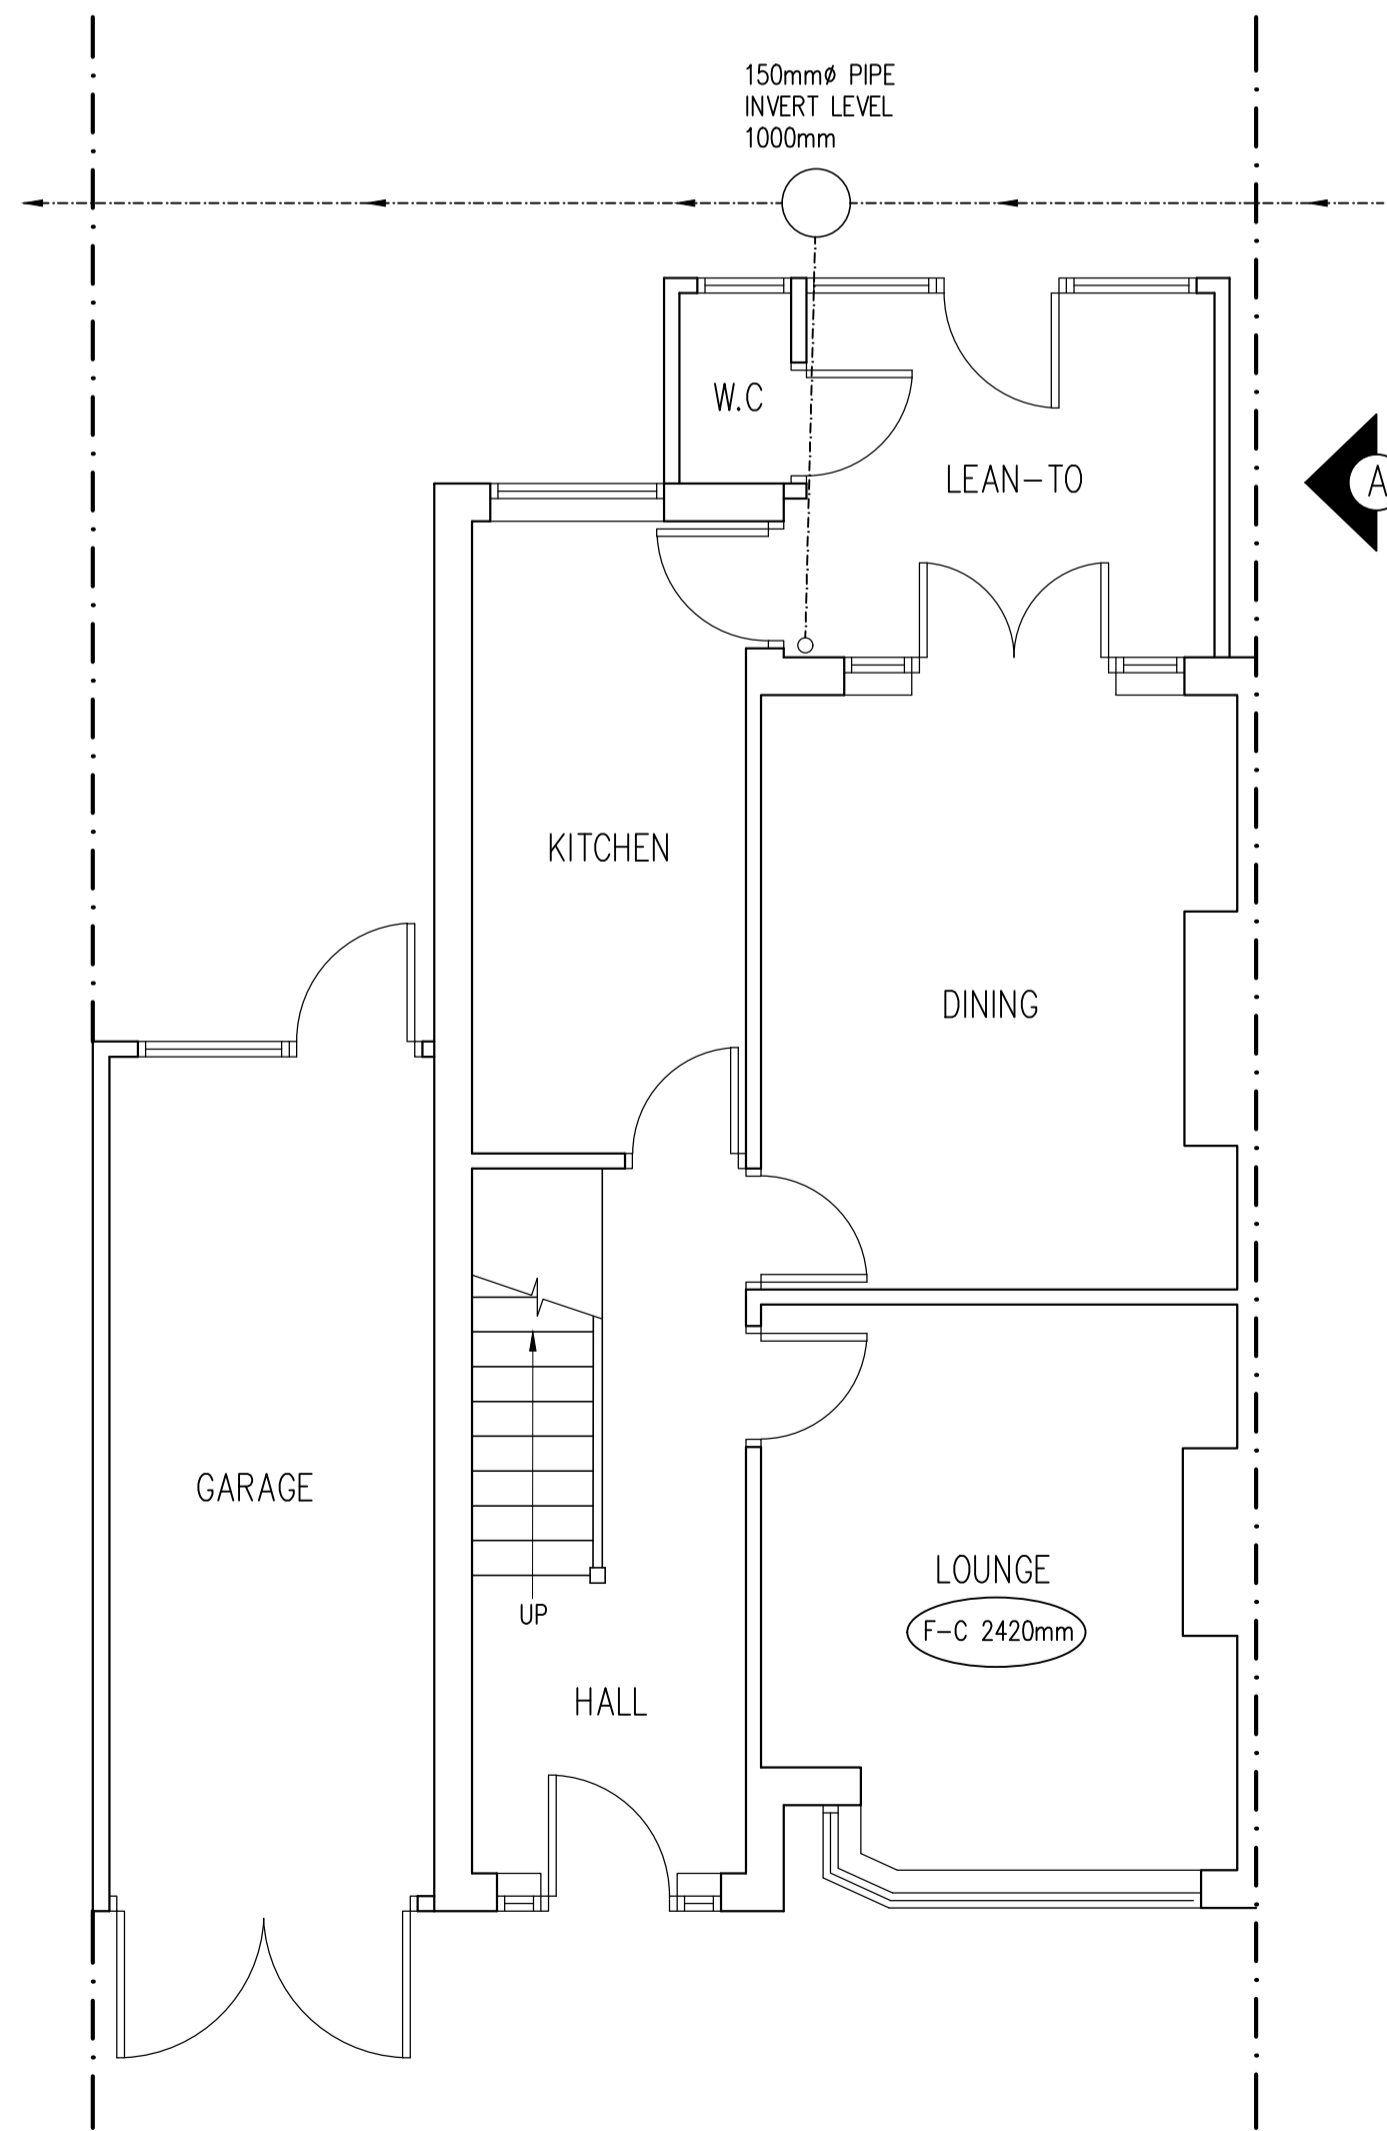


EXISTING GROUND FLOOR PLAN
SCALE 1:50

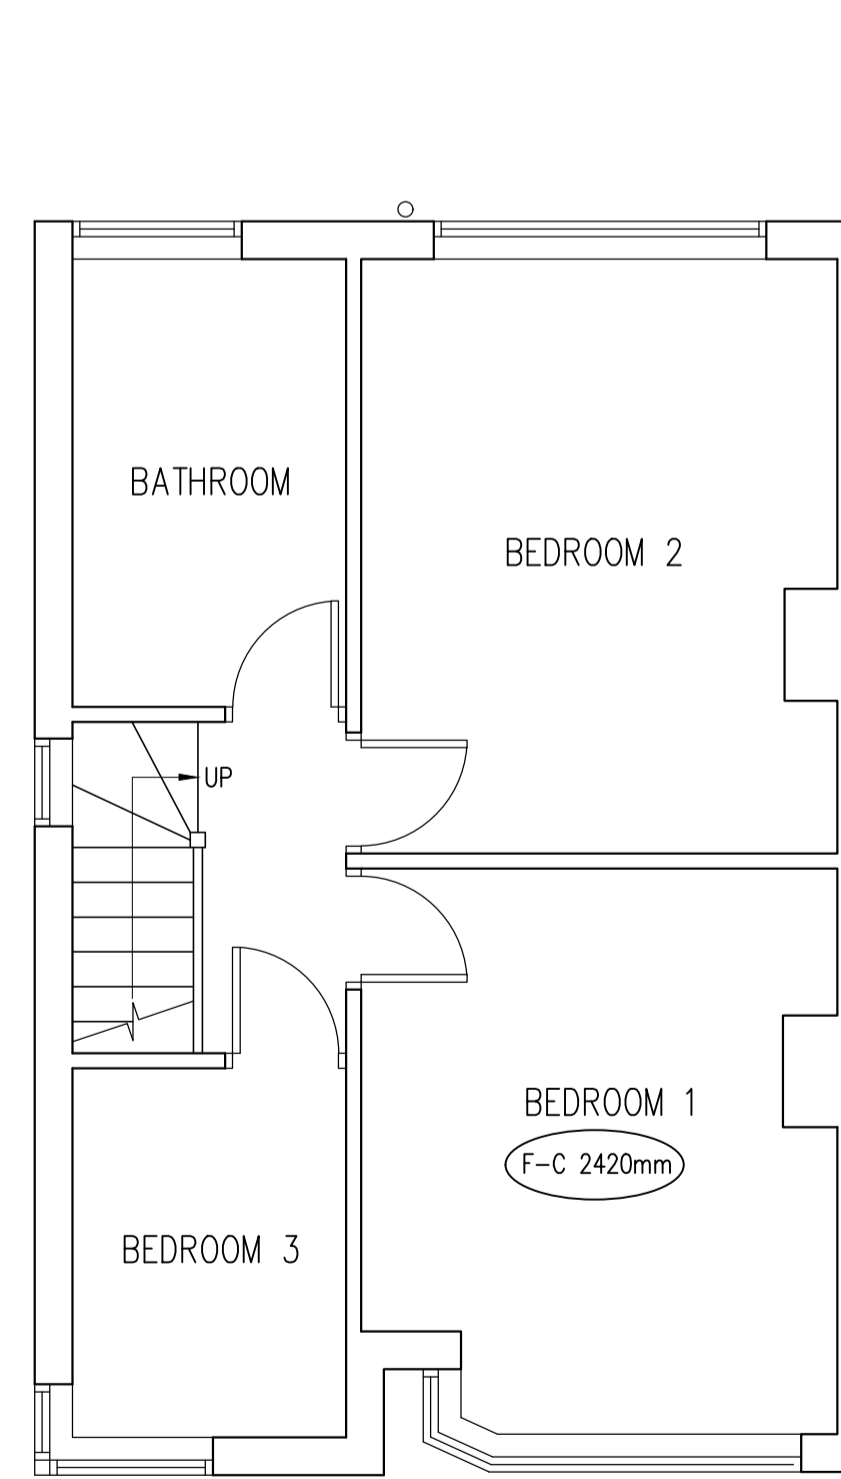

EXISTING FIRST FLOOR PLAN
SCALE 1:50

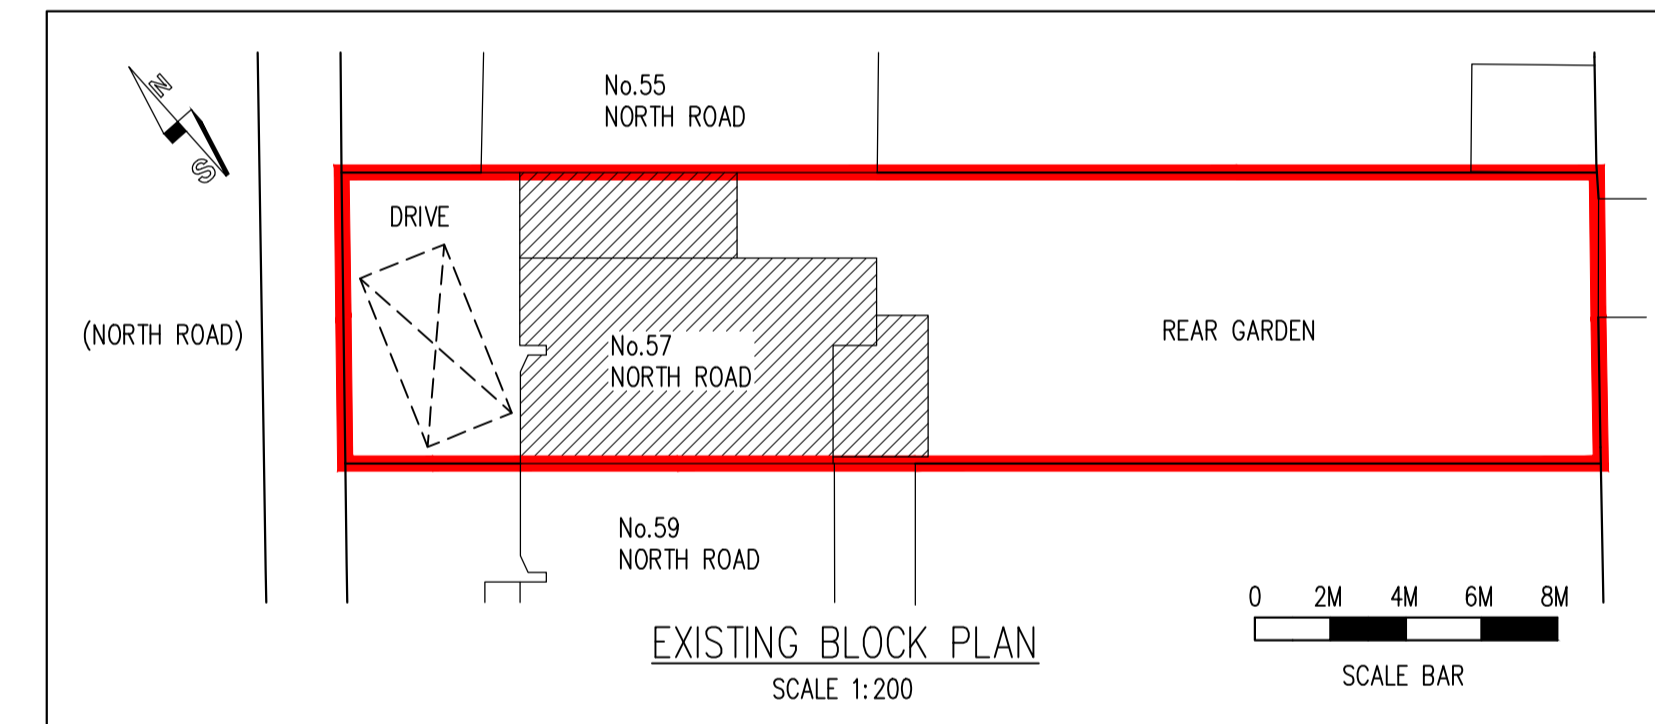



EXISTING BLOCK PLAN
SCALE 1:200

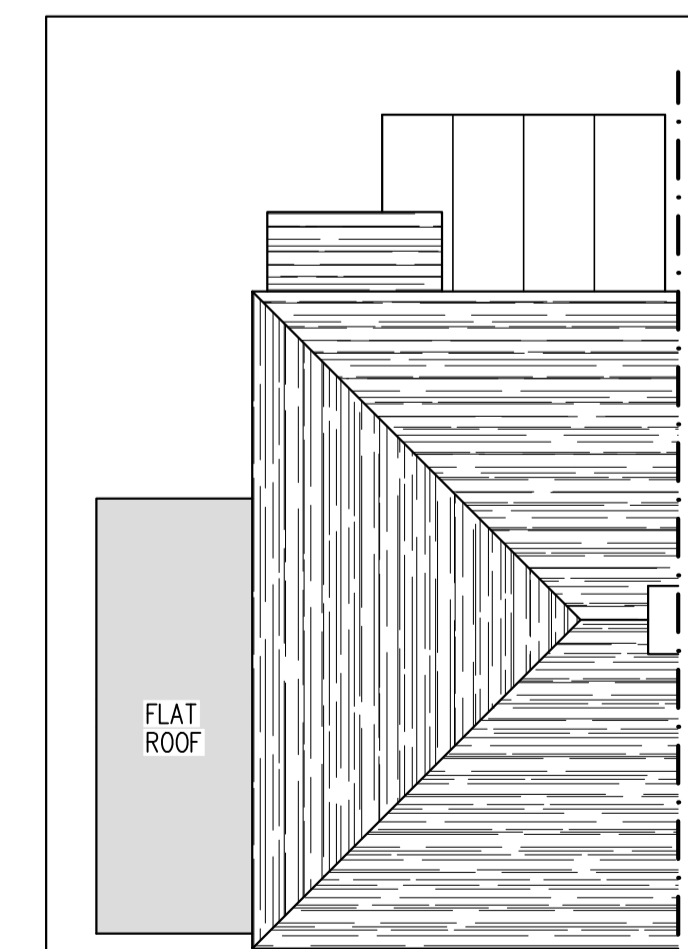

EXISTING ROOF PLAN
SCALE 1:100



EXISTING SITE LOCATION PLAN
SCALE 1:1250

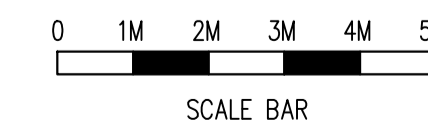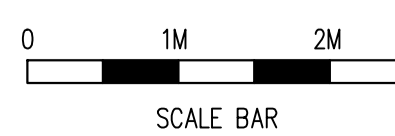

Rev	Date	By	Chkd	Revisions

Client
MR & MRS MICHAEL WARWICK

Job Title
PART SINGLE/PART TWO STOREY SIDE EXTENSION, SINGLE STOREY REAR EXTENSION & INTERNAL ALTERATIONS AT 57 NORTH ROAD CRAYFORD KENT DA1 3ND

ARCHITECTURAL CONSULTANTS

ANDERSON NORTH

ANDERSON NORTH LIMITED
43 Lambourne Drive
Kings Hill, West Malling
Kent ME19 4FN
Tel: 01732 522 455
Mob: 07957 627 440

Scale AS SHOWN @ A1 Date 14/07/21

Drawing Title
EXISTING FLOOR PLANS AND ELEVATIONS

Drawing No. 57-NORTH-ROAD-01 Rev. A