



4 S-02 LONG SECTION THROUGH STAIRS 1:50

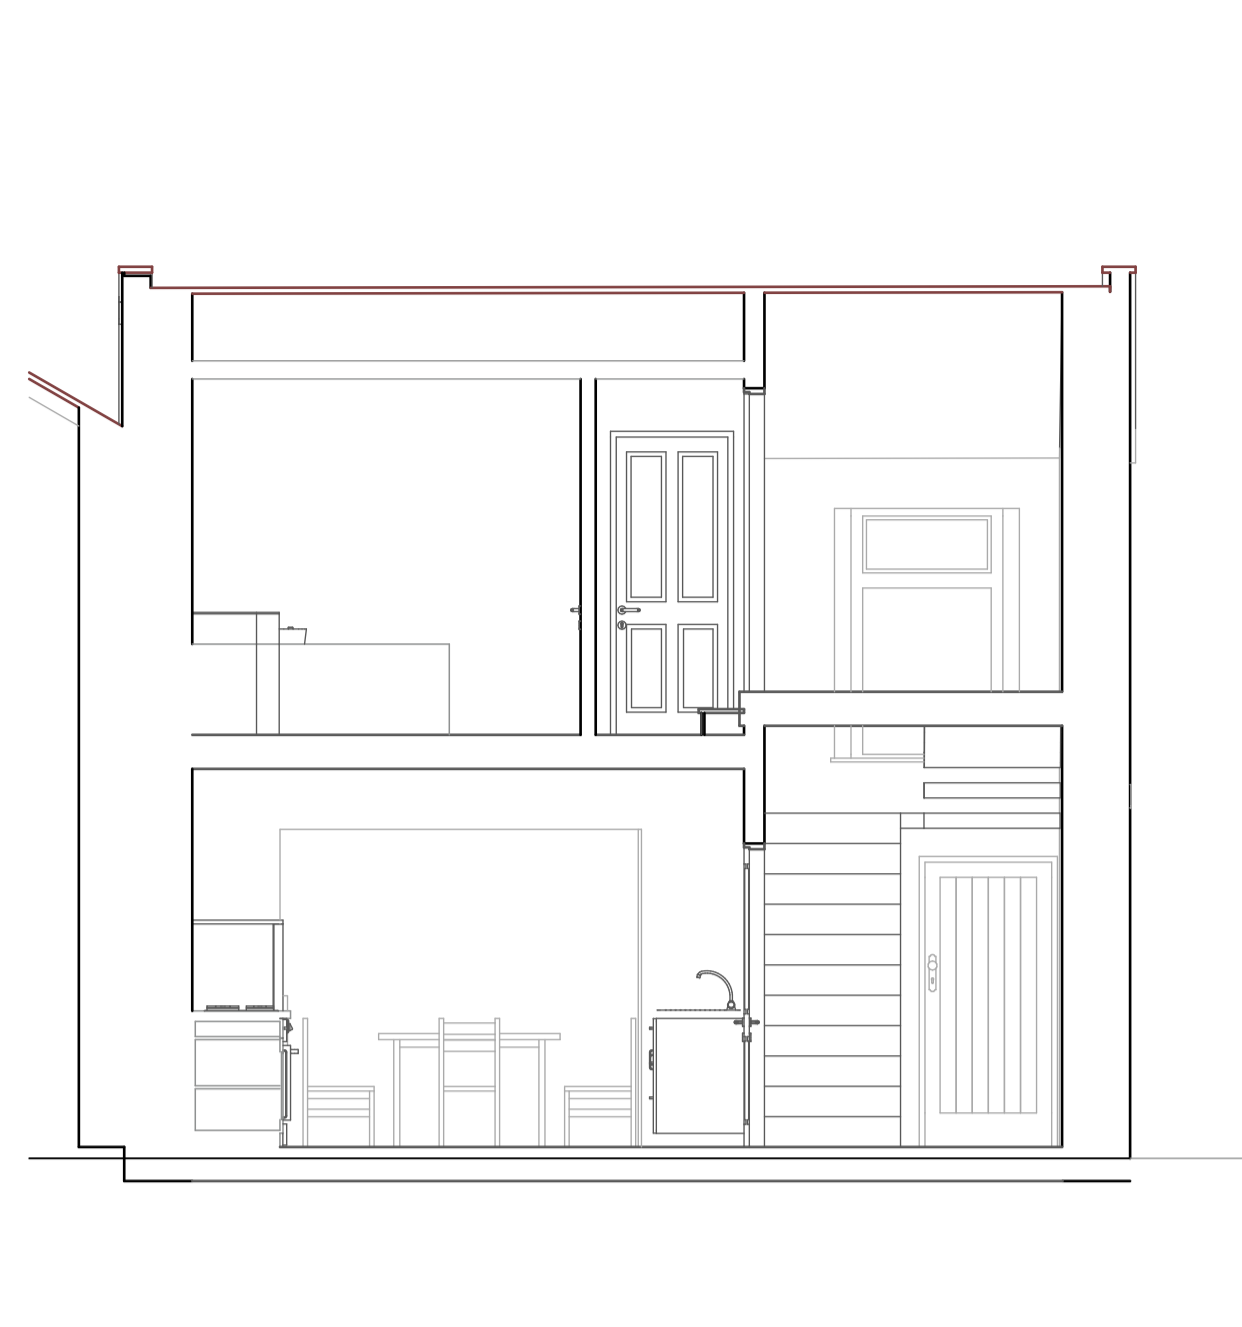


3 S-01 CROSS SECTION TO EXTENSION 1:50




5 S-03 CROSS SECTION TO KITCHEN 1:50

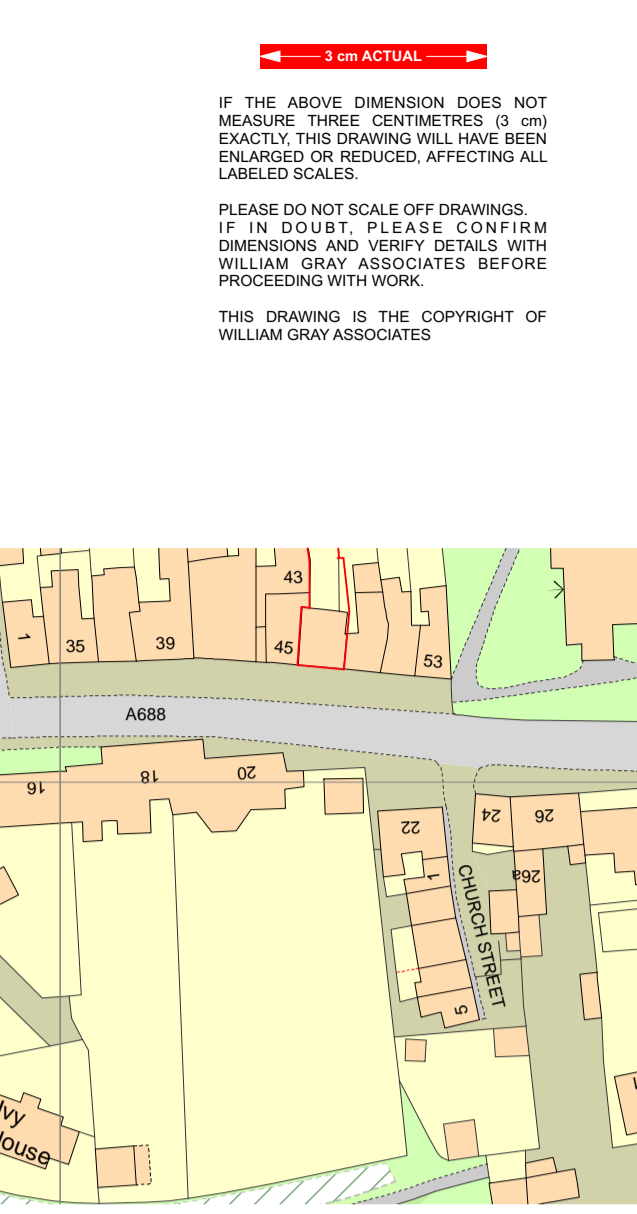

IF THE ABOVE DIMENSION DOES NOT MEASURE THREE CENTIMETRES (3 CM) EXACTLY THIS DRAWING WILL HAVE BEEN ENLARGED OR REDUCED, AFFECTING ALL LABELED SCALES.
PLEASE DO NOT SCALE OFF DRAWINGS. IF IN DOUBT, PLEASE CONFIRM DIMENSIONS AND VERIFY DETAILS WITH WILLIAM GRAY ASSOCIATES BEFORE PROCEEDING WITH WORK.
THIS DRAWING IS THE COPYRIGHT OF WILLIAM GRAY ASSOCIATES

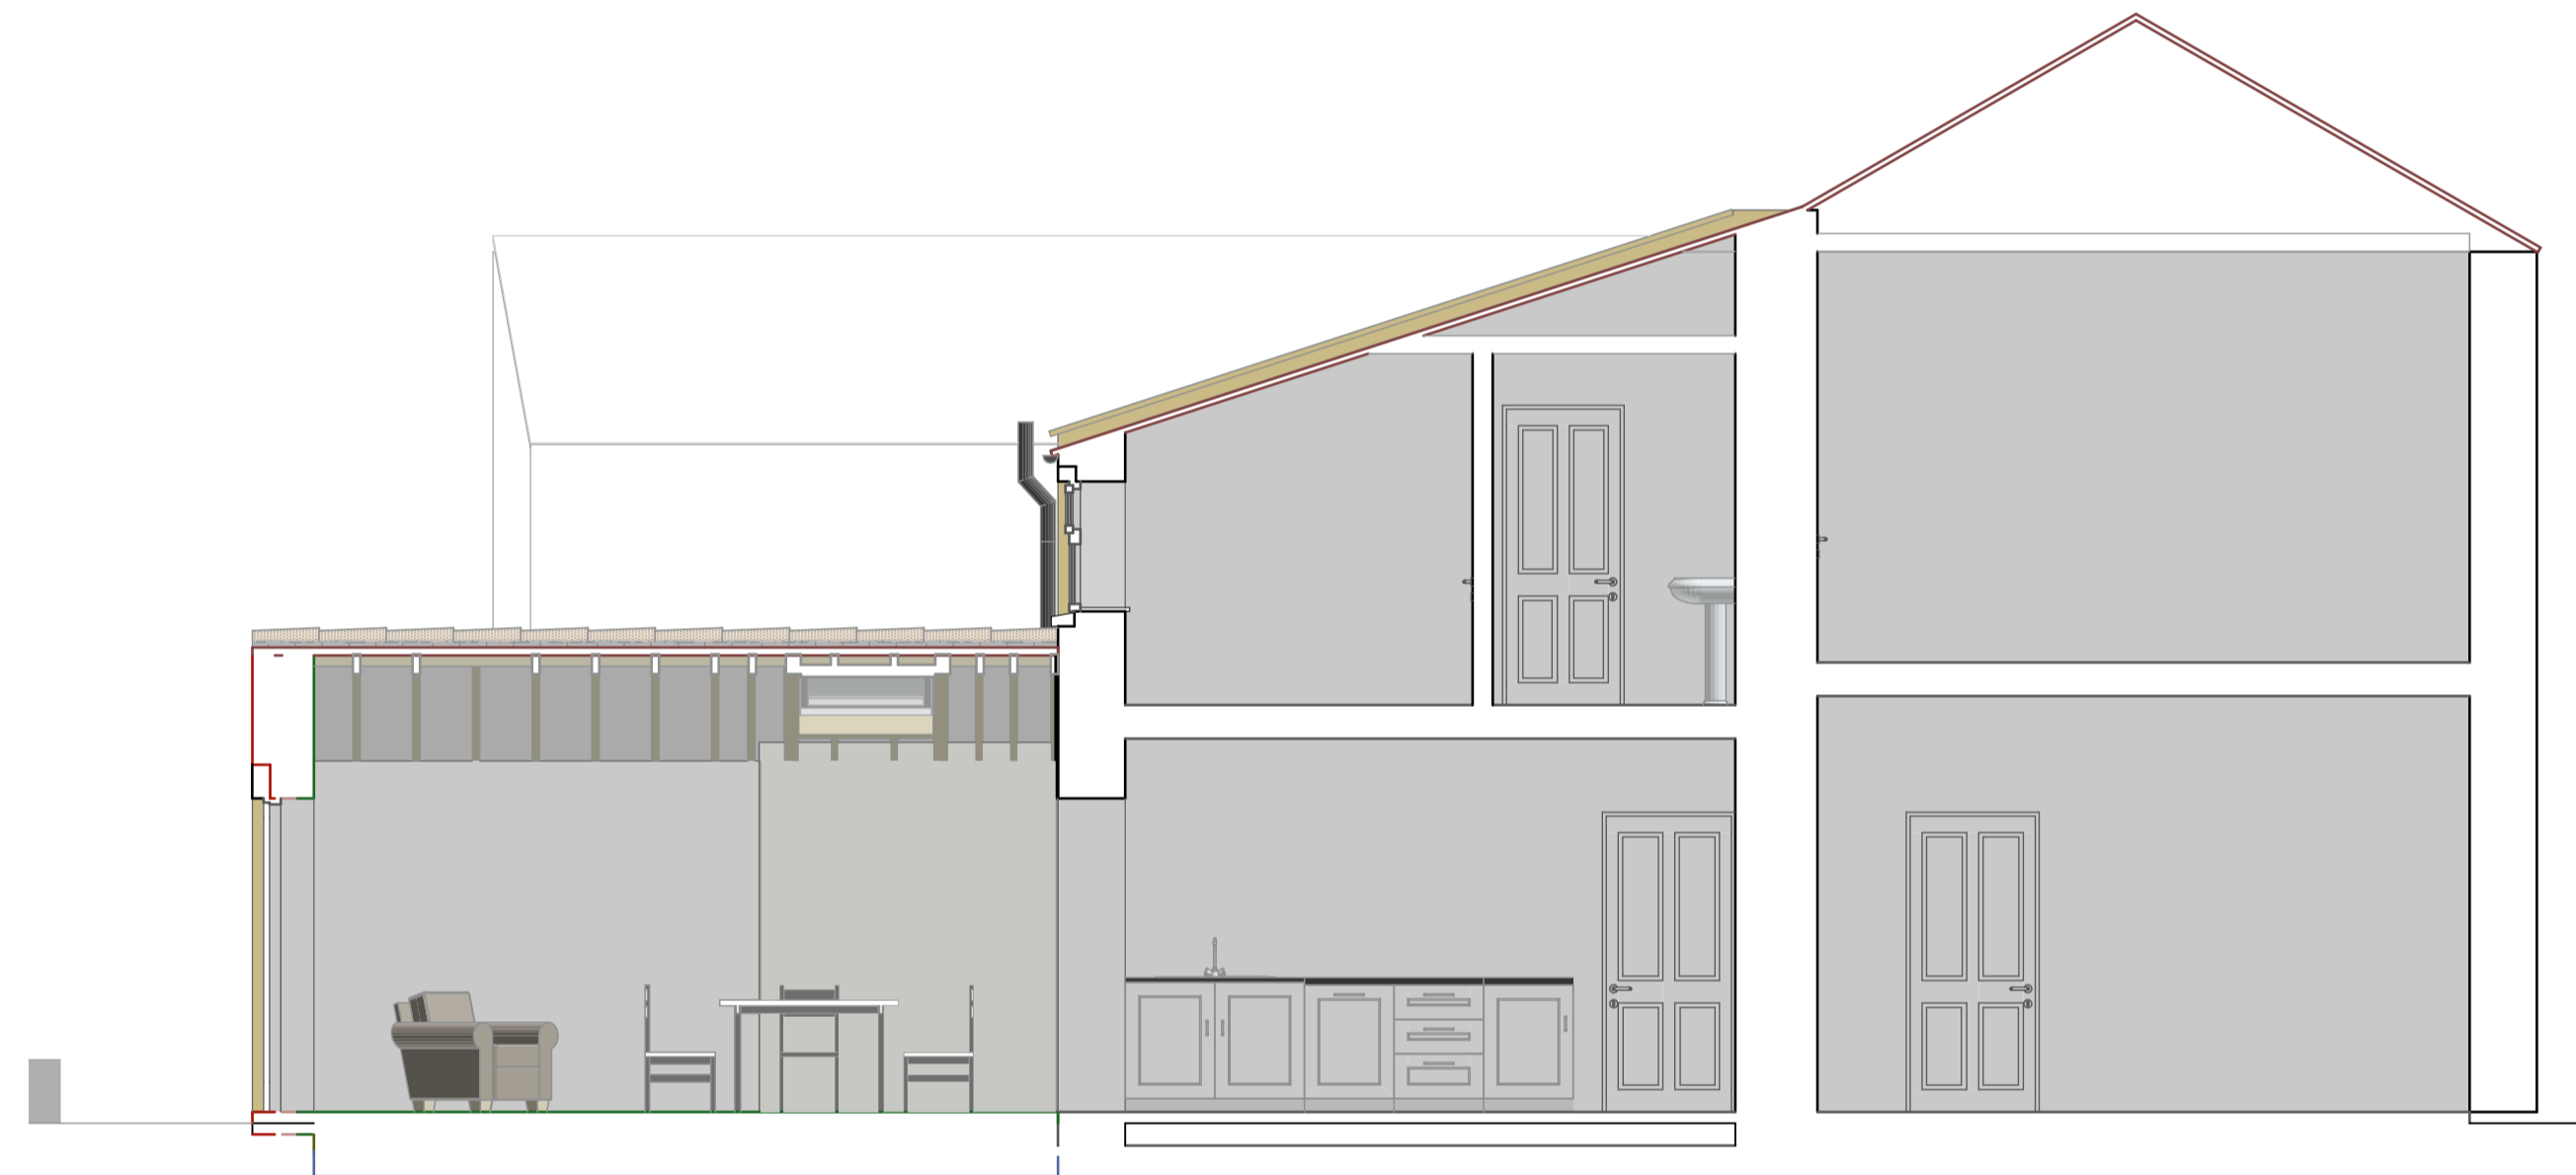

6 S-04 SECTION LOOKING EAST 1:50

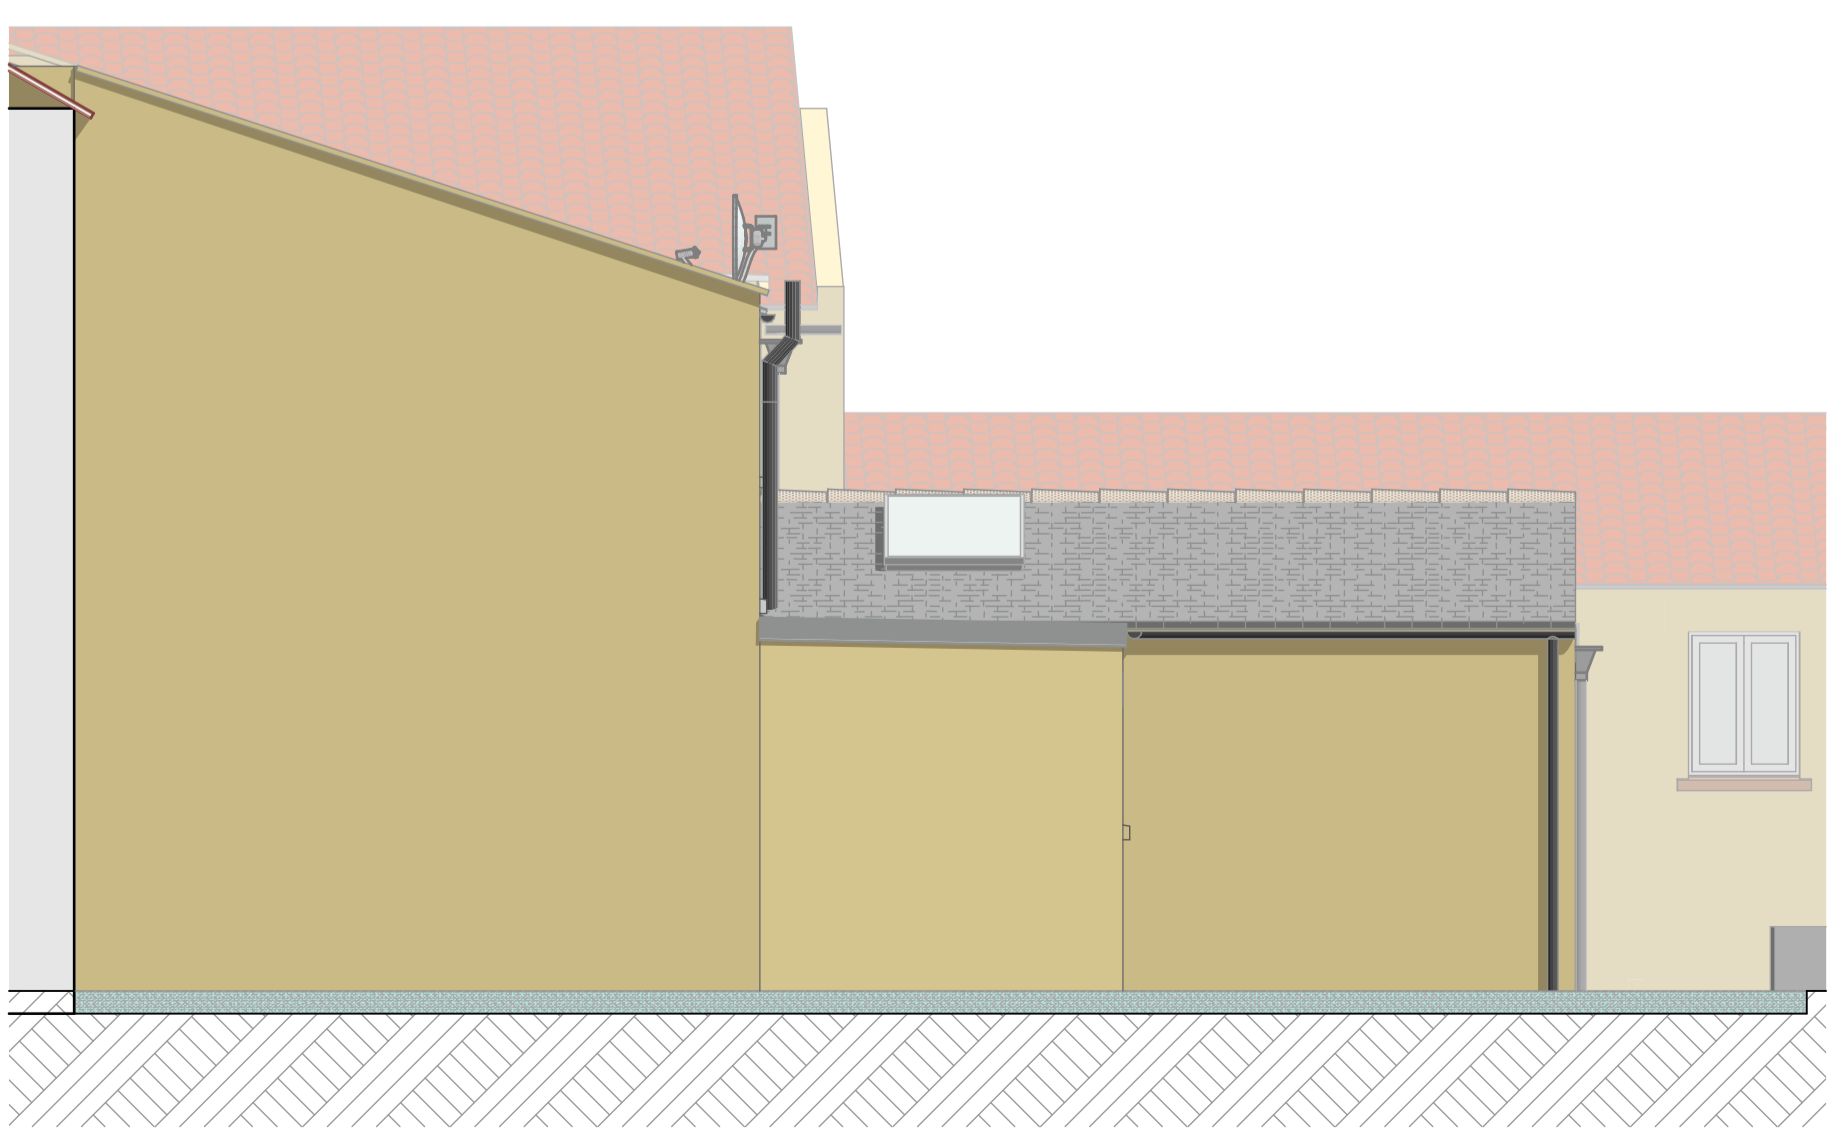

2 EAST ELEVATION 1:50



1 NORTH ELEVATION 1:50

Trans mitt Set ID	Chd	Changes Made	Date
			17/09/2021

WILLIAM GRAY ASSOCIATES
Egglesstone Hill Barnard Castle Co Durham DL12 0AG
T 01833 650316 wga@egglesonhill.co.uk

Job Title
47 Front Street
47 Front Street
Staindrop
Co Durham
DL2 3NB

Drawing Name
ELEVATION & SECTION PROPOSALS

Drawing Status
TP
Drawn by **WHG** Date **17/09/2021**
Checked by **William Gray** Date of Issue **17/09/2021**

Drawing Scale
1:50

Project No. **543-** Layout ID **B1.02** Revision ID **02**

I:\Users\williamgray\Library\Mobile Documents\com-apple-cloudDocs\Archical\Projects\Archical\Current Projects\543_47 Front Street, Staindrop DL2 3NB.prc