


REV	NOTES	DATE	BY
X	Submitted to Planning	04.10.21	AM

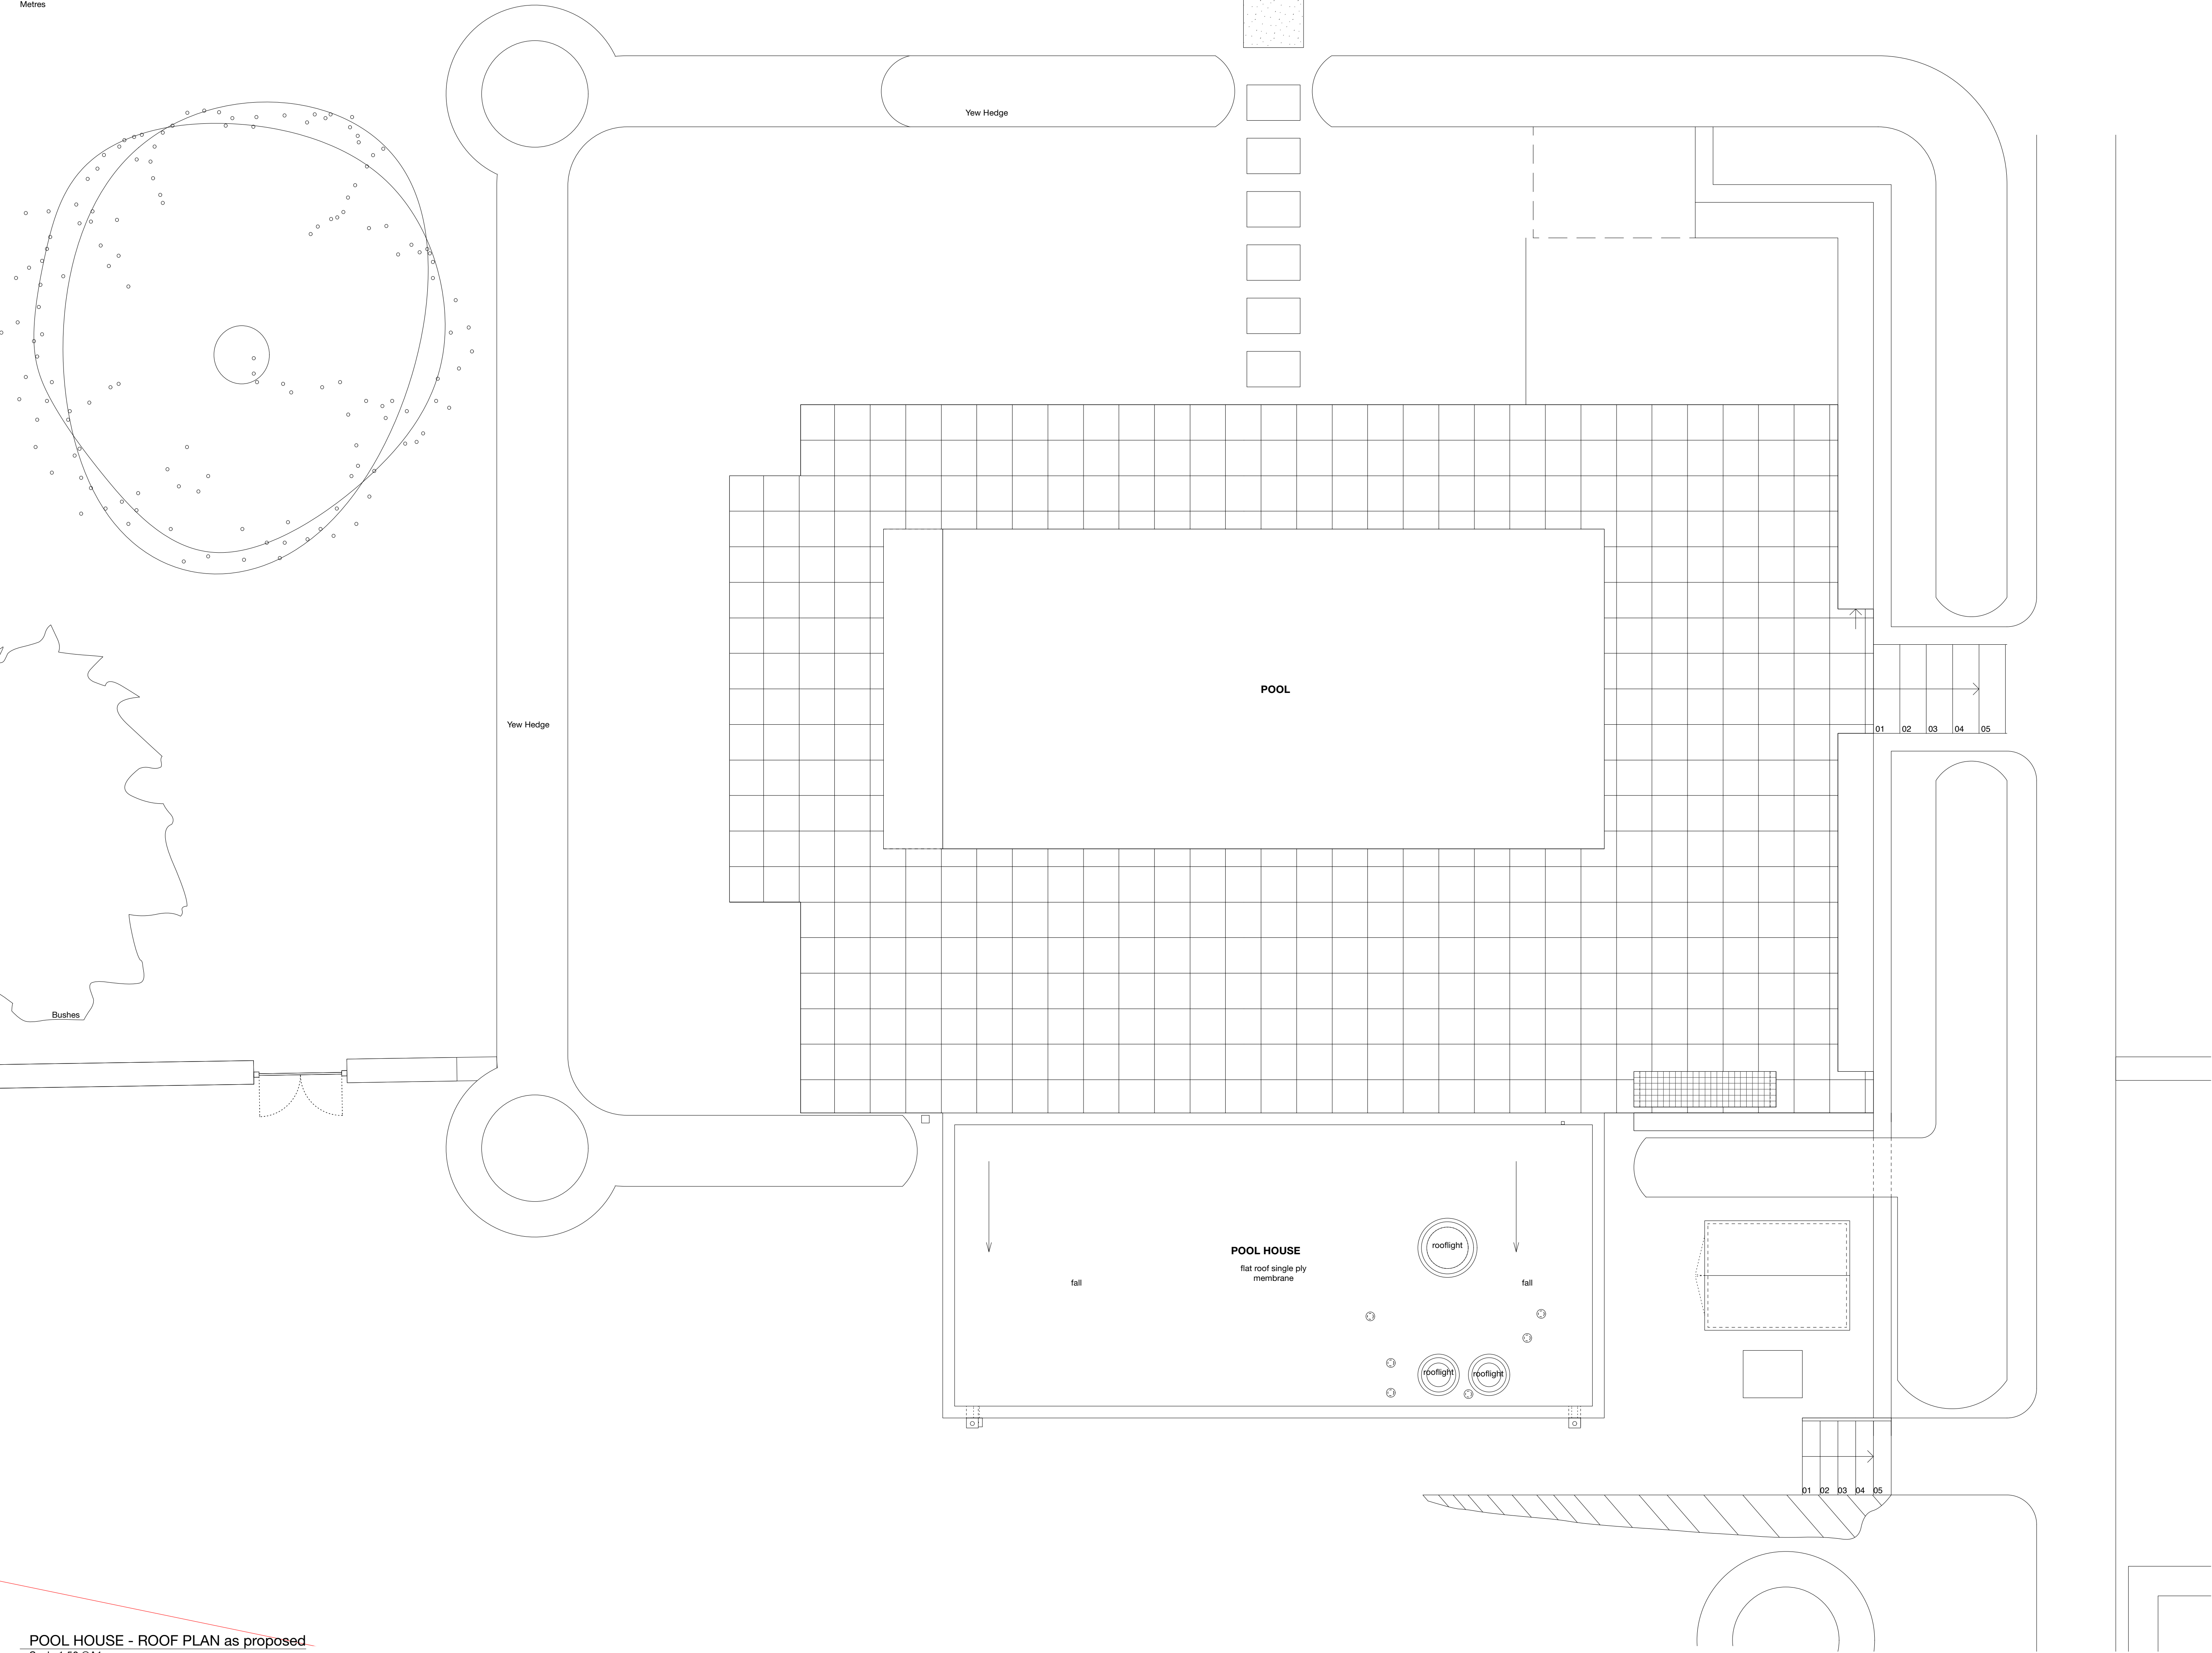

**POOL HOUSE - ROOF PLAN as proposed**  
Scale 1:50 @A1

**CHARLES BARCLAY ARCHITECTS**  
74 Josephine Avenue, London, SW2 2LA  
t. 020 8674 0037 f. 020 8683 9696  
e. cba@cbarchitects.co.uk w. www.cbarchitects.co.uk

**PLANNING**

TITLE  
POOL HOUSE, Roof Plan as proposed

PROJECT  
Dower House Master Plan, Heythrop, OX7 5TL

JOB NUMBER DRAWING NUMBER REVISION DATE  
815 (PL) 08 X 04.10.2021

SCALE DRAWN CHECKED  
1:50 @ A1 AM CB

©CHARLES BARCLAY ARCHITECTS