


**NOTE:**  
EXISTING PLANNING DRAWINGS ARE THE APPROVED PLANNING DRAWINGS AS PROPOSED AS PER CONSENT RECEIVED IN PREVIOUS APPLICATION 21/00706/HH/D

REV	NOTES	DATE	BY
X	Submitted to Planning	04.10.21	AM

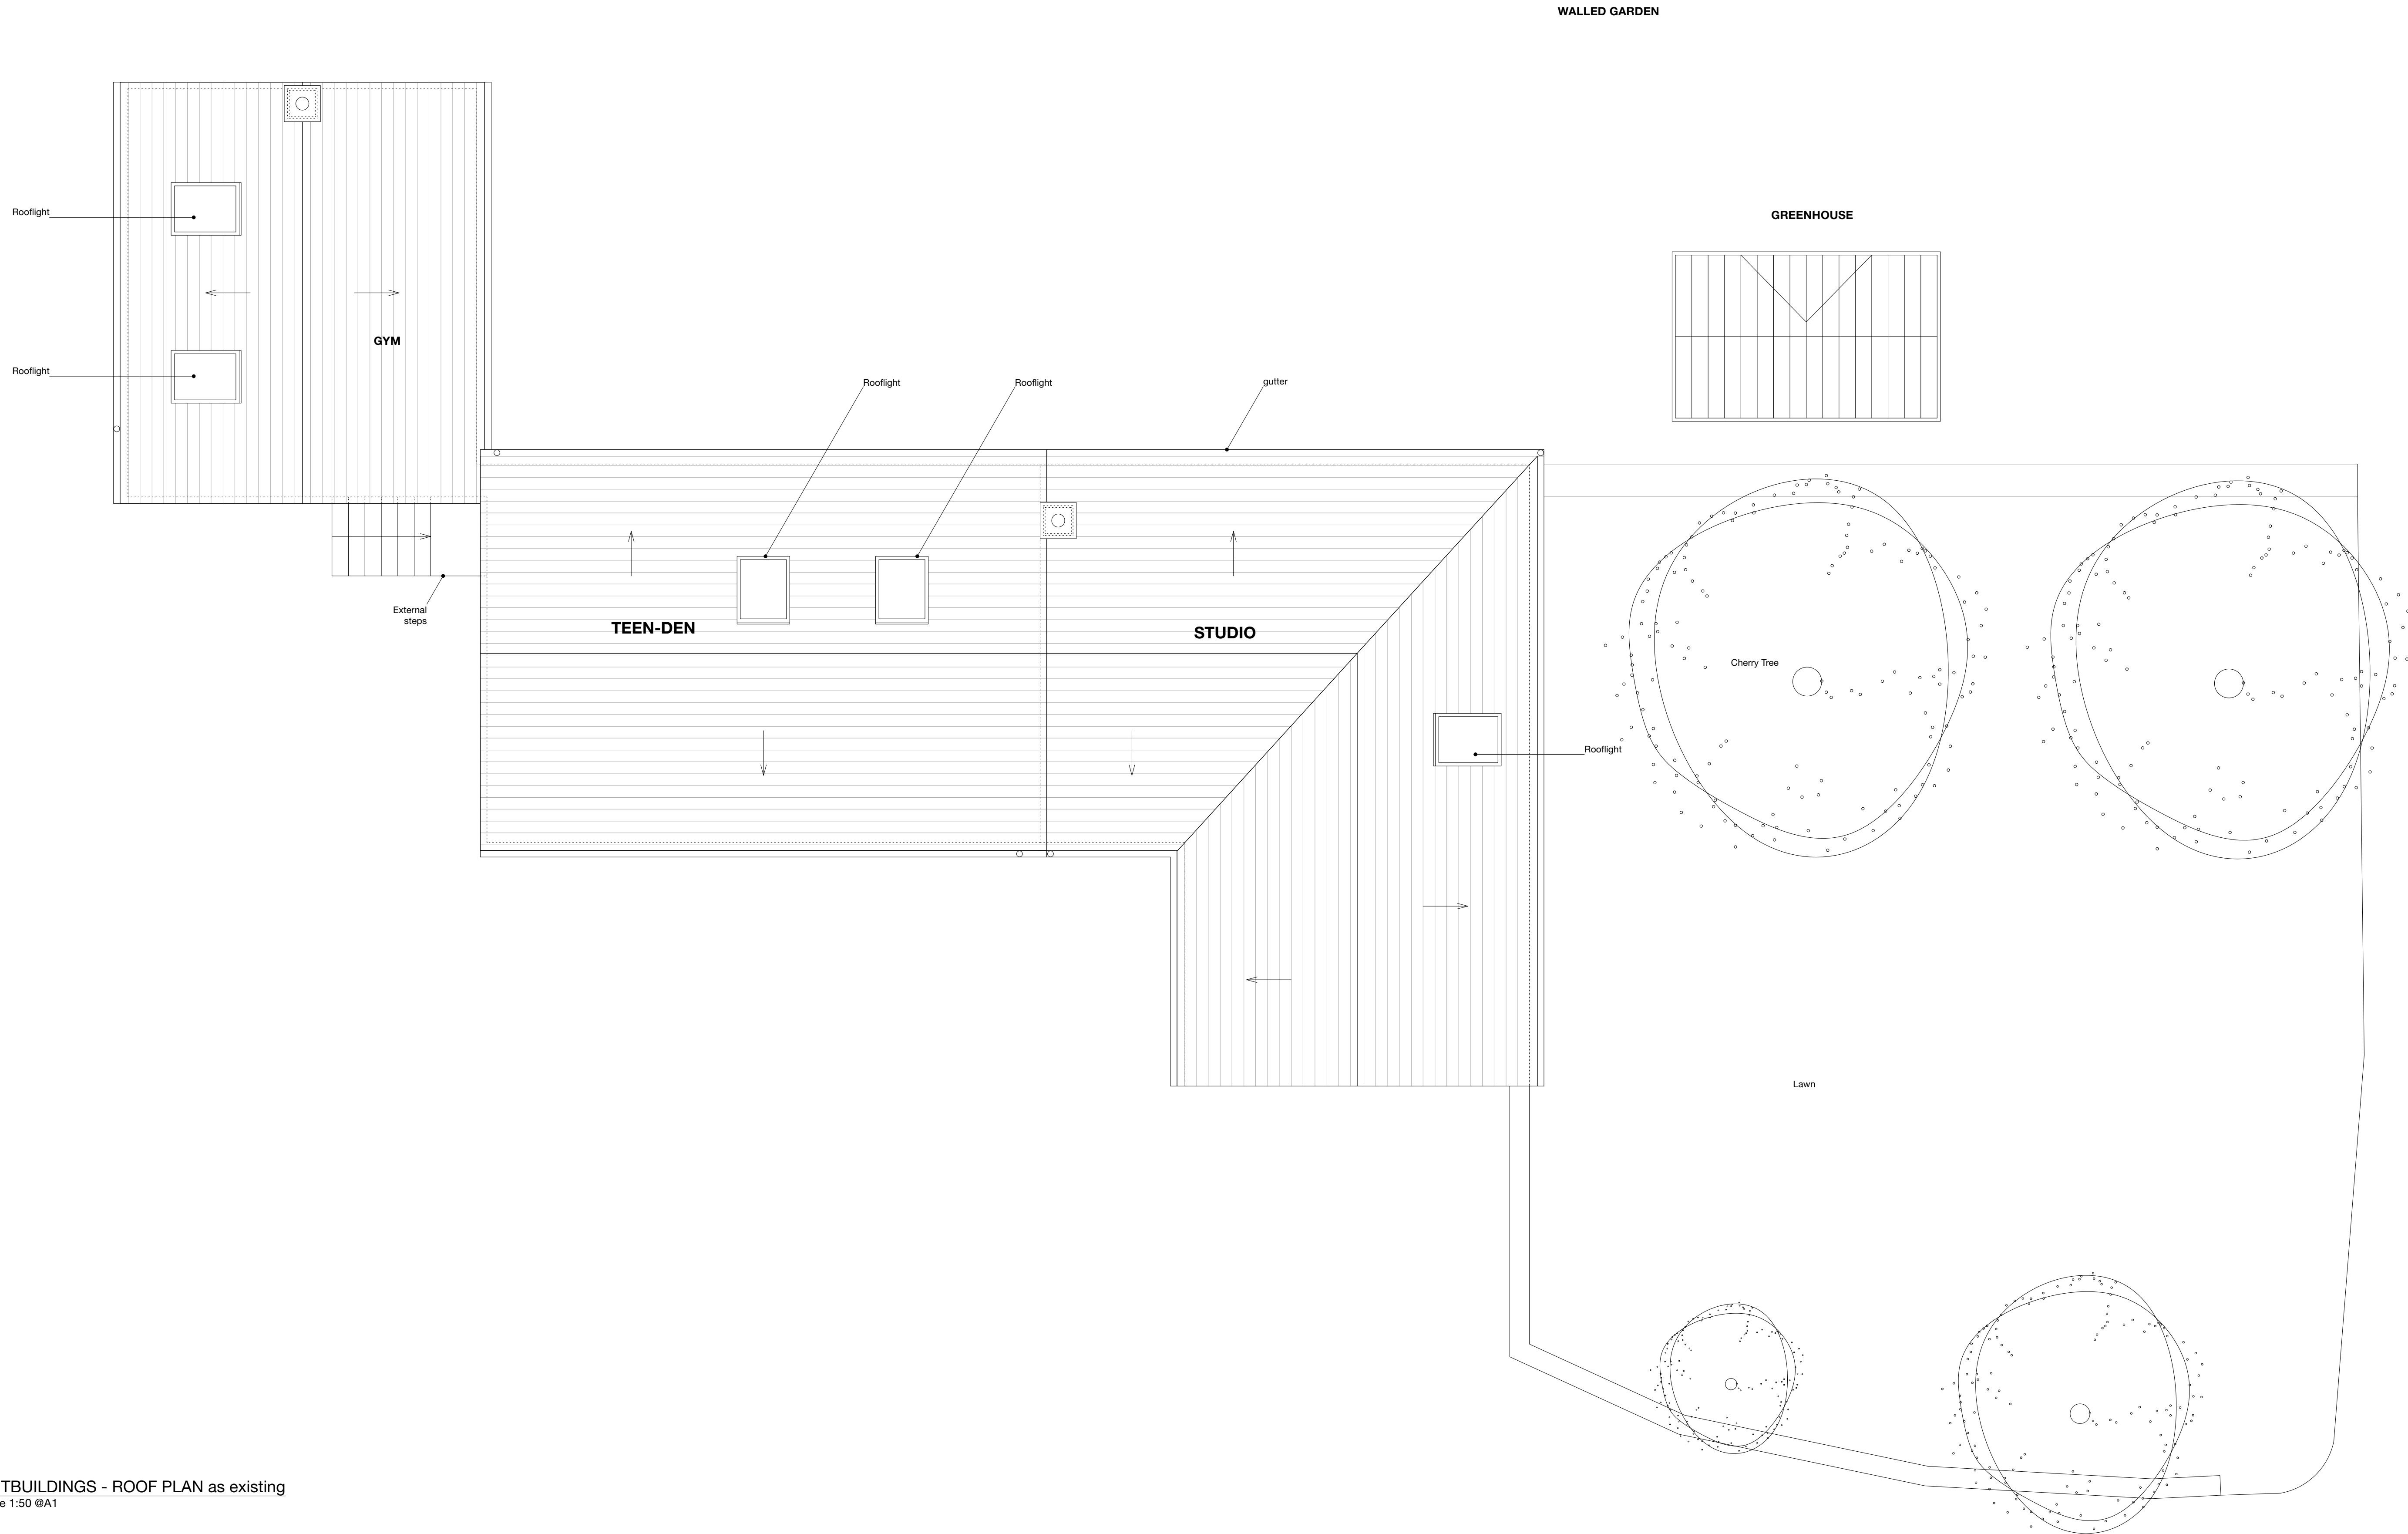

OUTBUILDINGS - ROOF PLAN as existing  
Scale 1:50 @A1

**CHARLES BARCLAY ARCHITECTS**  
74 Josephine Avenue, London, SW2 2LA  
t. 020 8674 0037 f. 020 8683 9696  
e. cba@cbarchitects.co.uk w. www.cbarchitects.co.uk

**AS EXISTING**

TITLE  
OUTBUILDINGS, Roof Plan as existing  
PROJECT  
Dower House Master Plan, Heythrop, OX7 5TL  
JOB NUMBER DRAWING NUMBER REVISION DATE  
815 (E) 03 X 04.10.2021  
SCALE DRAWN CHECKED  
1:50 @ A1 AM CB  
©CHARLES BARCLAY ARCHITECTS