


REV	NOTES	DATE	BY
X	Submitted to Planning	04.10.21	AM

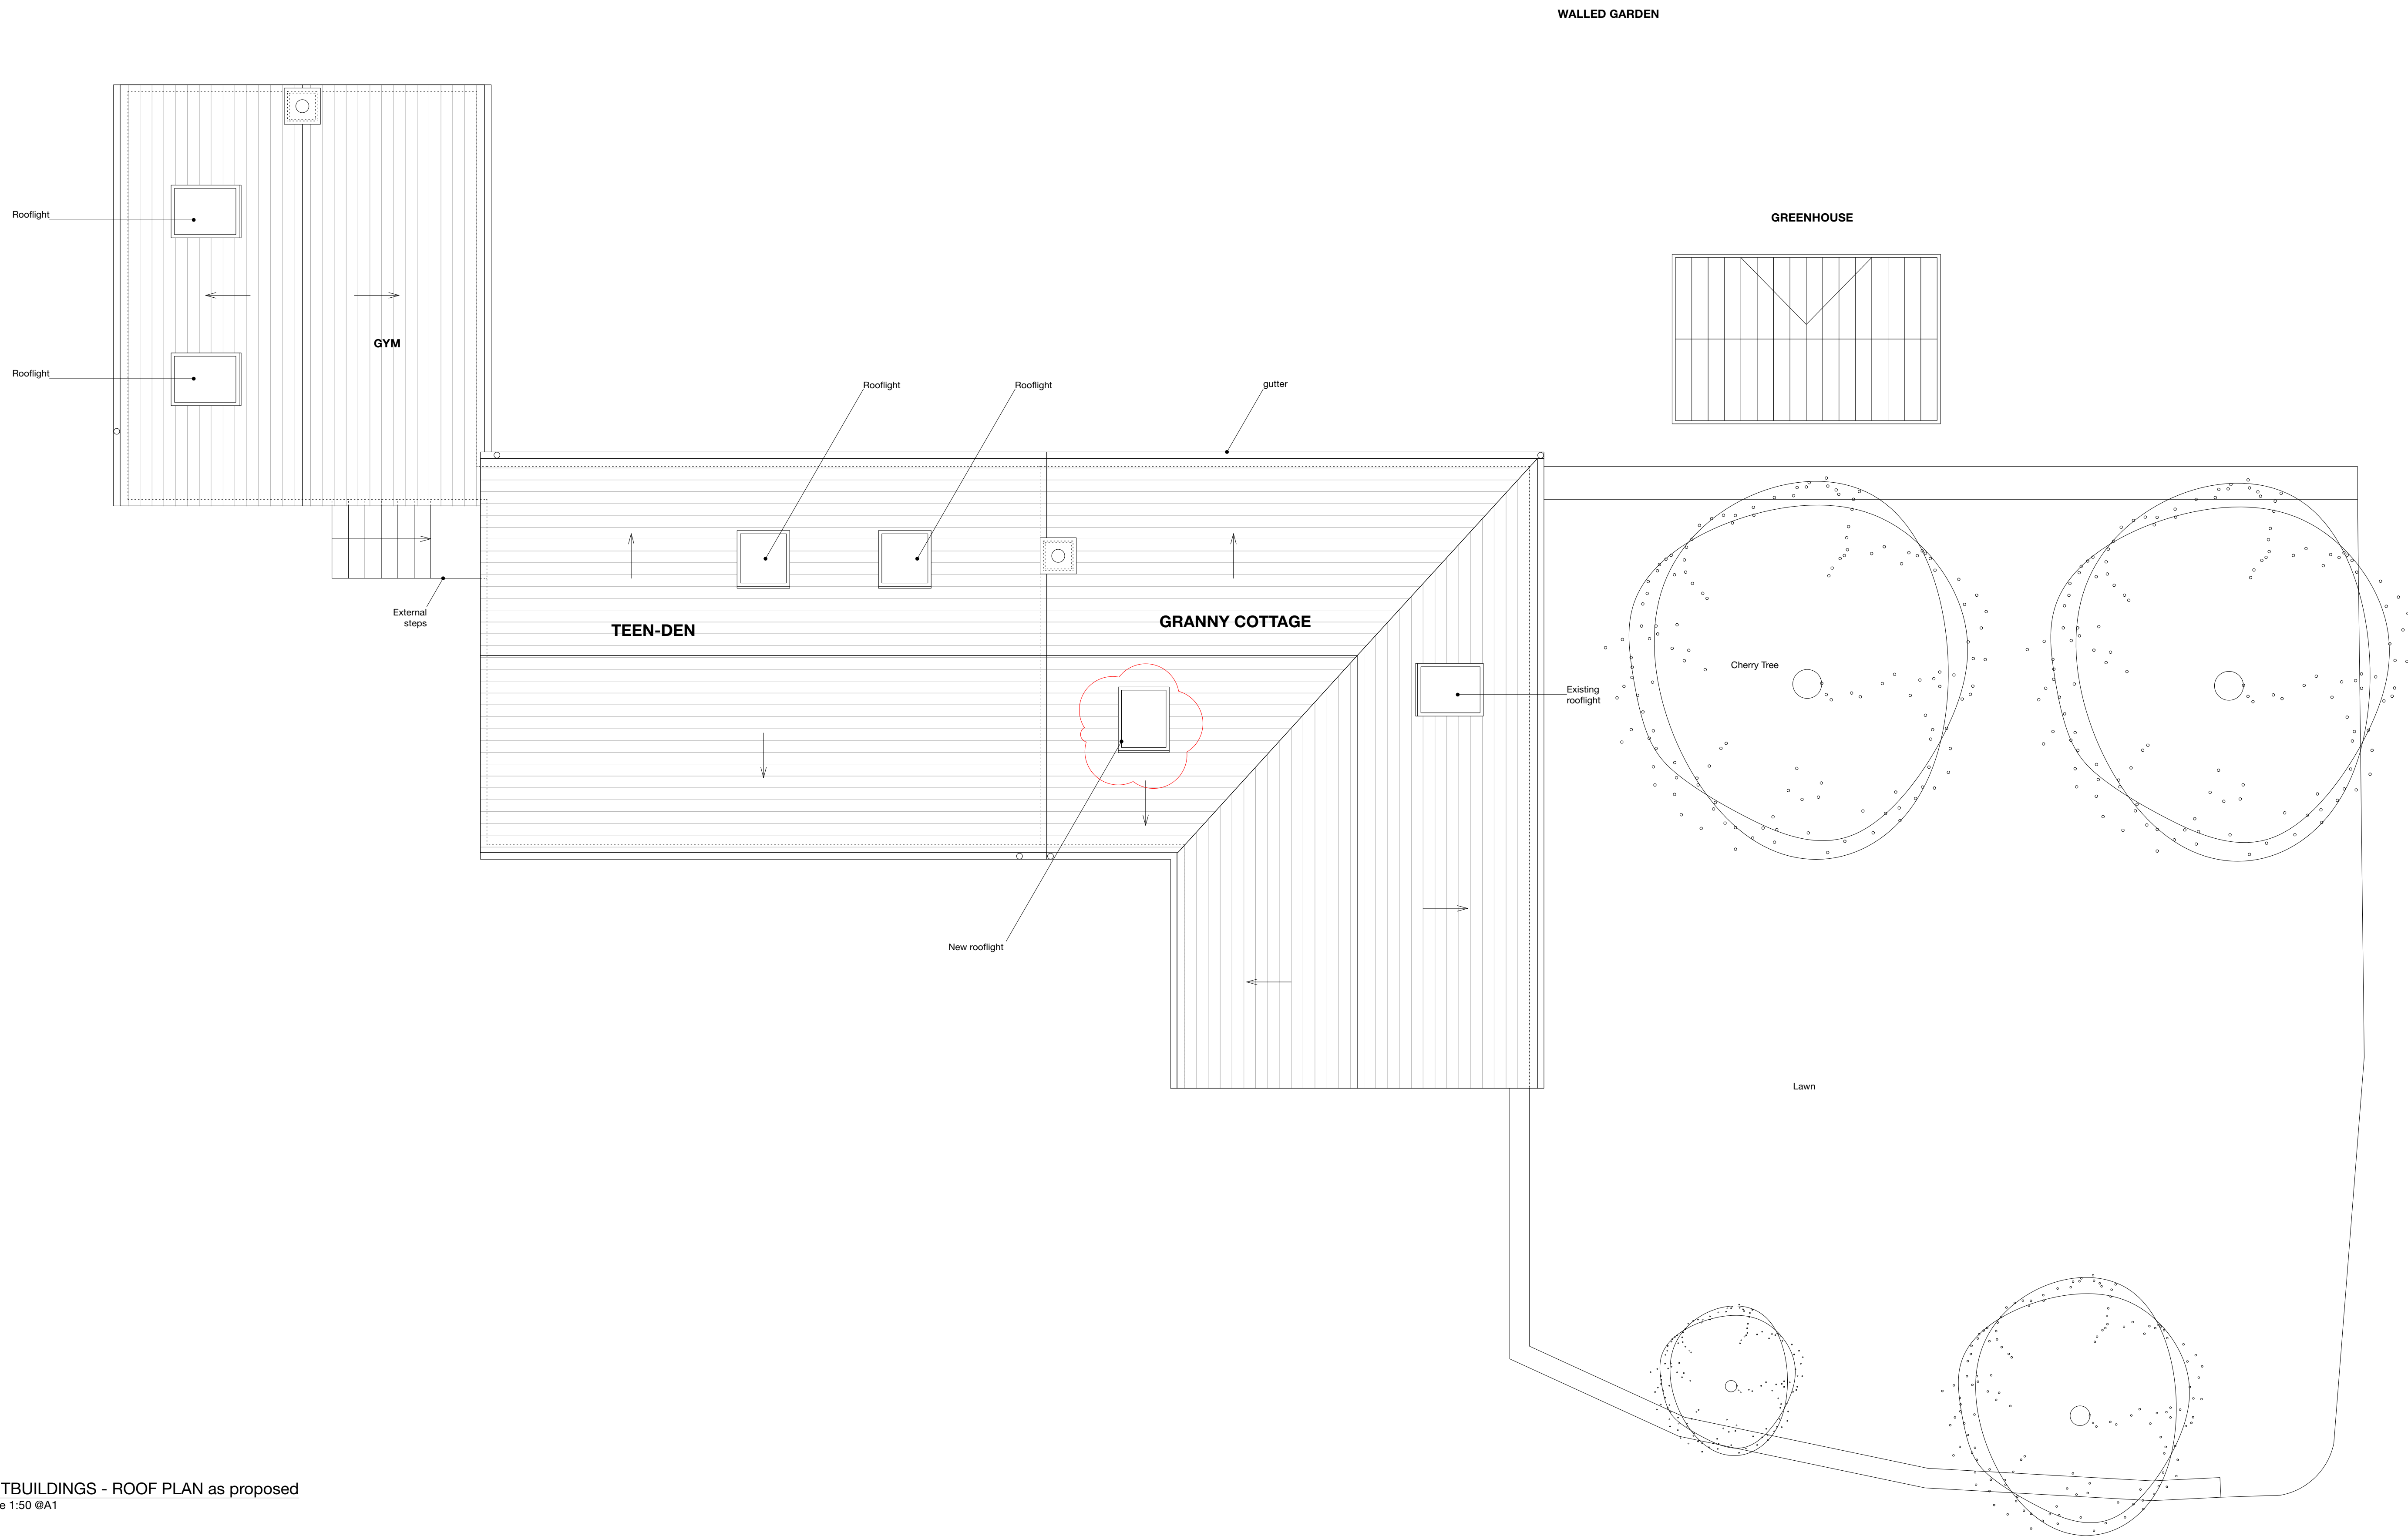

OUTBUILDINGS - ROOF PLAN as proposed
Scale 1:50 @A1

CHARLES BARCLAY ARCHITECTS
 74 Josephine Avenue, London, SW2 2LA
 t. 020 8674 0037 f. 020 8683 9696
 e. cba@cbarchitects.co.uk w. www.cbarchitects.co.uk

PLANNING

TITLE	PROJECT	JOB NUMBER	DRAWING NUMBER	REVISION	DATE
OUTBUILDINGS, Roof Plan as proposed	Dower House Master Plan, Heythrop, OX7 5TL	815	(PL) 03	X	04.10.2021
SCALE	DRAWN	CHECKED			
1:50 @ A1	AM	CB			

©CHARLES BARCLAY ARCHITECTS